
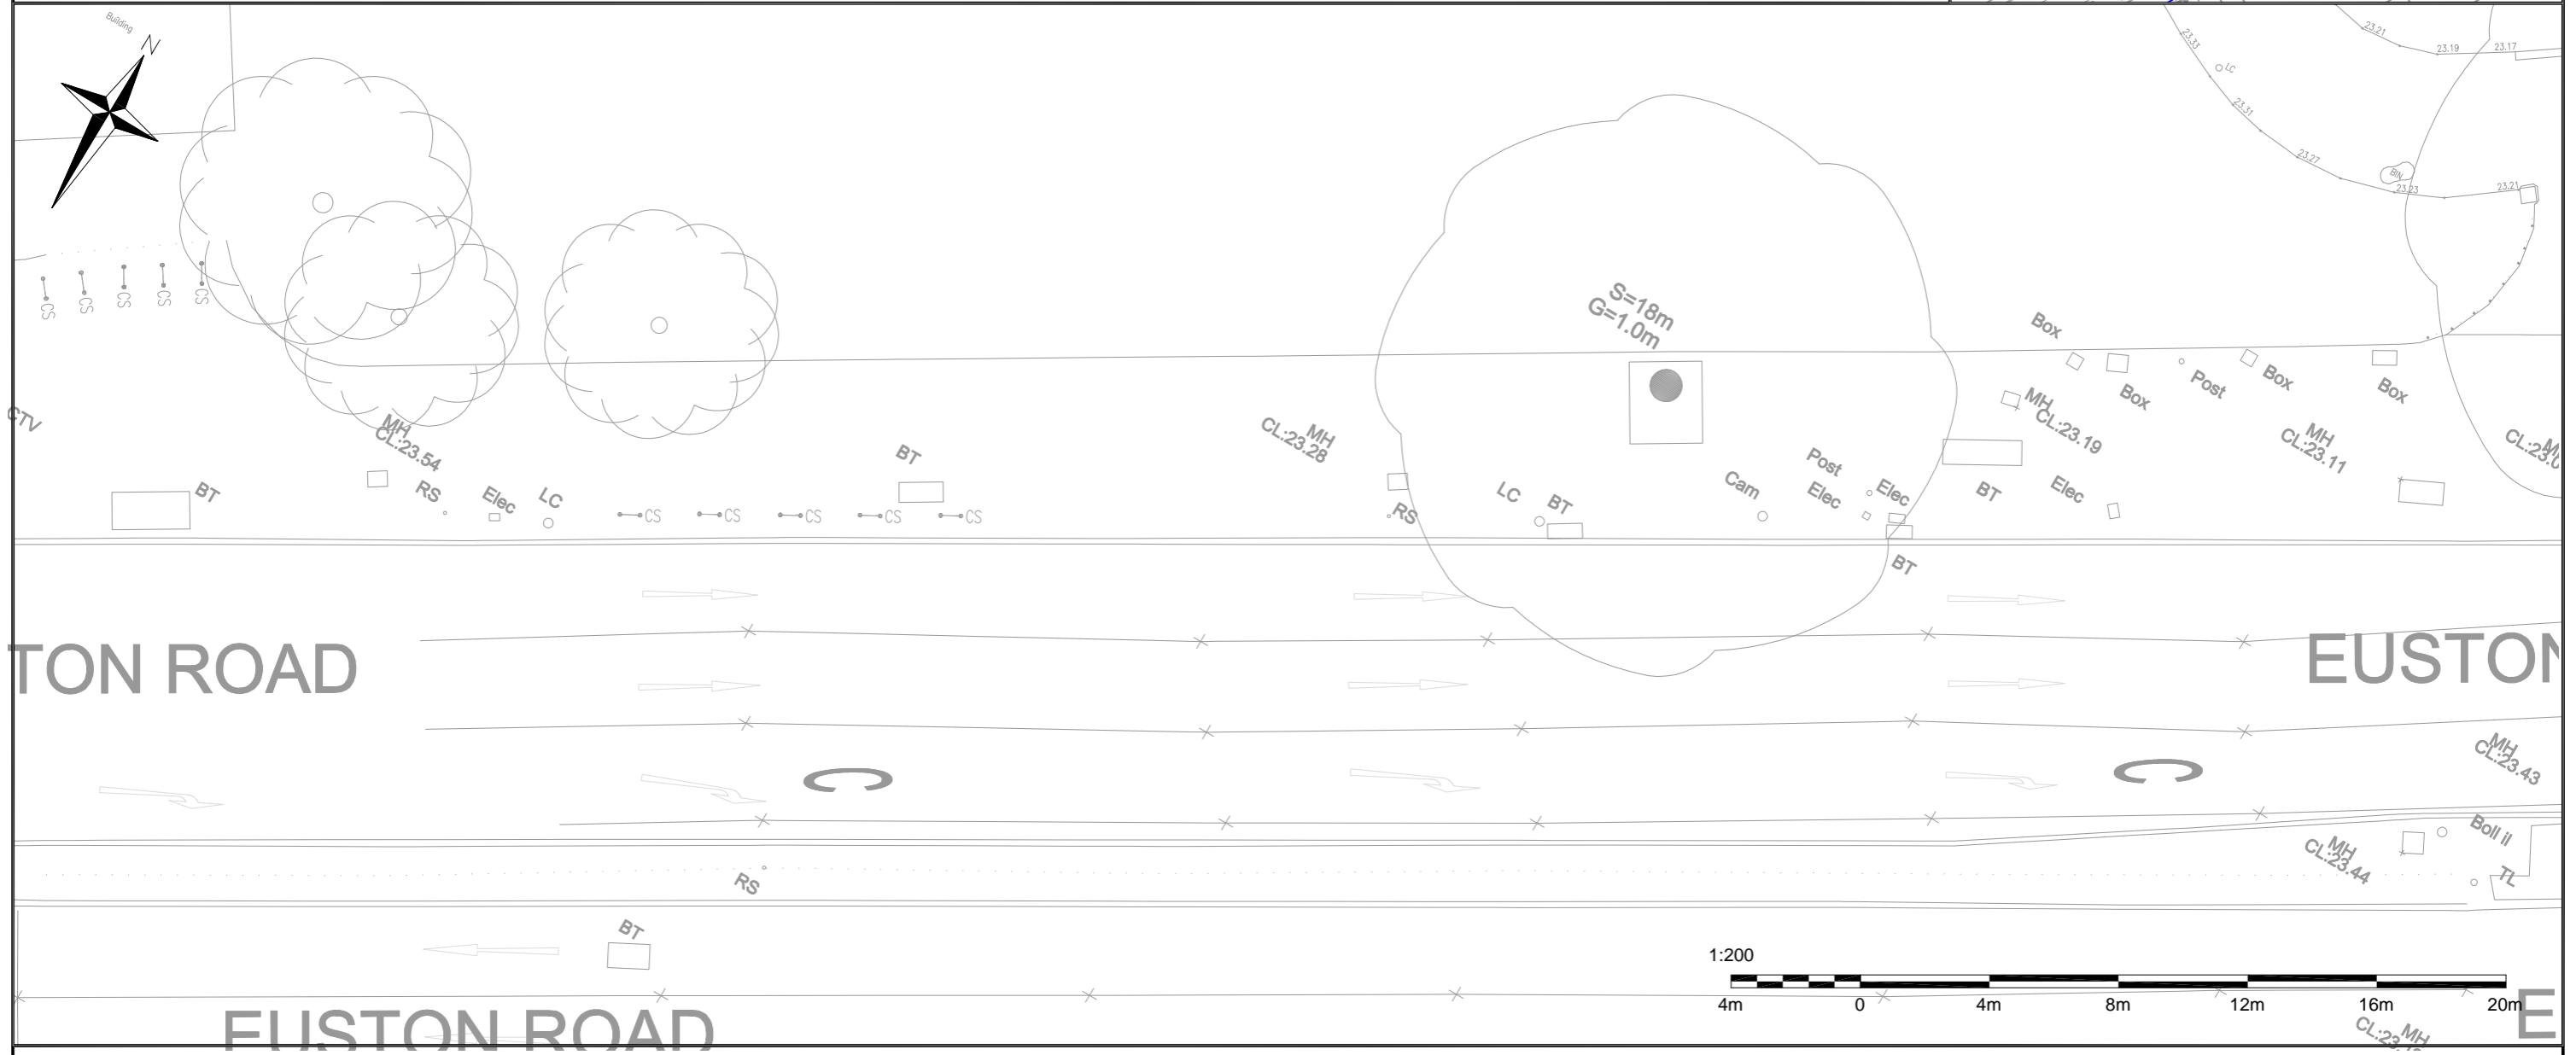


NOTES:

1. ALL DIMENSIONS IN METRES UNLESS OTHERWISE STATED.
2. DO NOT SCALE FROM THIS DRAWING FOR SET OUT PURPOSES.
3. IF STATUTORY UNDERTAKERS PLANT IS INDICATED AS PRESENT WITHIN THE FOOTPRINT, EXCAVATION WILL TAKE PLACE USING APPROPRIATE AVOIDANCE TECHNIQUES.
4. WHERE POSSIBLE ALL MATERIALS NOT BEING RE-USED ON SITE ARE TO BE REMOVED TO CONTRACTORS YARD FOR RECYCLING OR ENVIRONMENTALLY FRIENDLY DISPOSAL IN ACCORDANCE WITH ISO 14001.

KEY:

○ LC	LAMP COLUMN	☐ RB	REFUSE BIN
—	ROAD MARKING	○	TREE AND TREE PIT
☐ G	GULLY	- - -	DUCTING
■	EXISTING DOCKING POINTS AREA	● P	POST
■	EXISTING LOCATION OF TERMINAL	● B	BOLLARD
☐	TACTILE PAVING	● SP	SIGN POST
● CS	CYCLE STAND	☐ P/D	PAY & DISPLAY MACHINE
☒ X	STATUTORY UNDERTAKERS COVER (TEXT MAY SHOW EC, ELEC, ER, FH, GV, IC, KO, MH, SC, SV, TC, UC or WIM)	—	GUARDRAILING

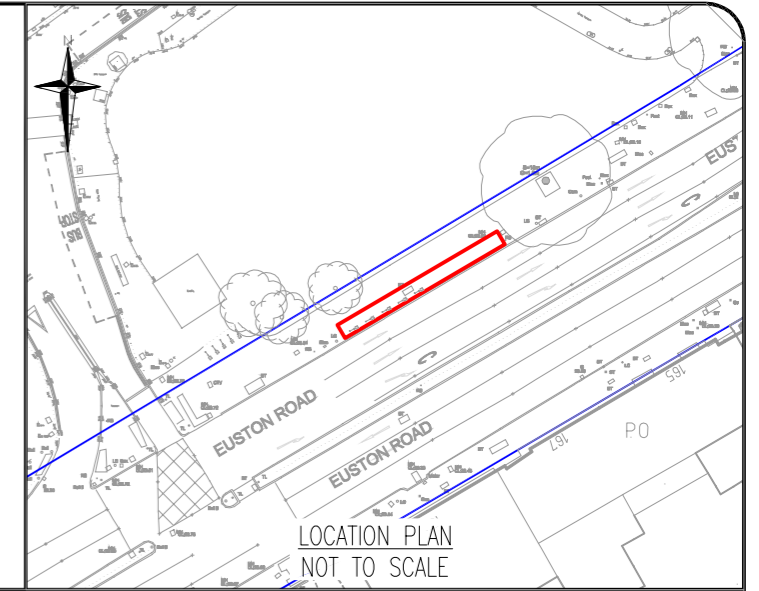

Sponsored Services

230 Blackfriars Road
London
SE1 8NW



Project
SANTANDER CYCLES

Drawing Title
EXISTING LAYOUT
EUSTON SQUARE GARDENS

Borough		CAMDEN		
Site No.		CA187		
Date	Scale	Drn	Chk	App
26/03/18	1:200 @ A3	CK	OF	DK
Dwg N°	02-615187-EX			Rev
Status	FOR INFORMATION			A

Rev	Date	Description	Drn	Chk	App
A	16/04/18	Moved to front of footway	CK	OF	DK

© Crown copyright and database rights 2011 Ordnance Survey 100039971