


KEY:

- EXISTING SITE TO BE RELOCATED
- SITE TO BE REMOVED
- APPLICATION SITE
- BOUNDARY OF LAND OWNED BY THE APPLICANT

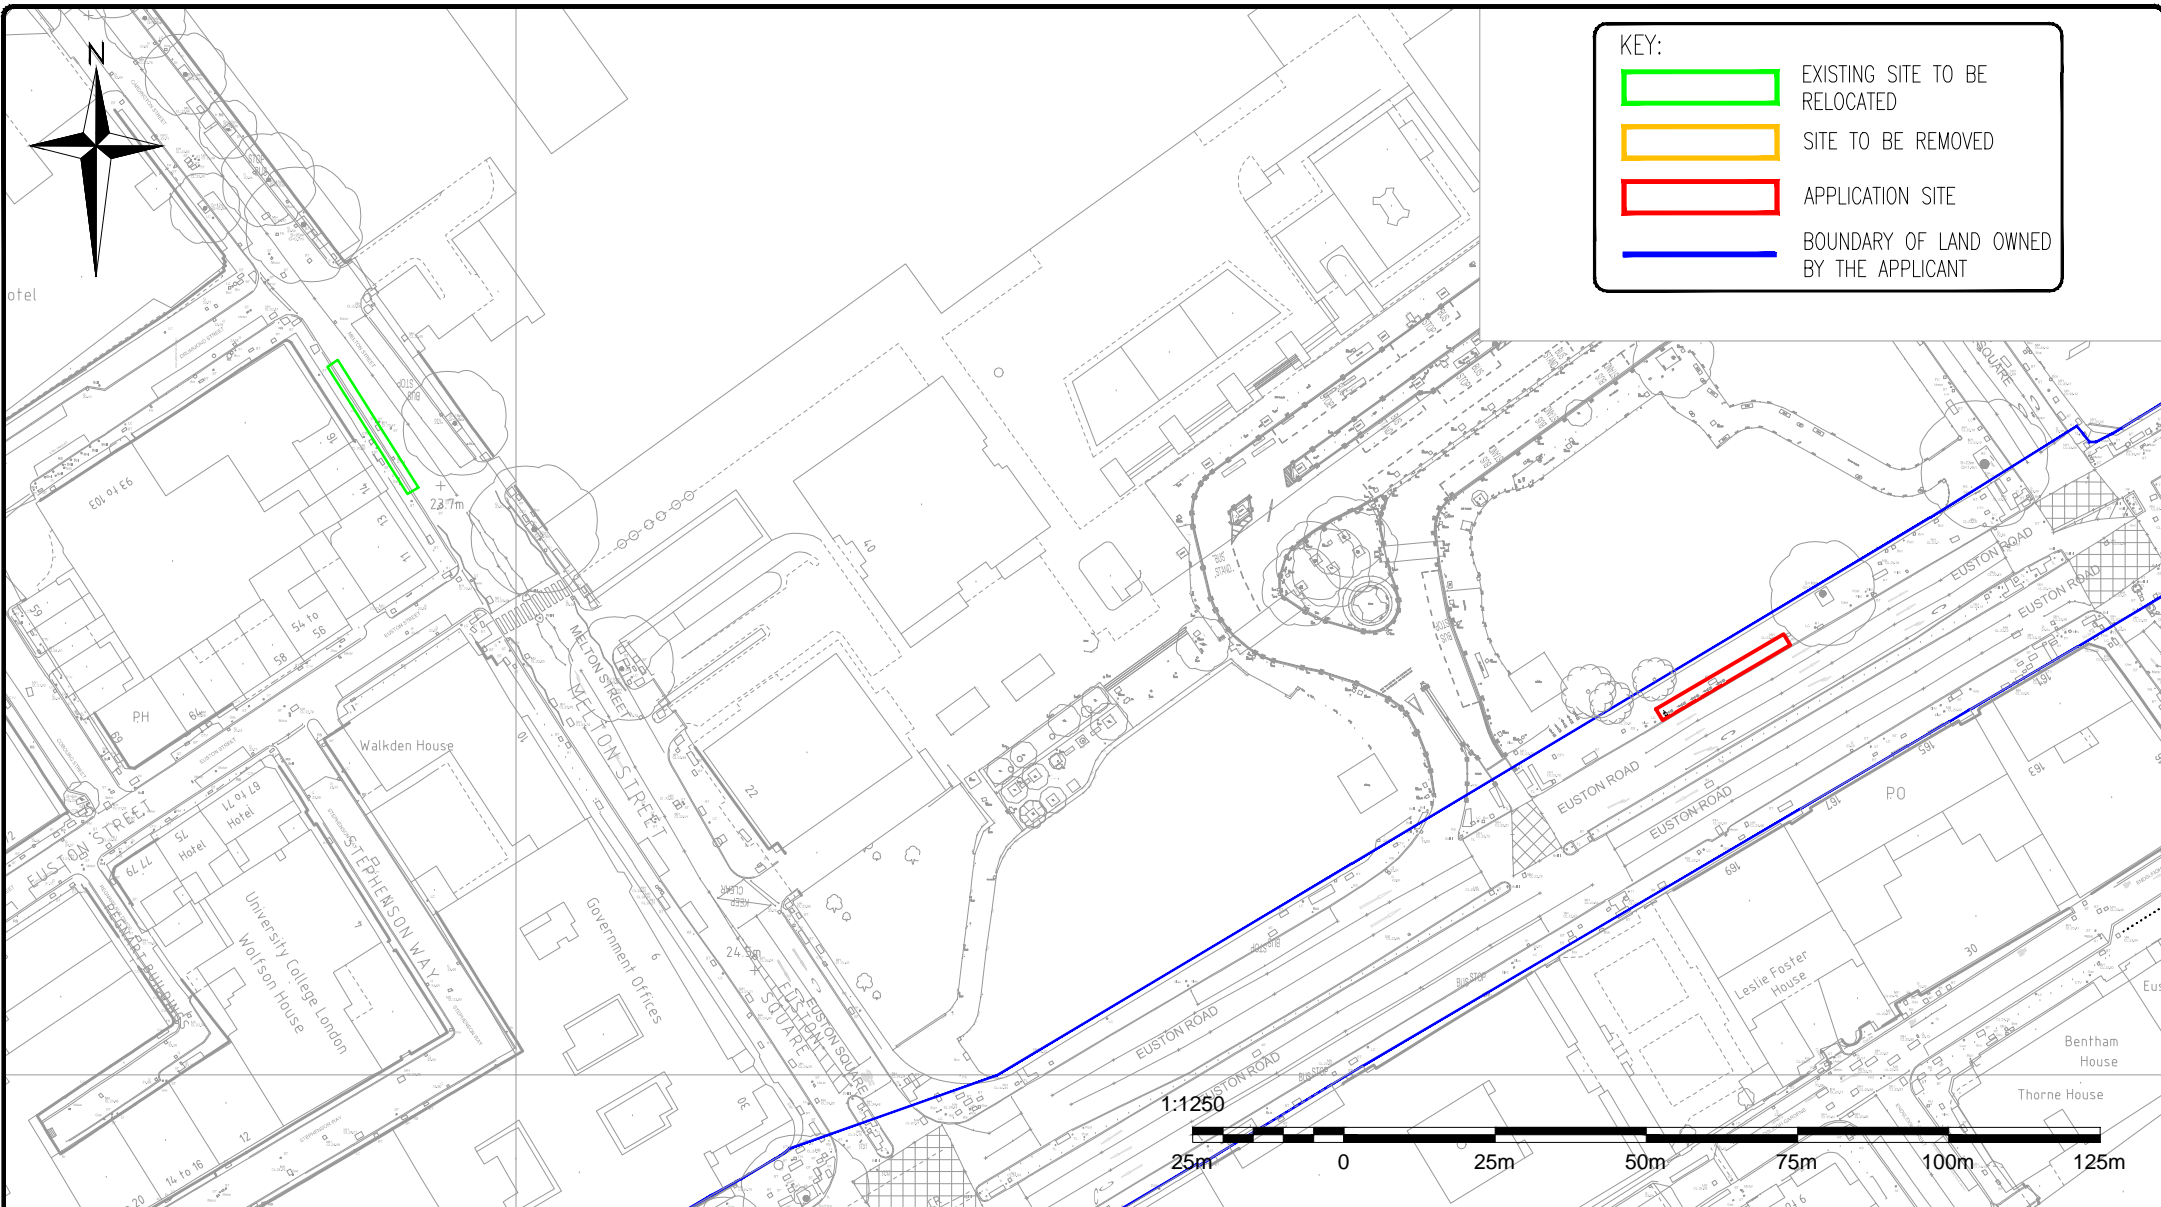

TRANSPORT FOR LONDON
EVERY JOURNEY MATTERS

Sponsored Services
230 Blackfriars Road
London
SE1 8NW

Santander CYCLES

Project
SANTANDER CYCLES

Drawing Title
**LOCATION PLAN
EUSTON SQUARE GARDENS**

Borough
CAMDEN

Site No.
CA187

| | | | | |
|----------|---------------|-----|-----|-----|
| Date | Scale | Drn | Chk | App |
| 26/03/18 | 1:1250 @ A4 | CK | OF | DK |
| Dwg No. | 02-615187-LOC | | | Rev |
| Status | FOR APPROVAL | | | A |

| Rev | Date | Description | Drn | Chk | App |
|-----|----------|---------------------------|-----|-----|-----|
| A | 16/04/18 | Moved to front of footway | CK | OF | DK |

© Crown copyright and database rights 2011 Ordnance Survey 100035971