

P96005 08


Location Plan 1:1250

Michael Tarring RIBA
Chartered Architect

The Studio
7 Chatham Close
London NW11 6HE
Tel: 0181 455 2137

21 Endell Street London WC2
Proposed Courtyard Infill 348/6

P9600500

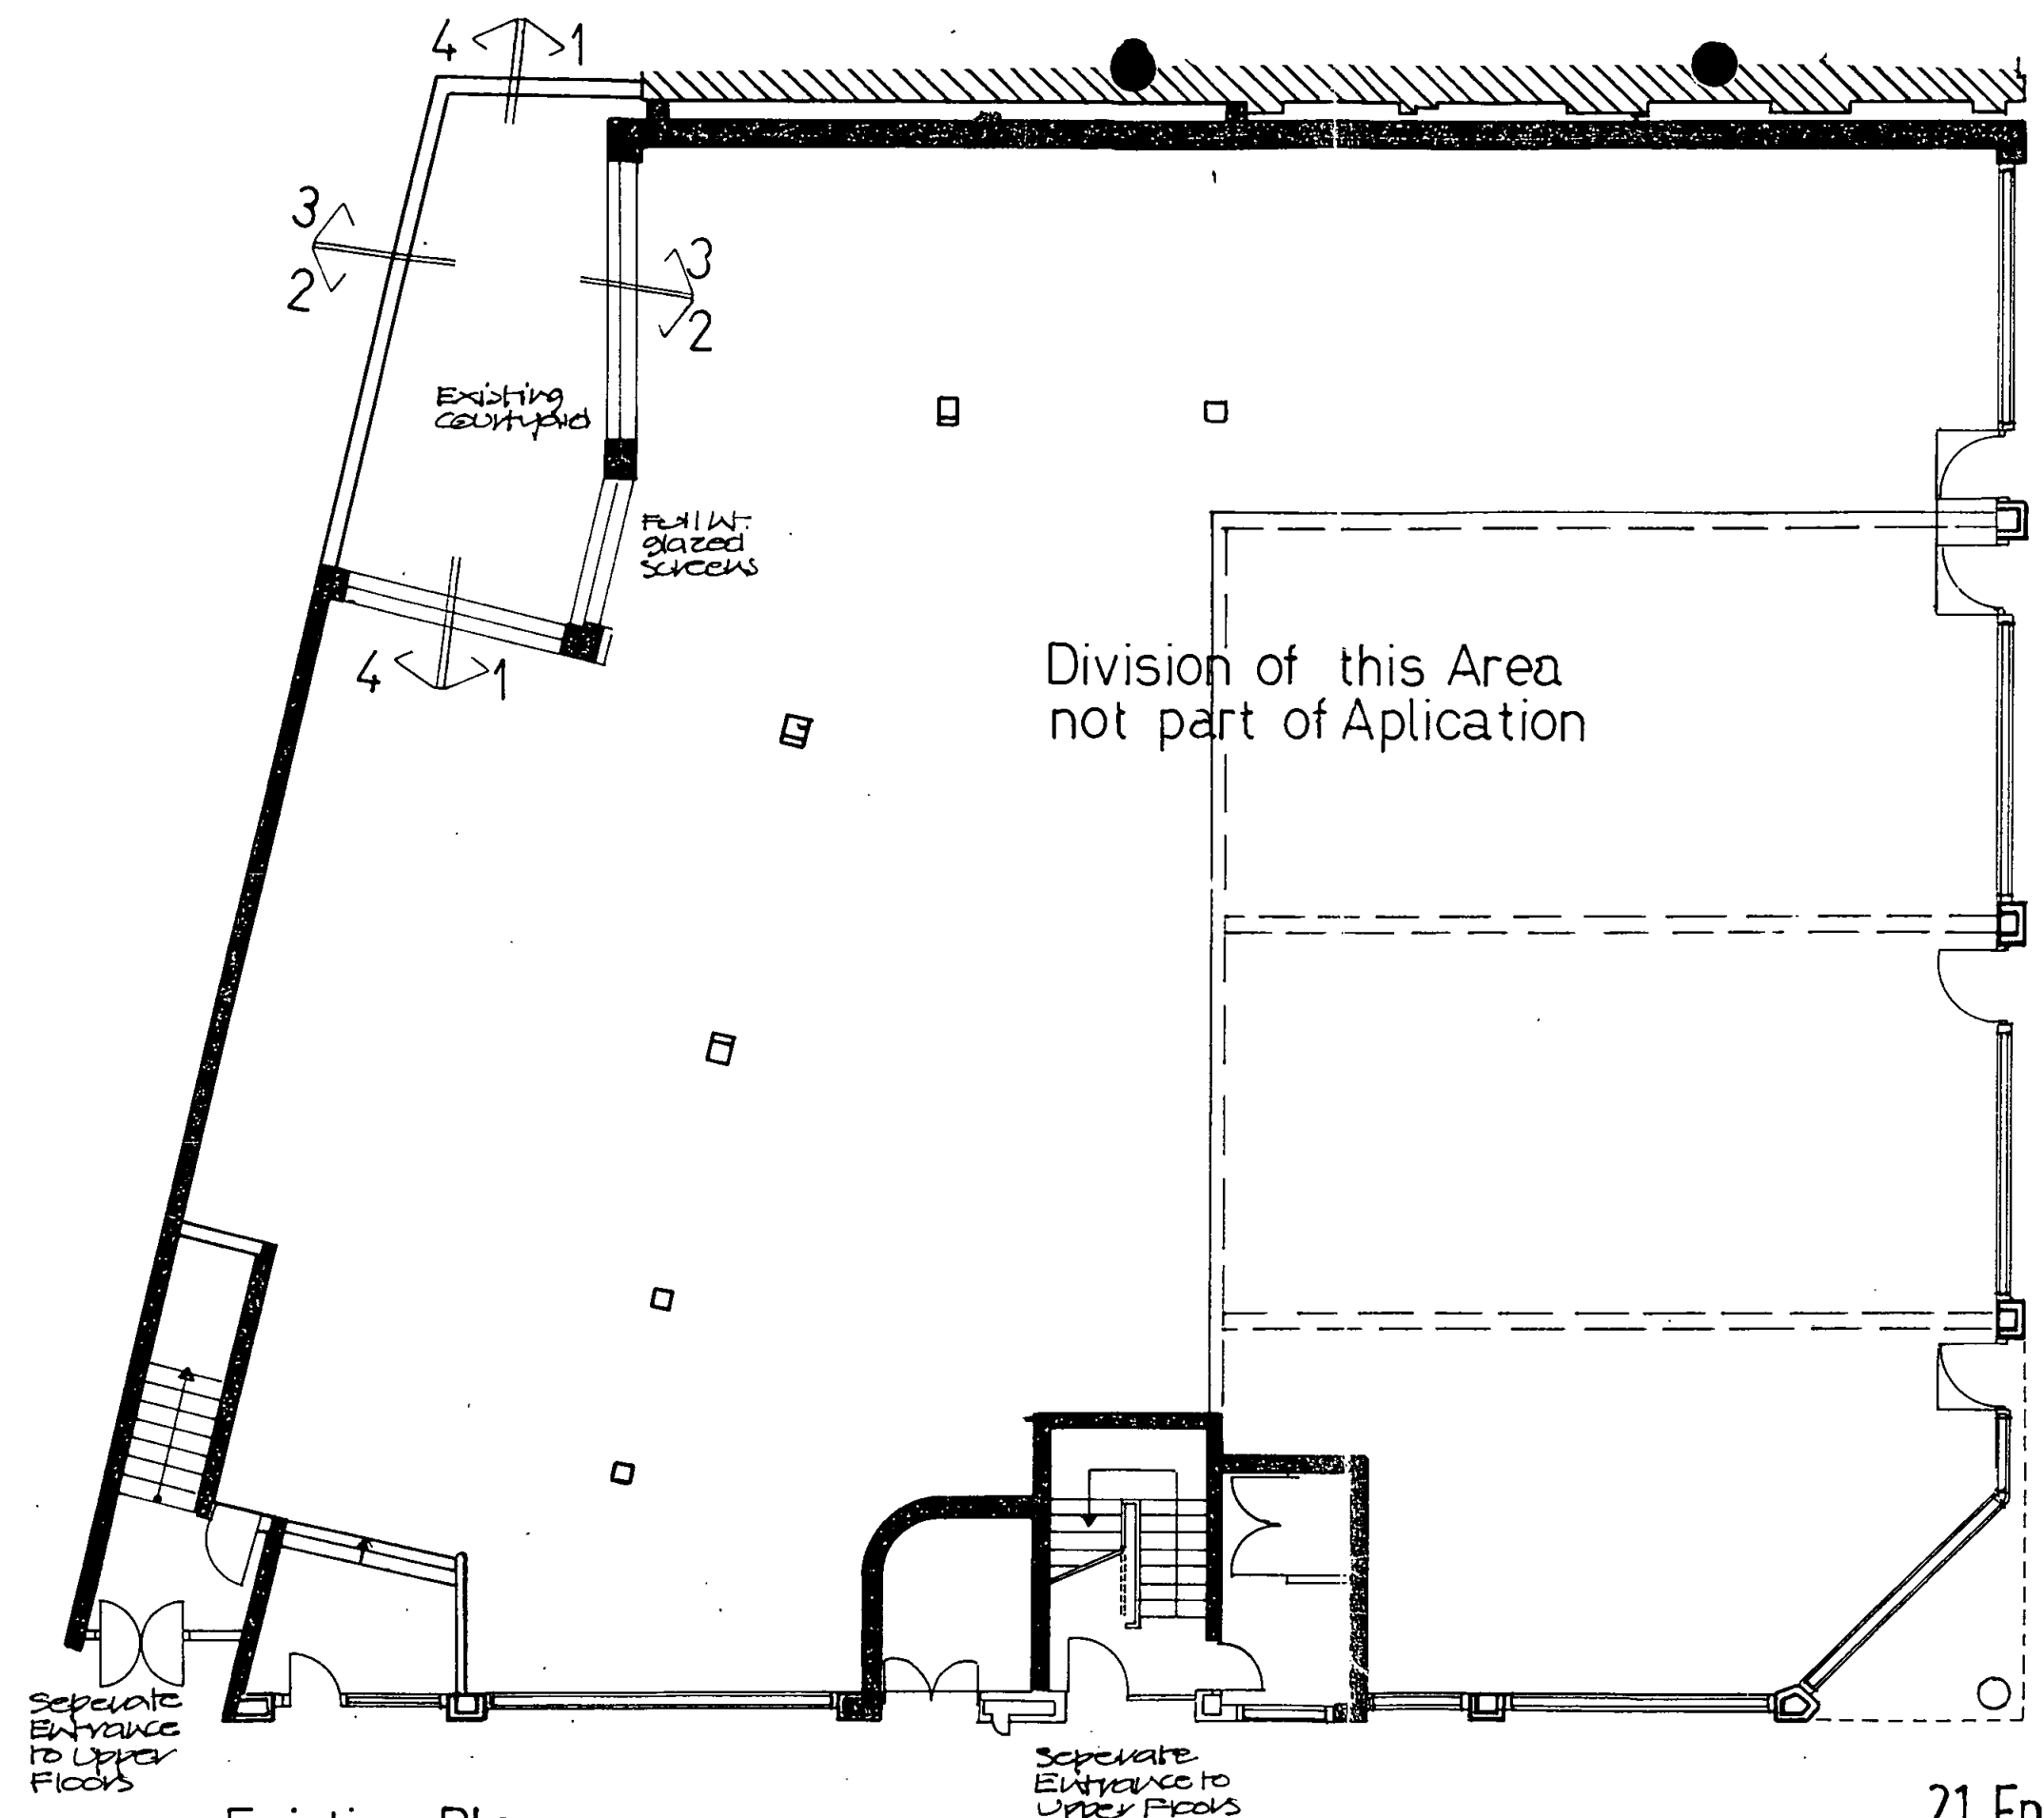

LONDON BOROUGH OF CAMDEN
 TOWN AND COUNTRY PLANNING ACTS
 19 JUN 1996
 PLANS APPROVED
 ON BEHALF OF THE COUNCIL

LONDON BOROUGH OF CAMDEN
 TOWN AND COUNTRY PLANNING ACTS
 19 JUN 1996
 PLANS APPROVED
 ON BEHALF OF THE COUNCIL

Separate
 Entrance
 to Upper
 Floors

Separate
 Entrance to
 Upper Floors

Existing Plan
 Scale 1/100

21 Endell Street London WC2


Michael Tarring, The Studio
 7 Chatham Close, London NW 11

348/1


Proposed Courtyard Infill

296.005 08

EXISTING ELEVATIONS , Scale 1:50

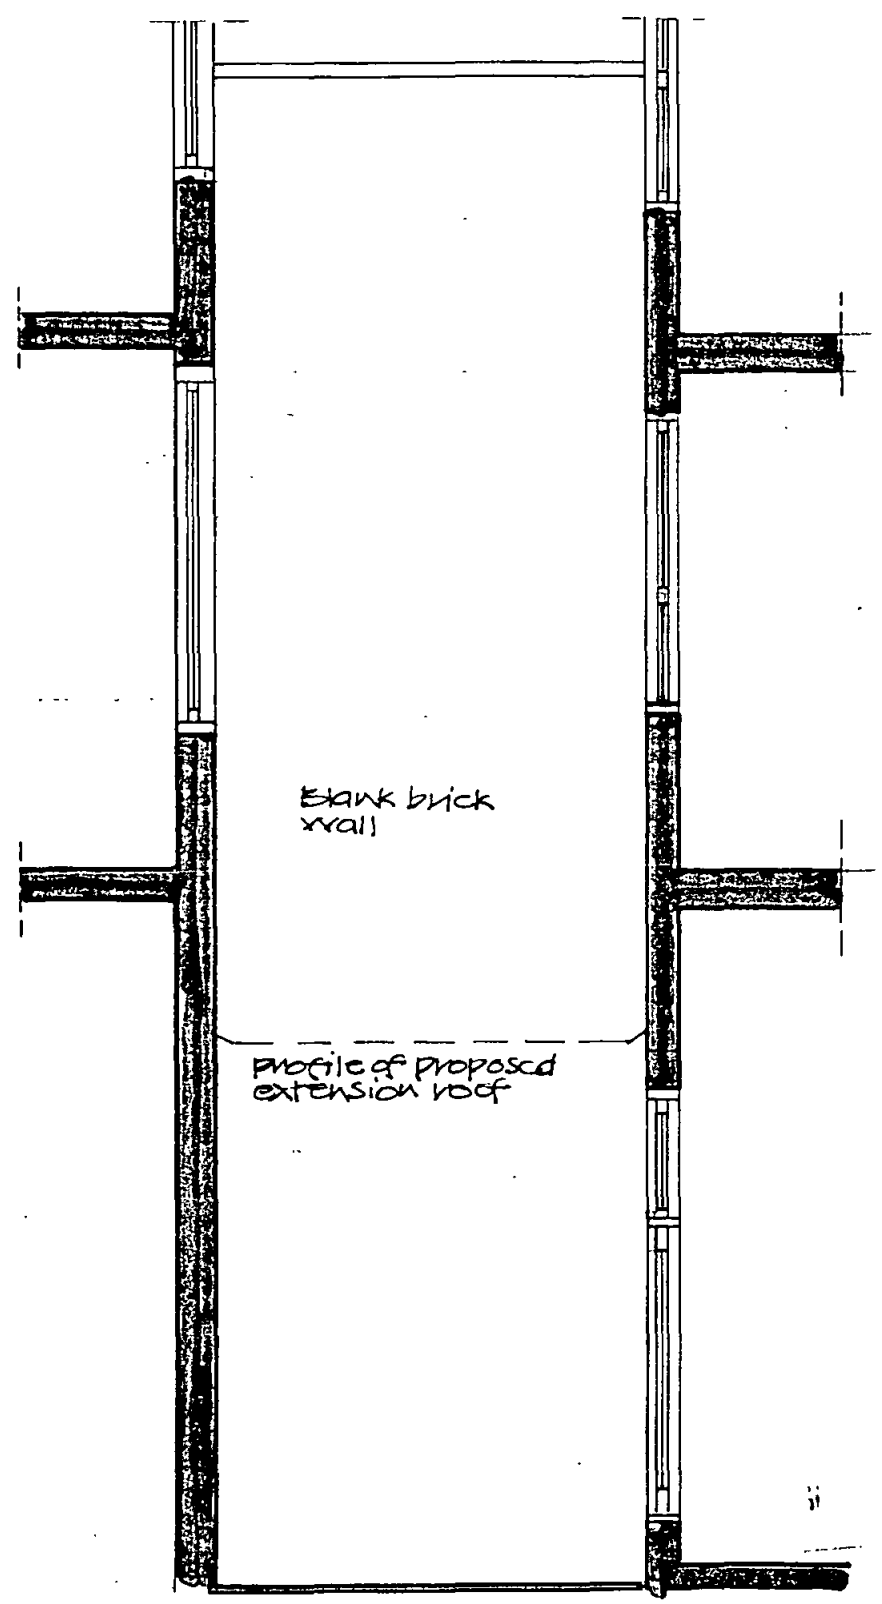

Elevation 3/3
Scale 1:50

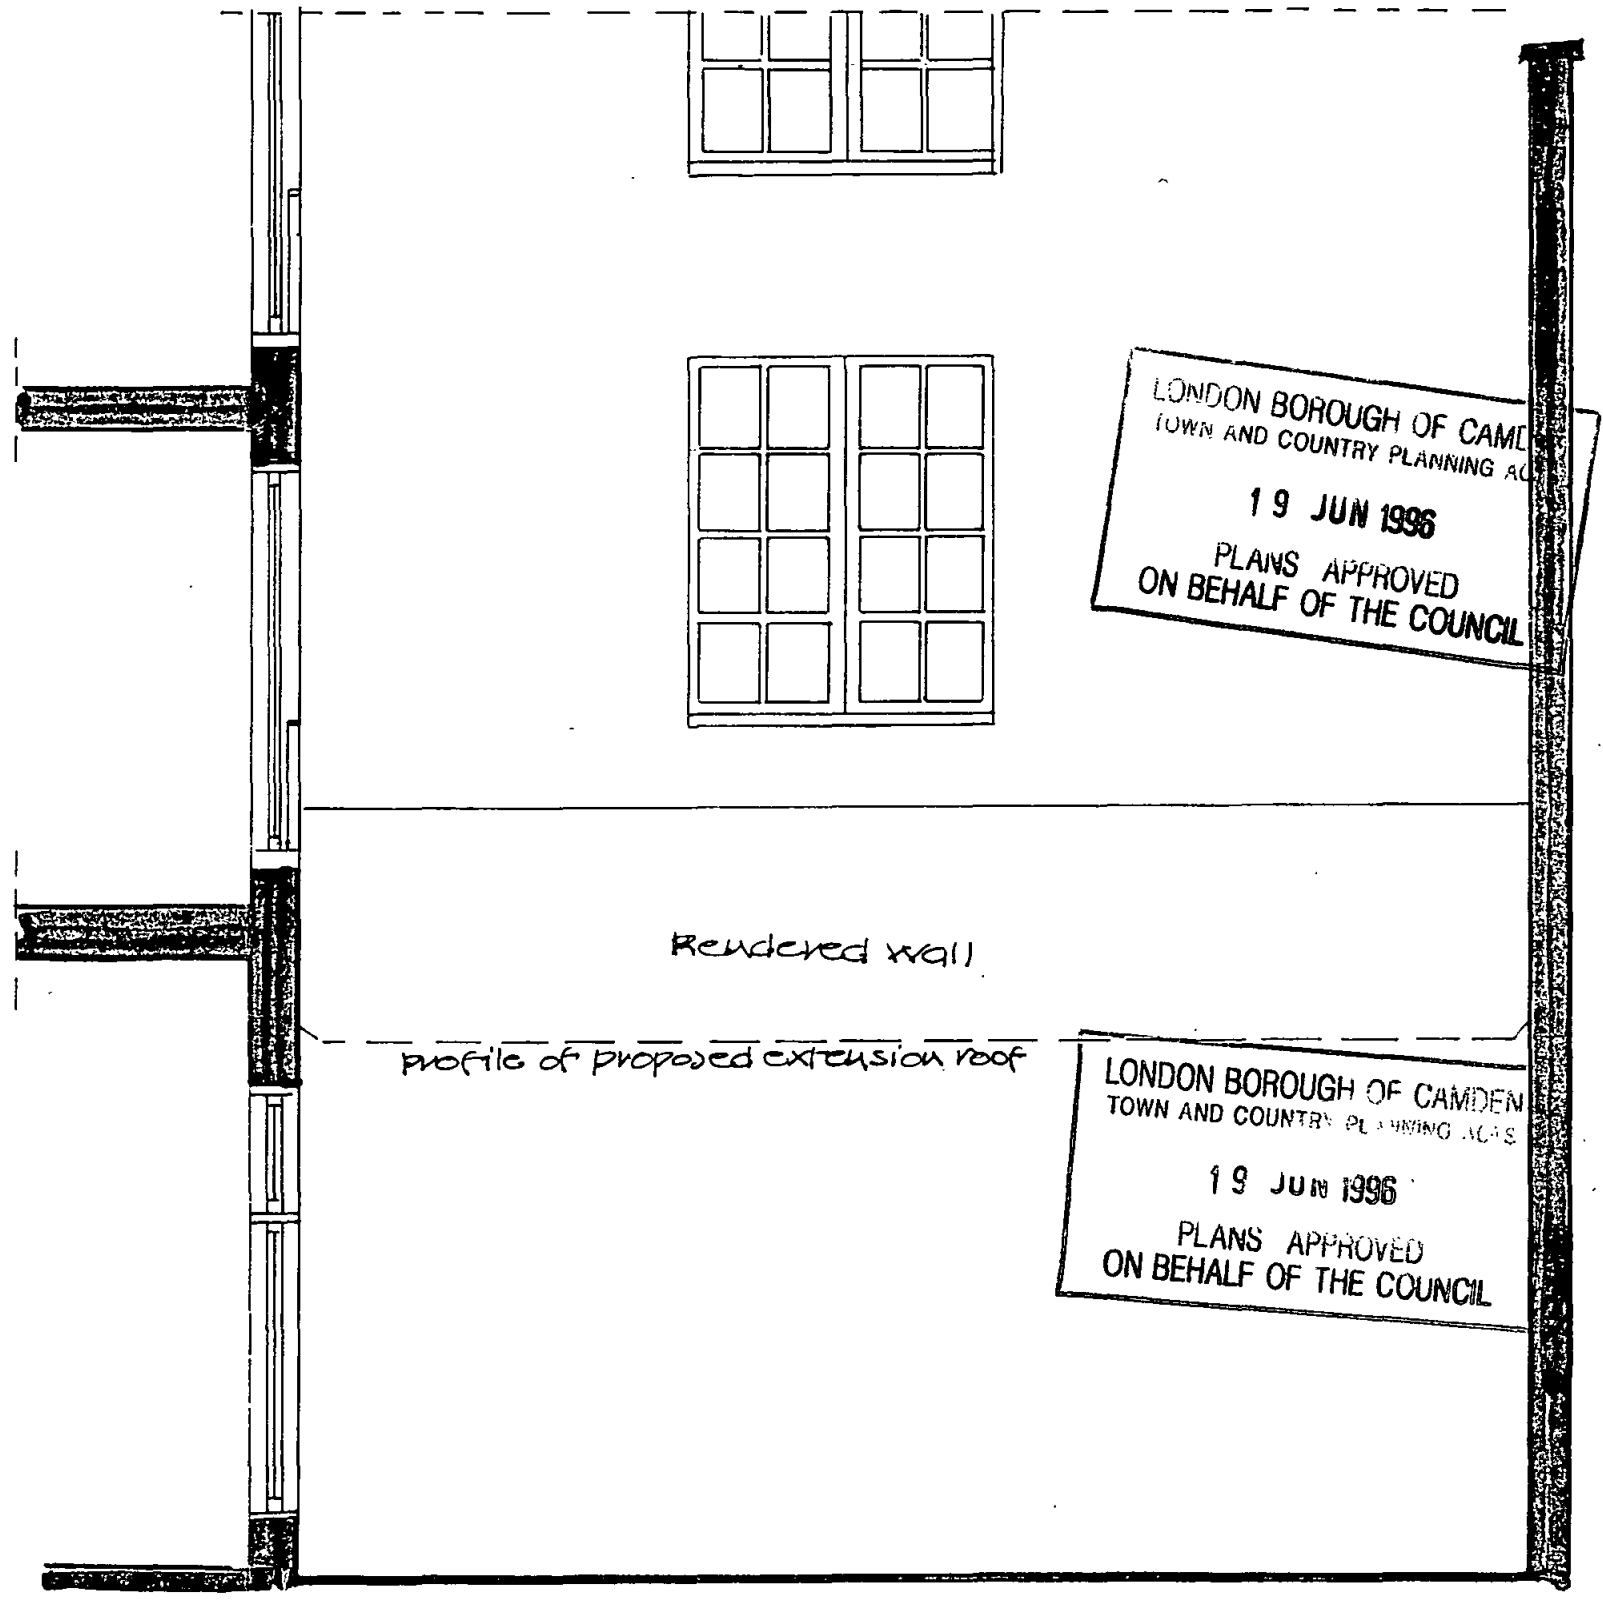


Elevation 4/4
Scale 1:50

21 Endell Street London WC2

Michael Tarring, The Studio, 7 Chatham Close,
London NW11 6HE
tel 081 455 2137


34 8/2

P 9600508

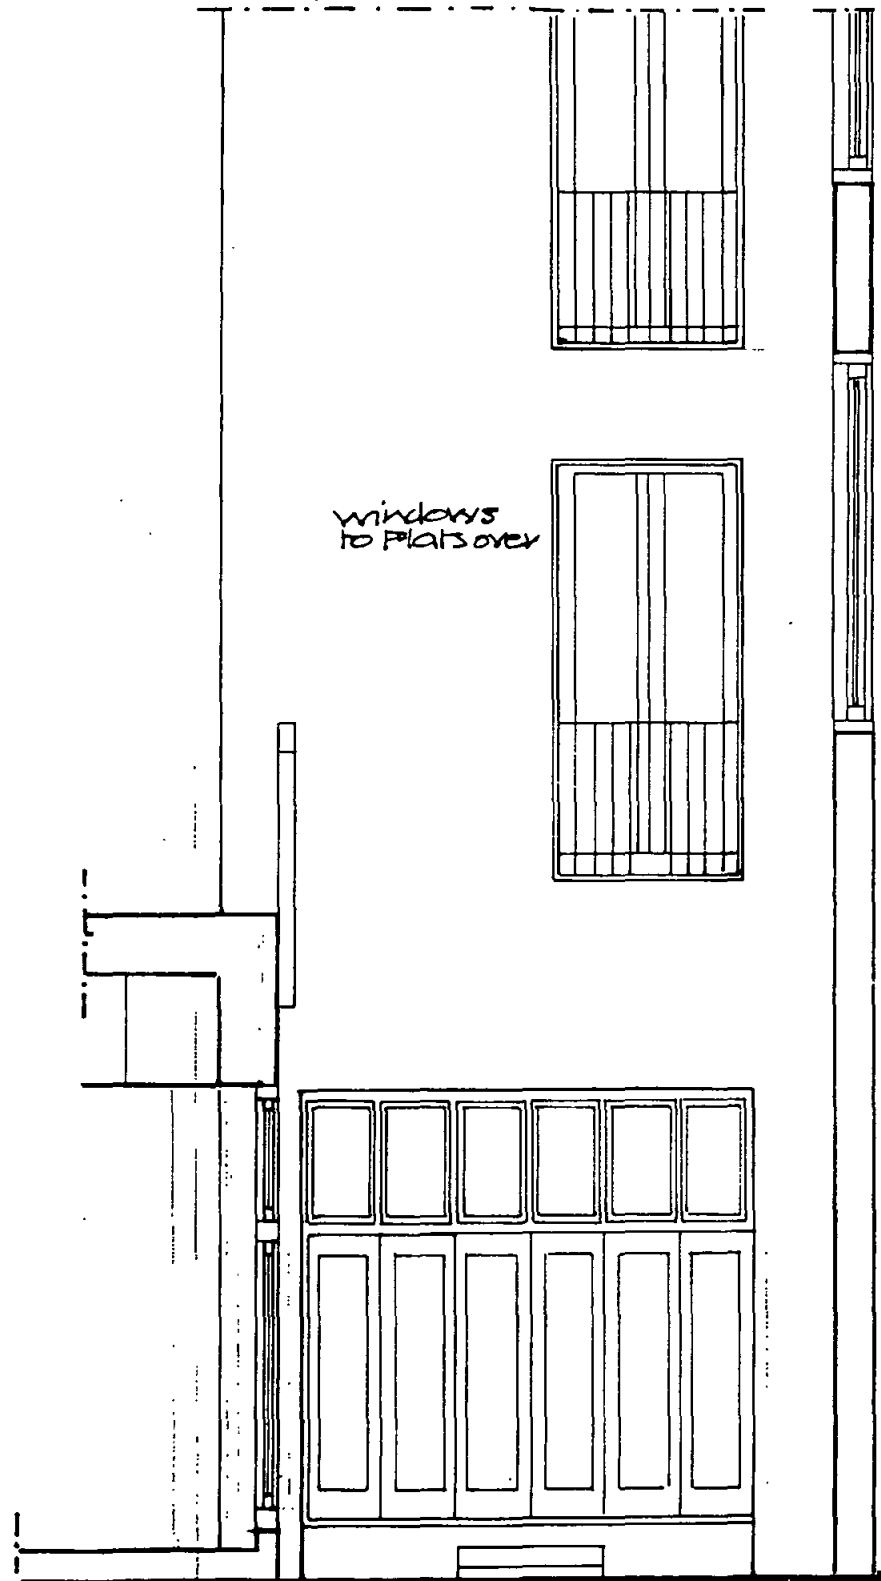


Section 2-2 scale 1:50

Proposed Courtyard Infill

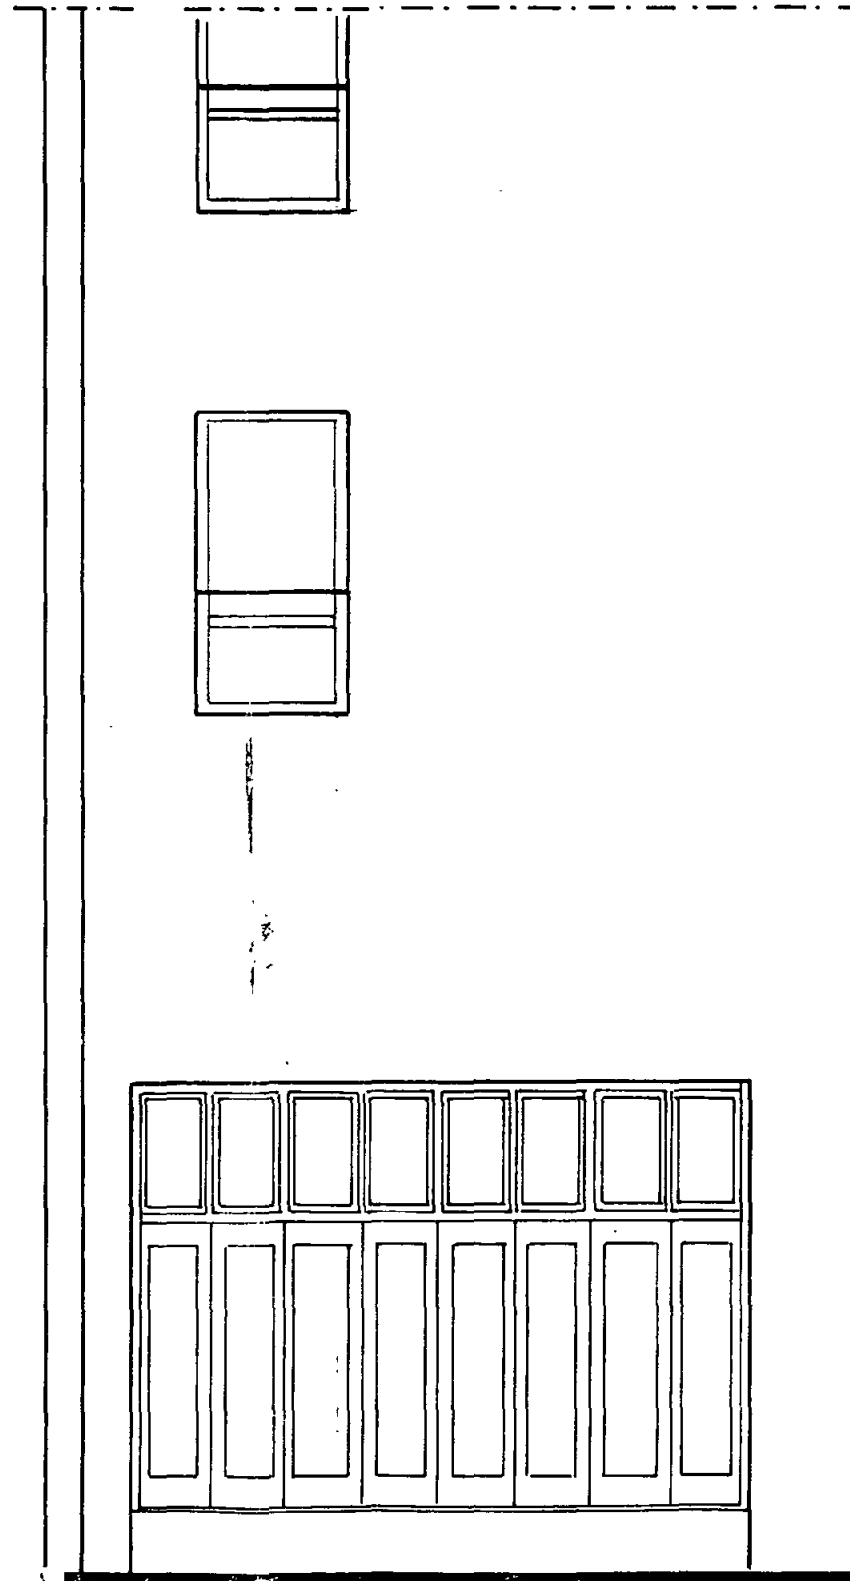

Section 1-1 as Existing

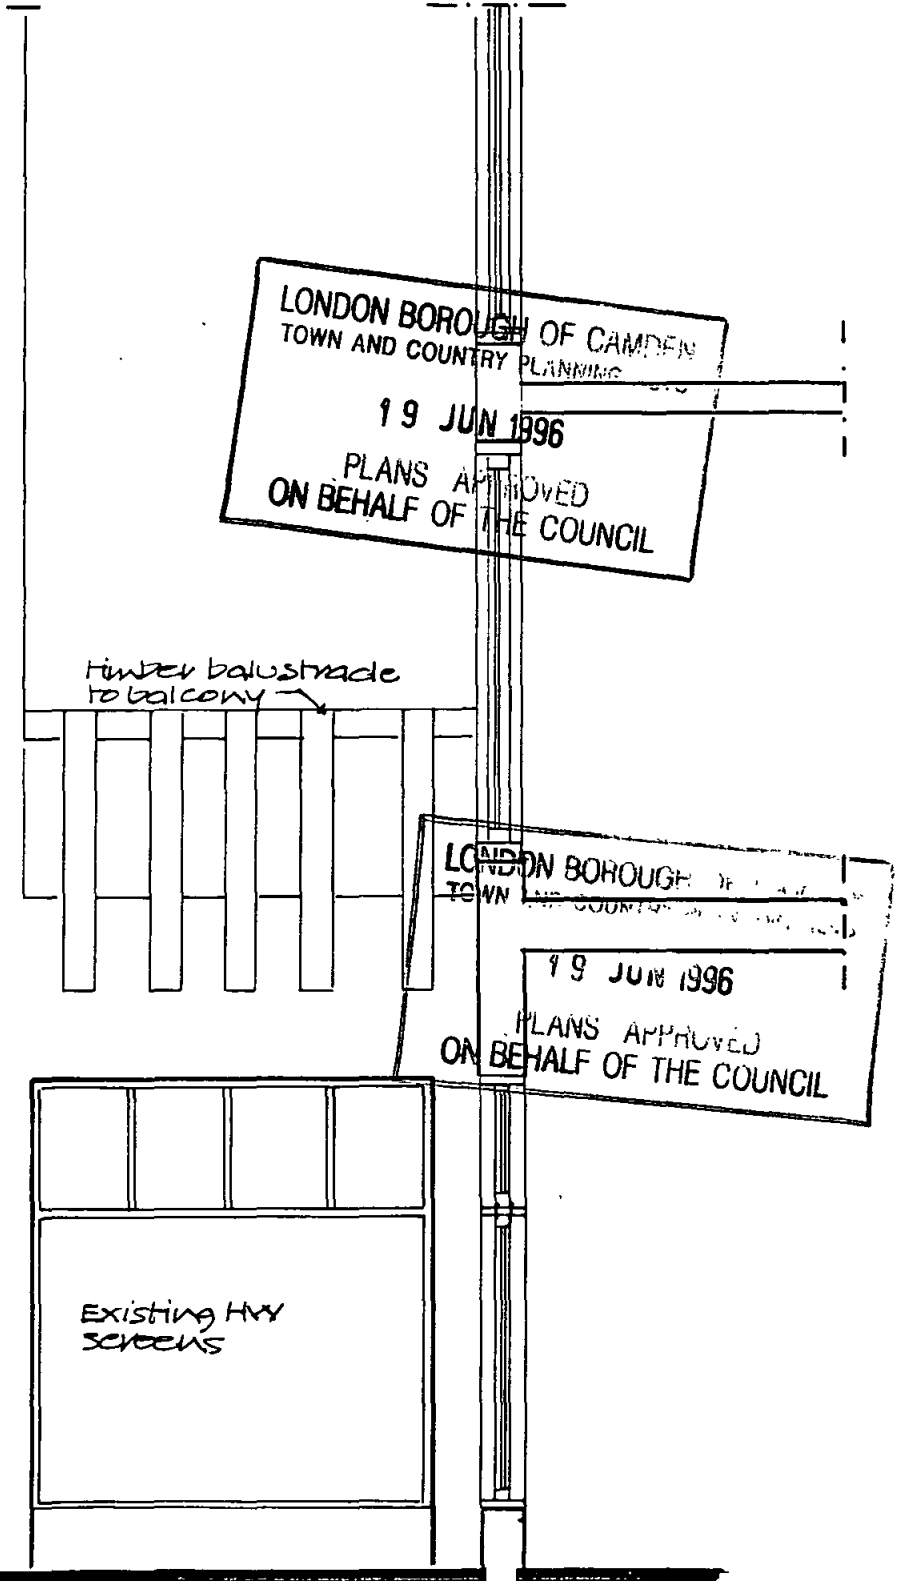


21 Endell Street London WC2

Michael Tarring, The Studio, 7 Chatham Close,
 London NW11 6HE
 tel 081 455 2137

348/3

9600508

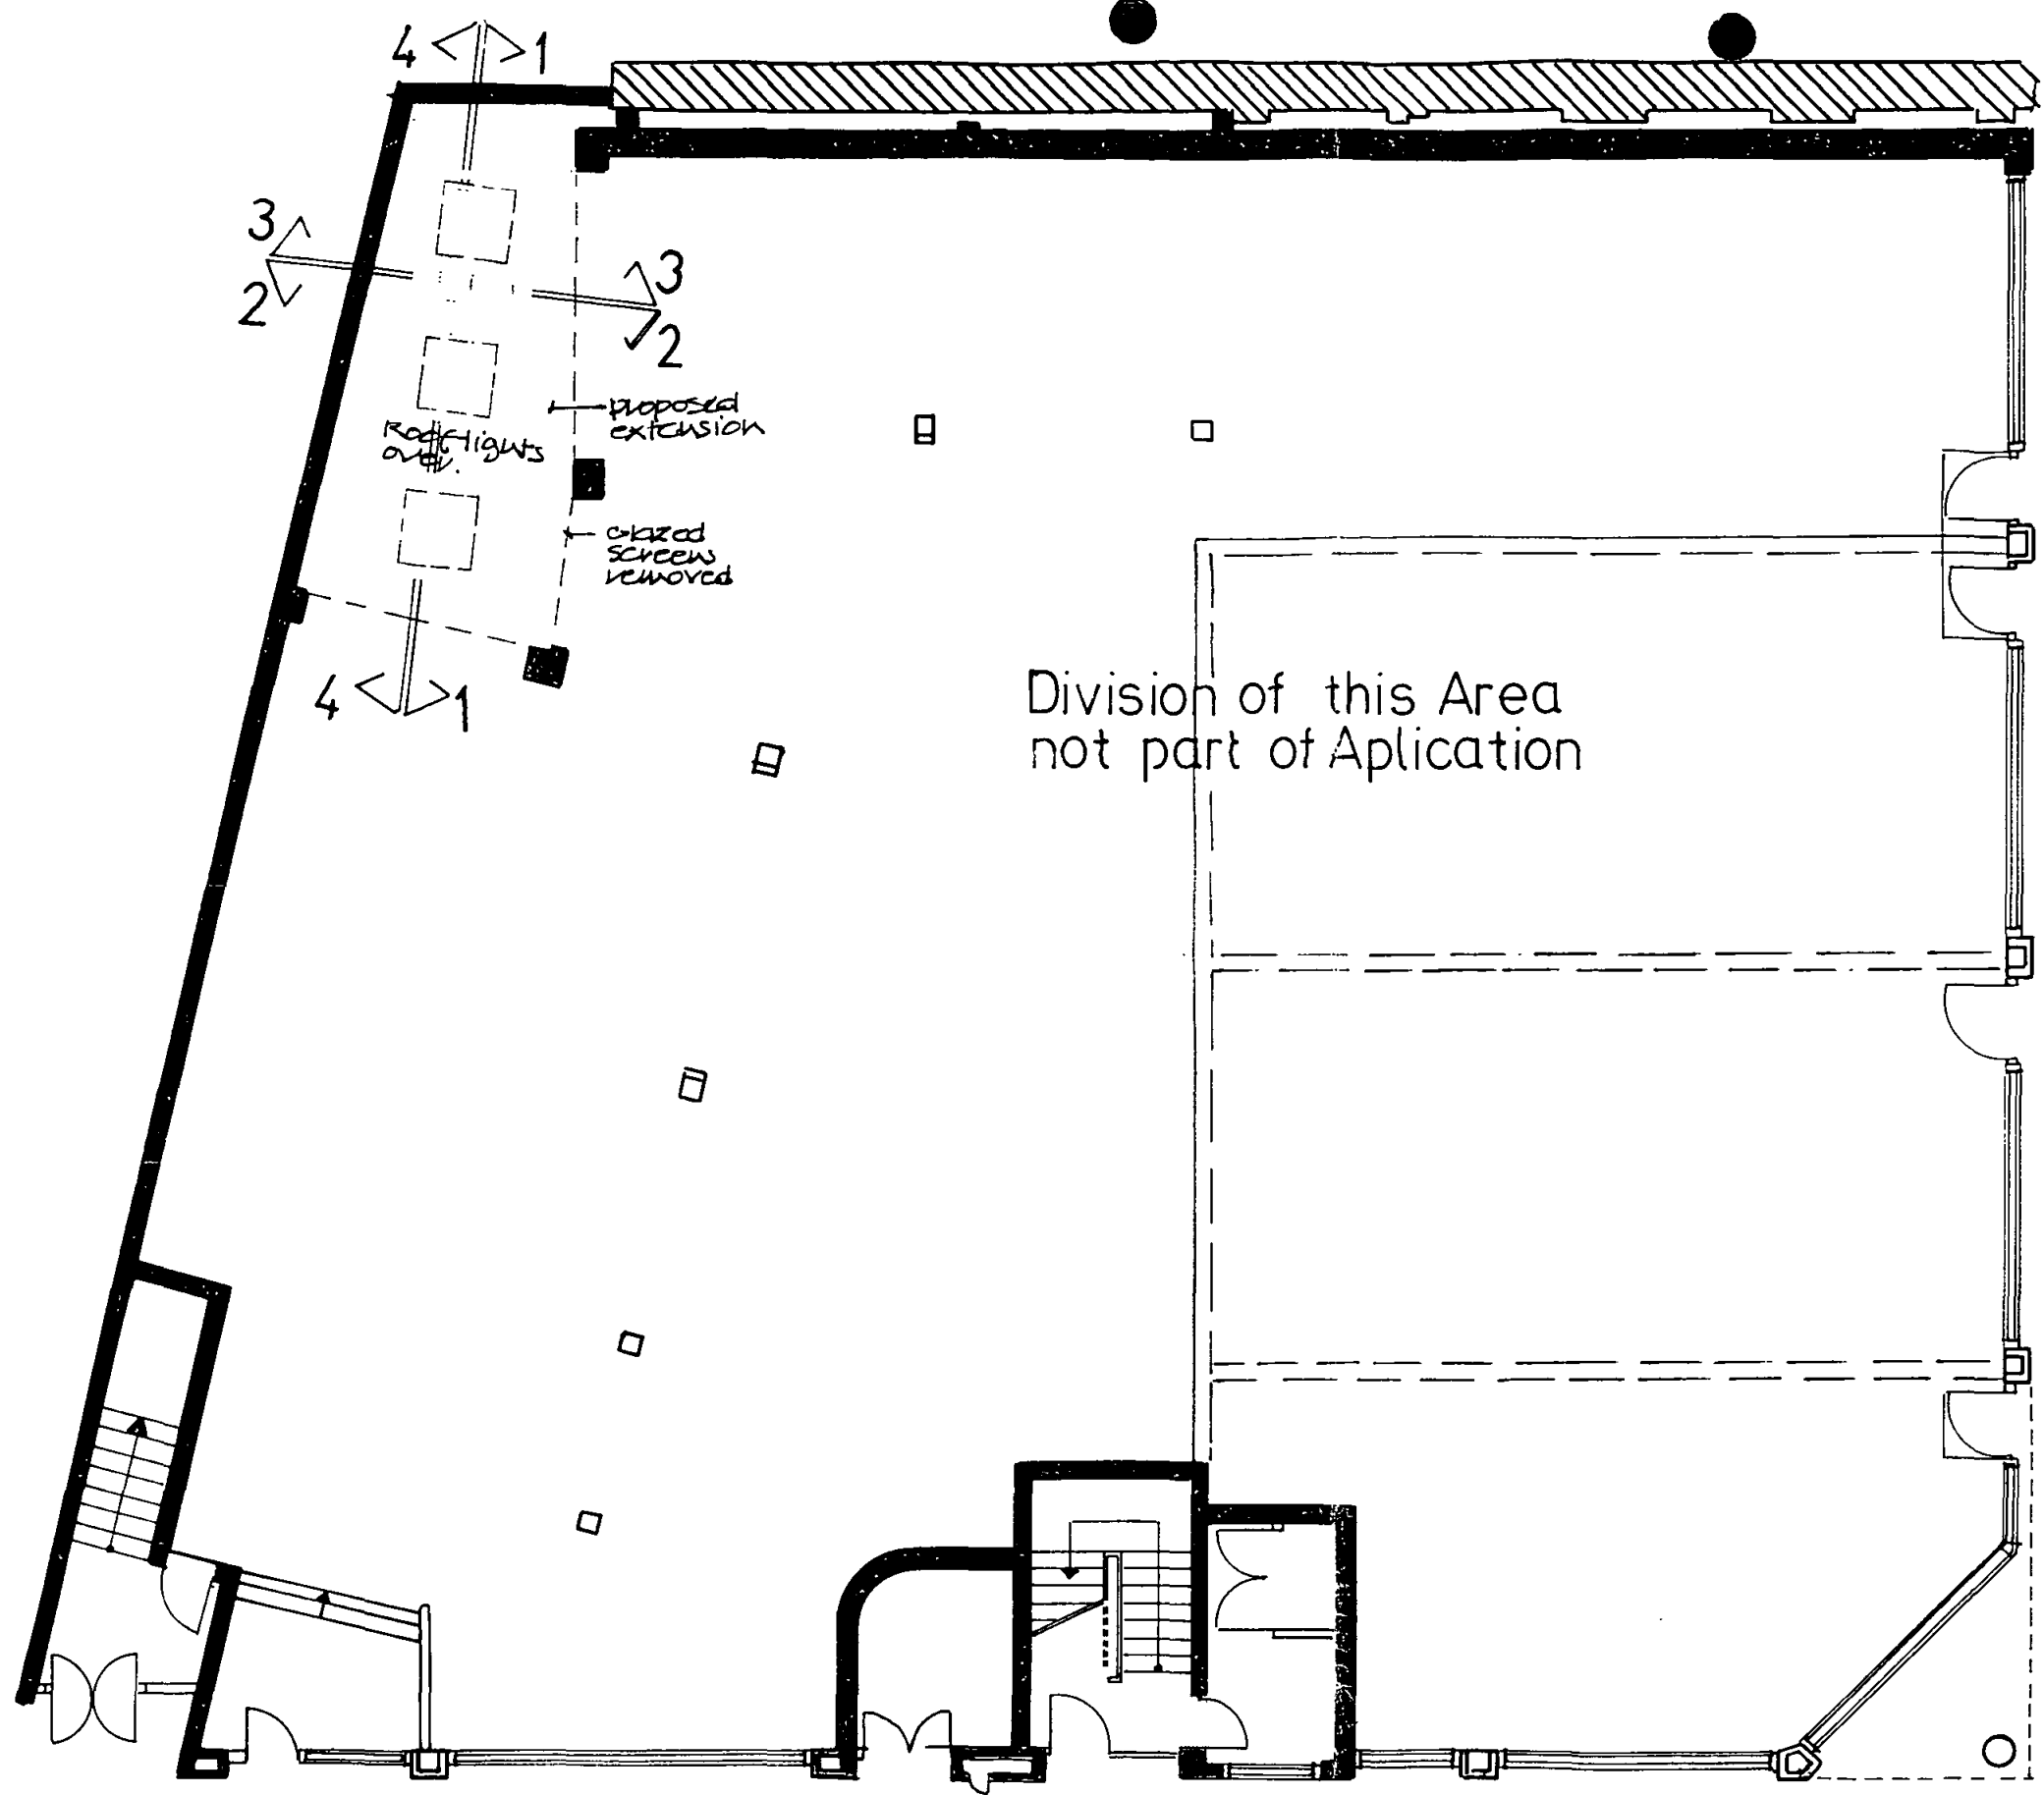

SHELTON STREET

Division of this Area
not part of Application

ENDELL STREET


LONDON BOROUGH OF CAMDEN
TOWN AND COUNTRY PLANNING ACTS
15 JUN 1996
PLANS APPROVED
ON BEHALF OF THE COUNCIL

LONDON BOROUGH OF CAMDEN
TOWN AND COUNTRY PLANNING ACTS
19 JUN 1996
PLANS APPROVED
ON BEHALF OF THE COUNCIL


Proposed Plan
Scale 1/100

21 Endell Street London WC2
Michael Taring, The Studio,
7 Chatham Close, London NW11 348/L
Proposed Courtyard Infill

P9600508

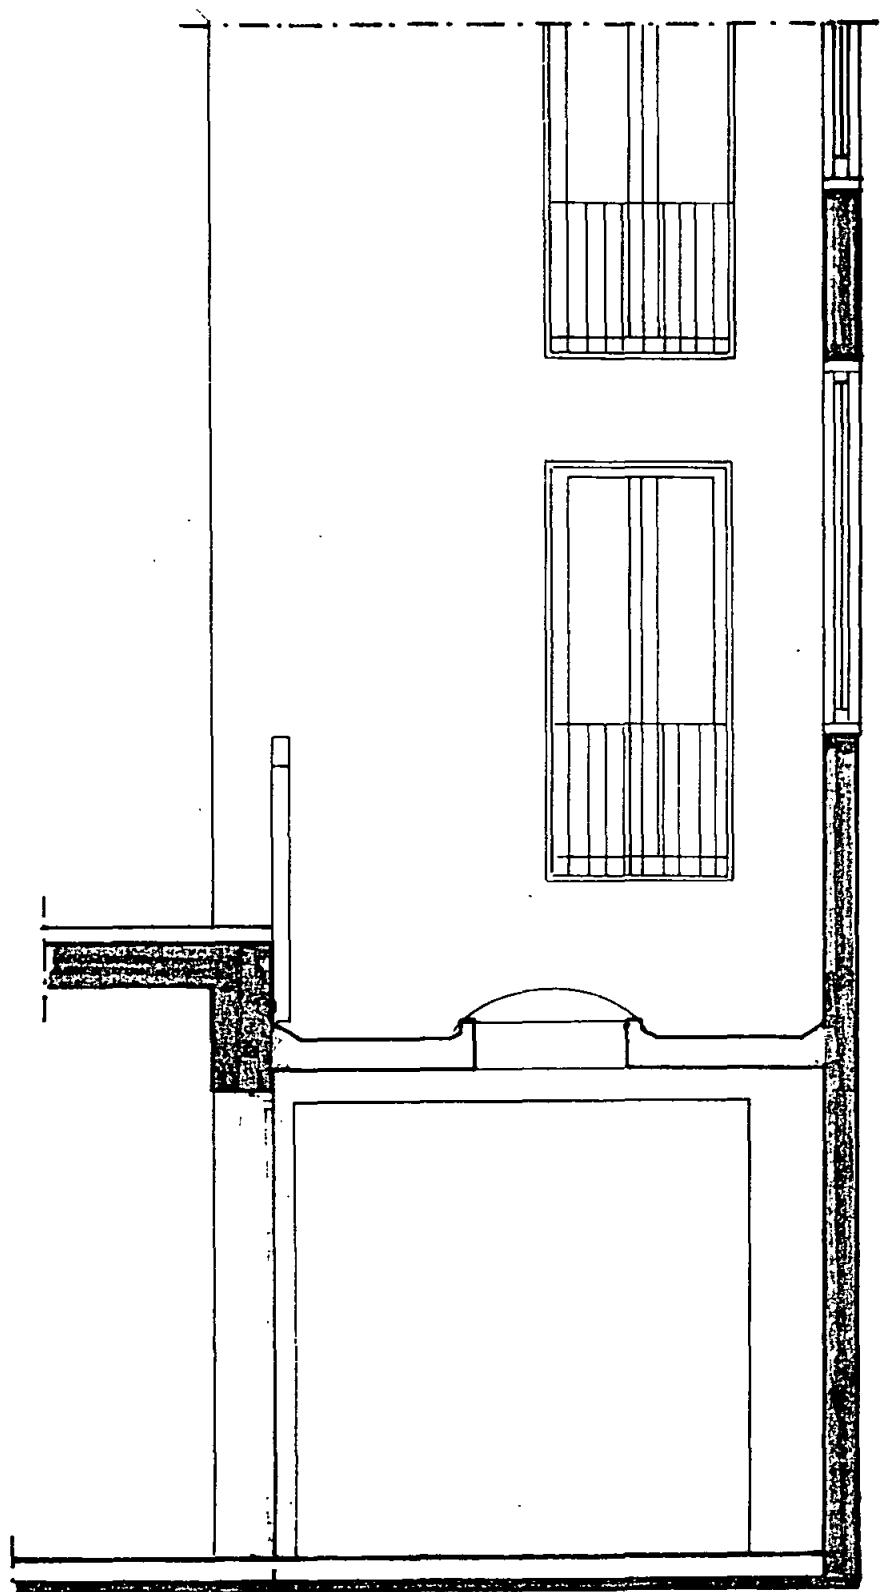

Section 2-2 scale 1:50
Proposed Courtyard Infill

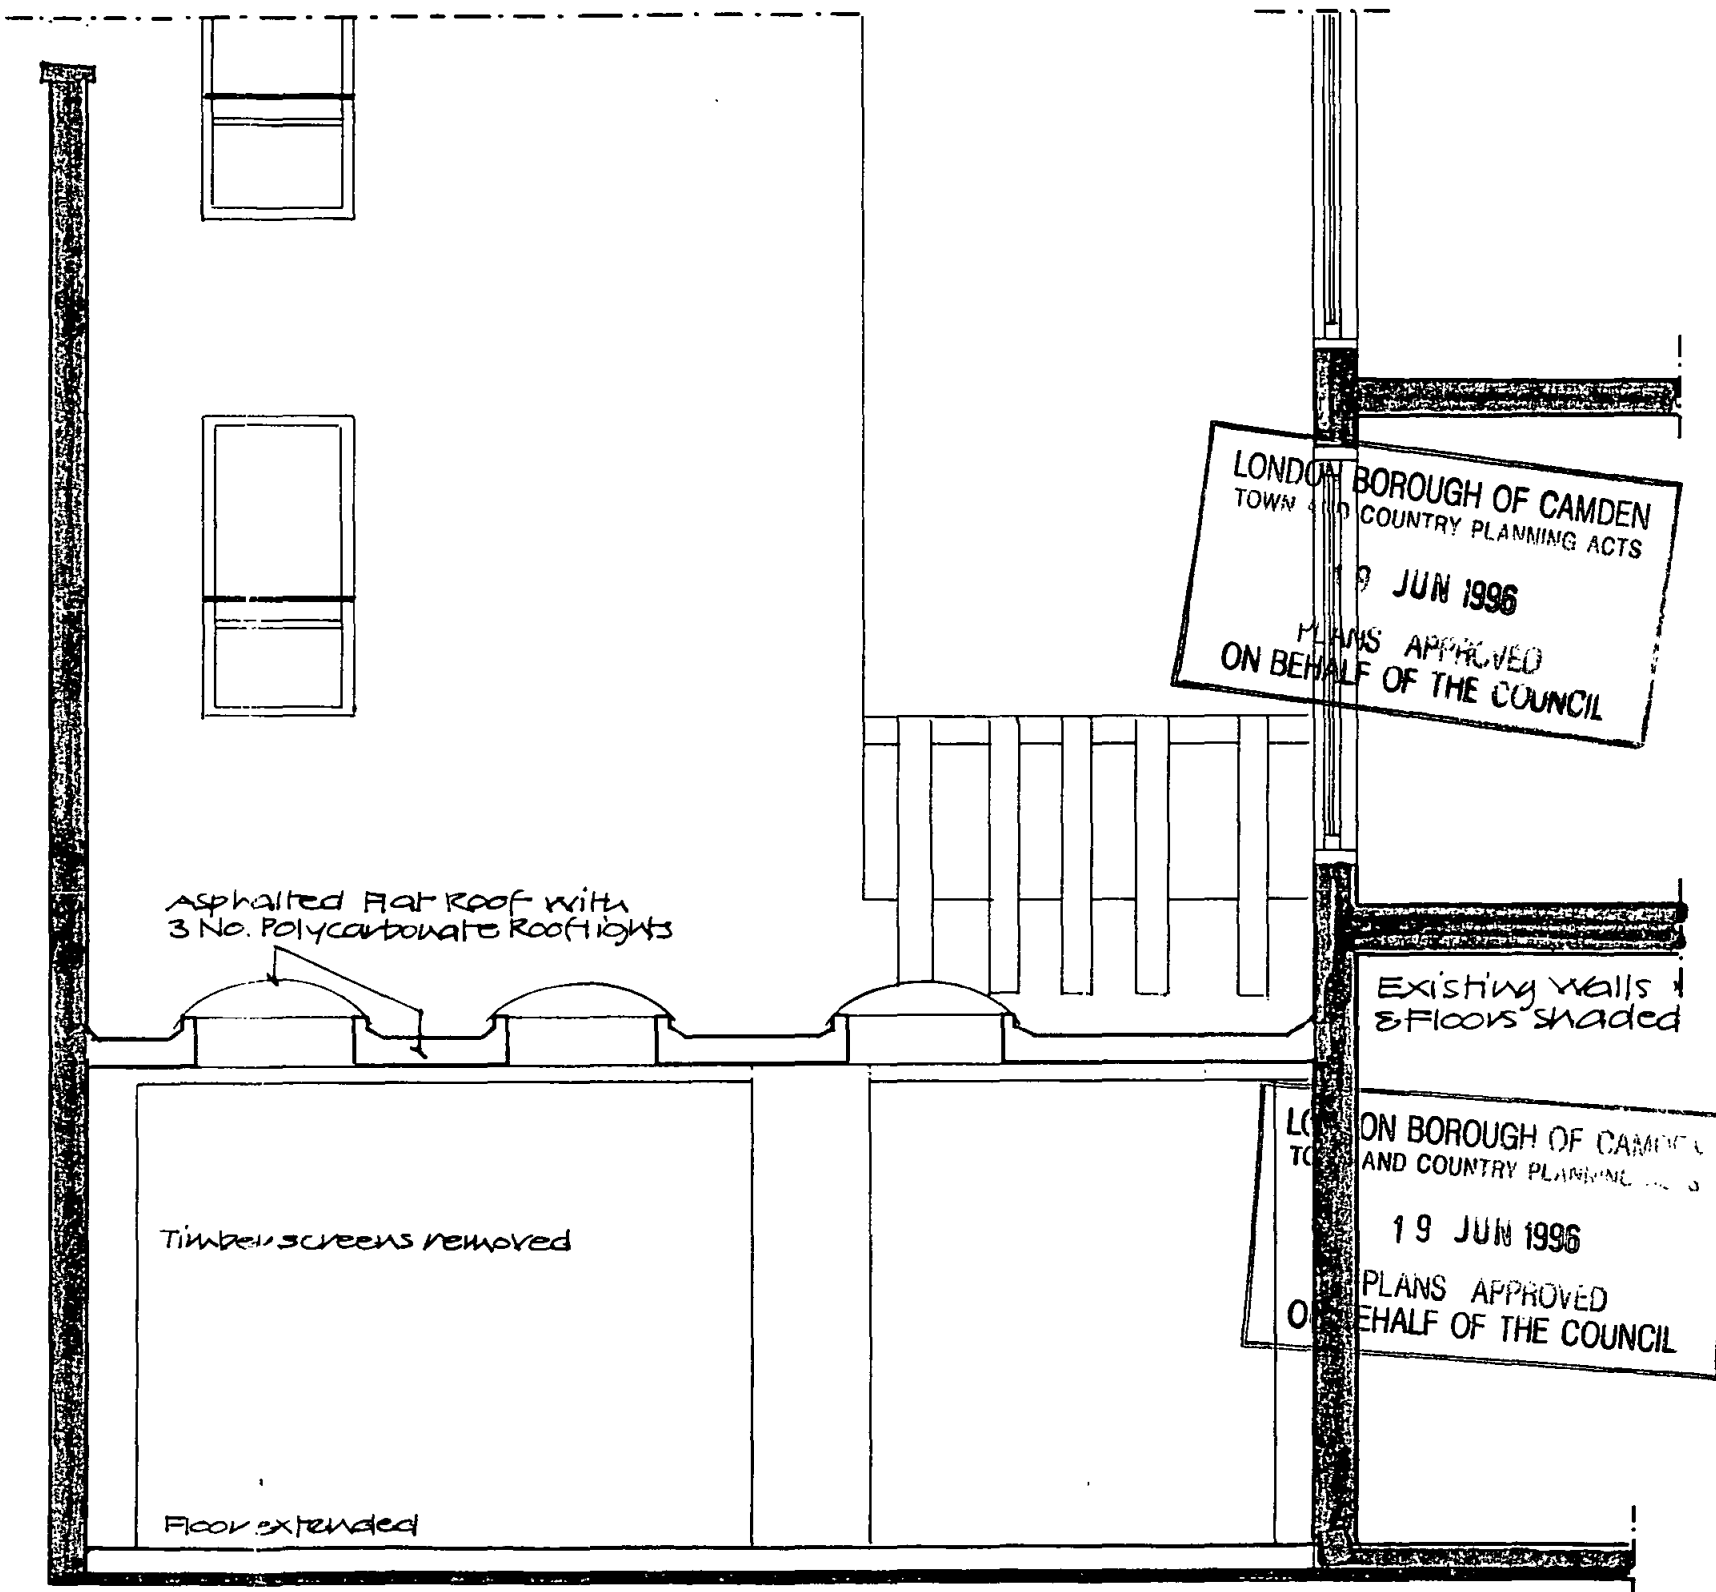

Section 1-1 as Proposed

LONDON BOROUGH OF CAMDEN
TOWN AND COUNTRY PLANNING ACTS
19 JUN 1996
PLANS APPROVED
ON BEHALF OF THE COUNCIL

Existing walls & floors shaded

LONDON BOROUGH OF CAMDEN
TOWN AND COUNTRY PLANNING ACTS
19 JUN 1996
PLANS APPROVED
ON BEHALF OF THE COUNCIL

21 Endell Street London WC2

Michael Tarring, The Studio, 7 Chatham Close,
London NW11 6HE
tel 081 455 2137
348/5