

All dimensions to be checked on site.
Do not scale from this drawing
Drawings to be read in conjunction
with other consultant's information, all
drawings and specifications

DEMOLITION ADVISORY NOTE
Contractor to ensure that temporary support is installed before removing partitions and ceiling joists/truss monitored for movement during demolition.

FIRE ADVISORY NOTE
Contractor to ensure temporary fire separation with all exposed voids leading to neighbouring loft.

Contractor to provide method statement for ensuring temporary fire strategy during works.

ASBESTOS ADVISORY NOTE
Contractor to ensure that any further asbestos material discovered should be reported to client immediately and works halted until hazardous material is safely removed by licensed asbestos contractors.


GENERAL NOTE
Contractor to ensure all necessary fire complementation or temporary complementation is carried out before exposing the loft floor. It is crucial to maintain fire resistance between neighbouring properties during works while permanent measures are being installed

Surveyed Asbestos
Asbestos material removed, caution of any remaining fibres or Asbestos material

Structure:
All structural elements to be confirmed by Engineer.

Demolition:
Items to be demolished shown dashed & in red.

Proposed rooflights

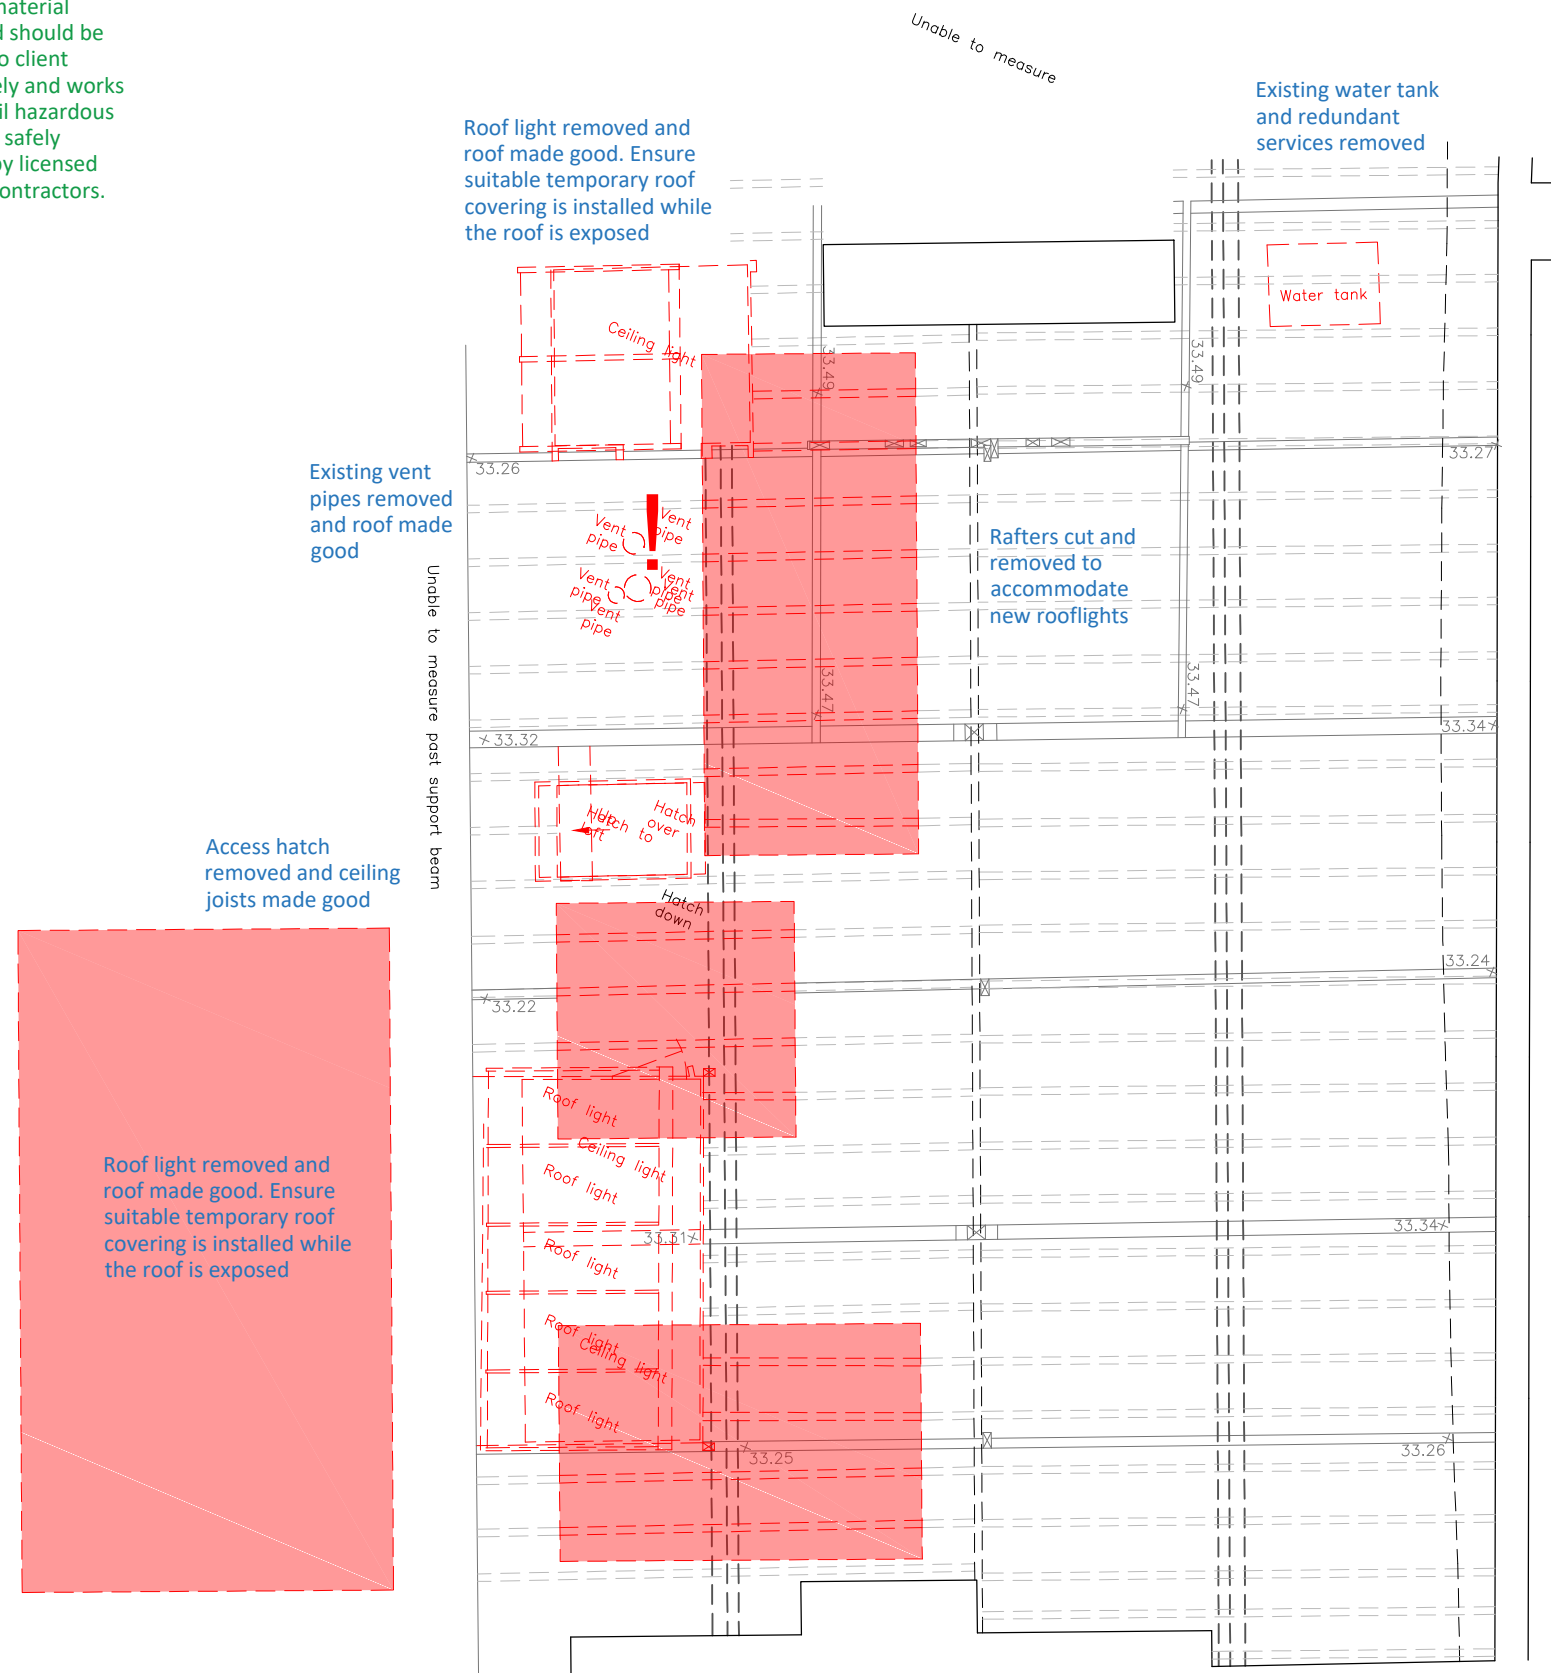

PROPOSED ROOF STRUCTURE DEMOLITION PLAN
SCALE 1:50



P1 Planning Submission 01.05.2018

SITE: 1 New Square, WC2A 3SA

PROJECT:	Refurbishment		
COUNCIL:	London Borough of Camden		
INTERIM:	Proposed Roof Structure Demolition Plan		
SCALE	1:50@A3	STATUS:	PLANNING
DRAWN BY:	H	DRAWING DATE:	MAY 18

L24 - 171 P1