

**DEMOLITION ADVISORY NOTE**  
Contractor to ensure that temporary support is installed before removing partitions and ceiling joists/truss monitored for movement during demolition.

**FIRE ADVISORY NOTE**  
Contractor to ensure temporary fire separation with all exposed voids leading to neighbouring loft.  
  
Contractor to provide method statement for ensuring temporary fire strategy during works.


**ASBESTOS ADVISORY NOTE**  
Contractor to ensure that any further asbestos material discovered should be reported to client immediately and works halted until hazardous material is safely removed by licensed asbestos contractors.

**GENERAL NOTE**  
Contractor to ensure that the roof and neighbouring properties maintain their water resistance during works. All abutments and connections to maintain water resistance

All dimensions to be checked on site. Do not scale from this drawing. Drawings to be read in conjunction with other consultant's information, all drawings and specifications

**Structure:**  
All structural elements to be confirmed by Engineer.

**Demolition:**  
Items to be demolished shown dashed & in red.

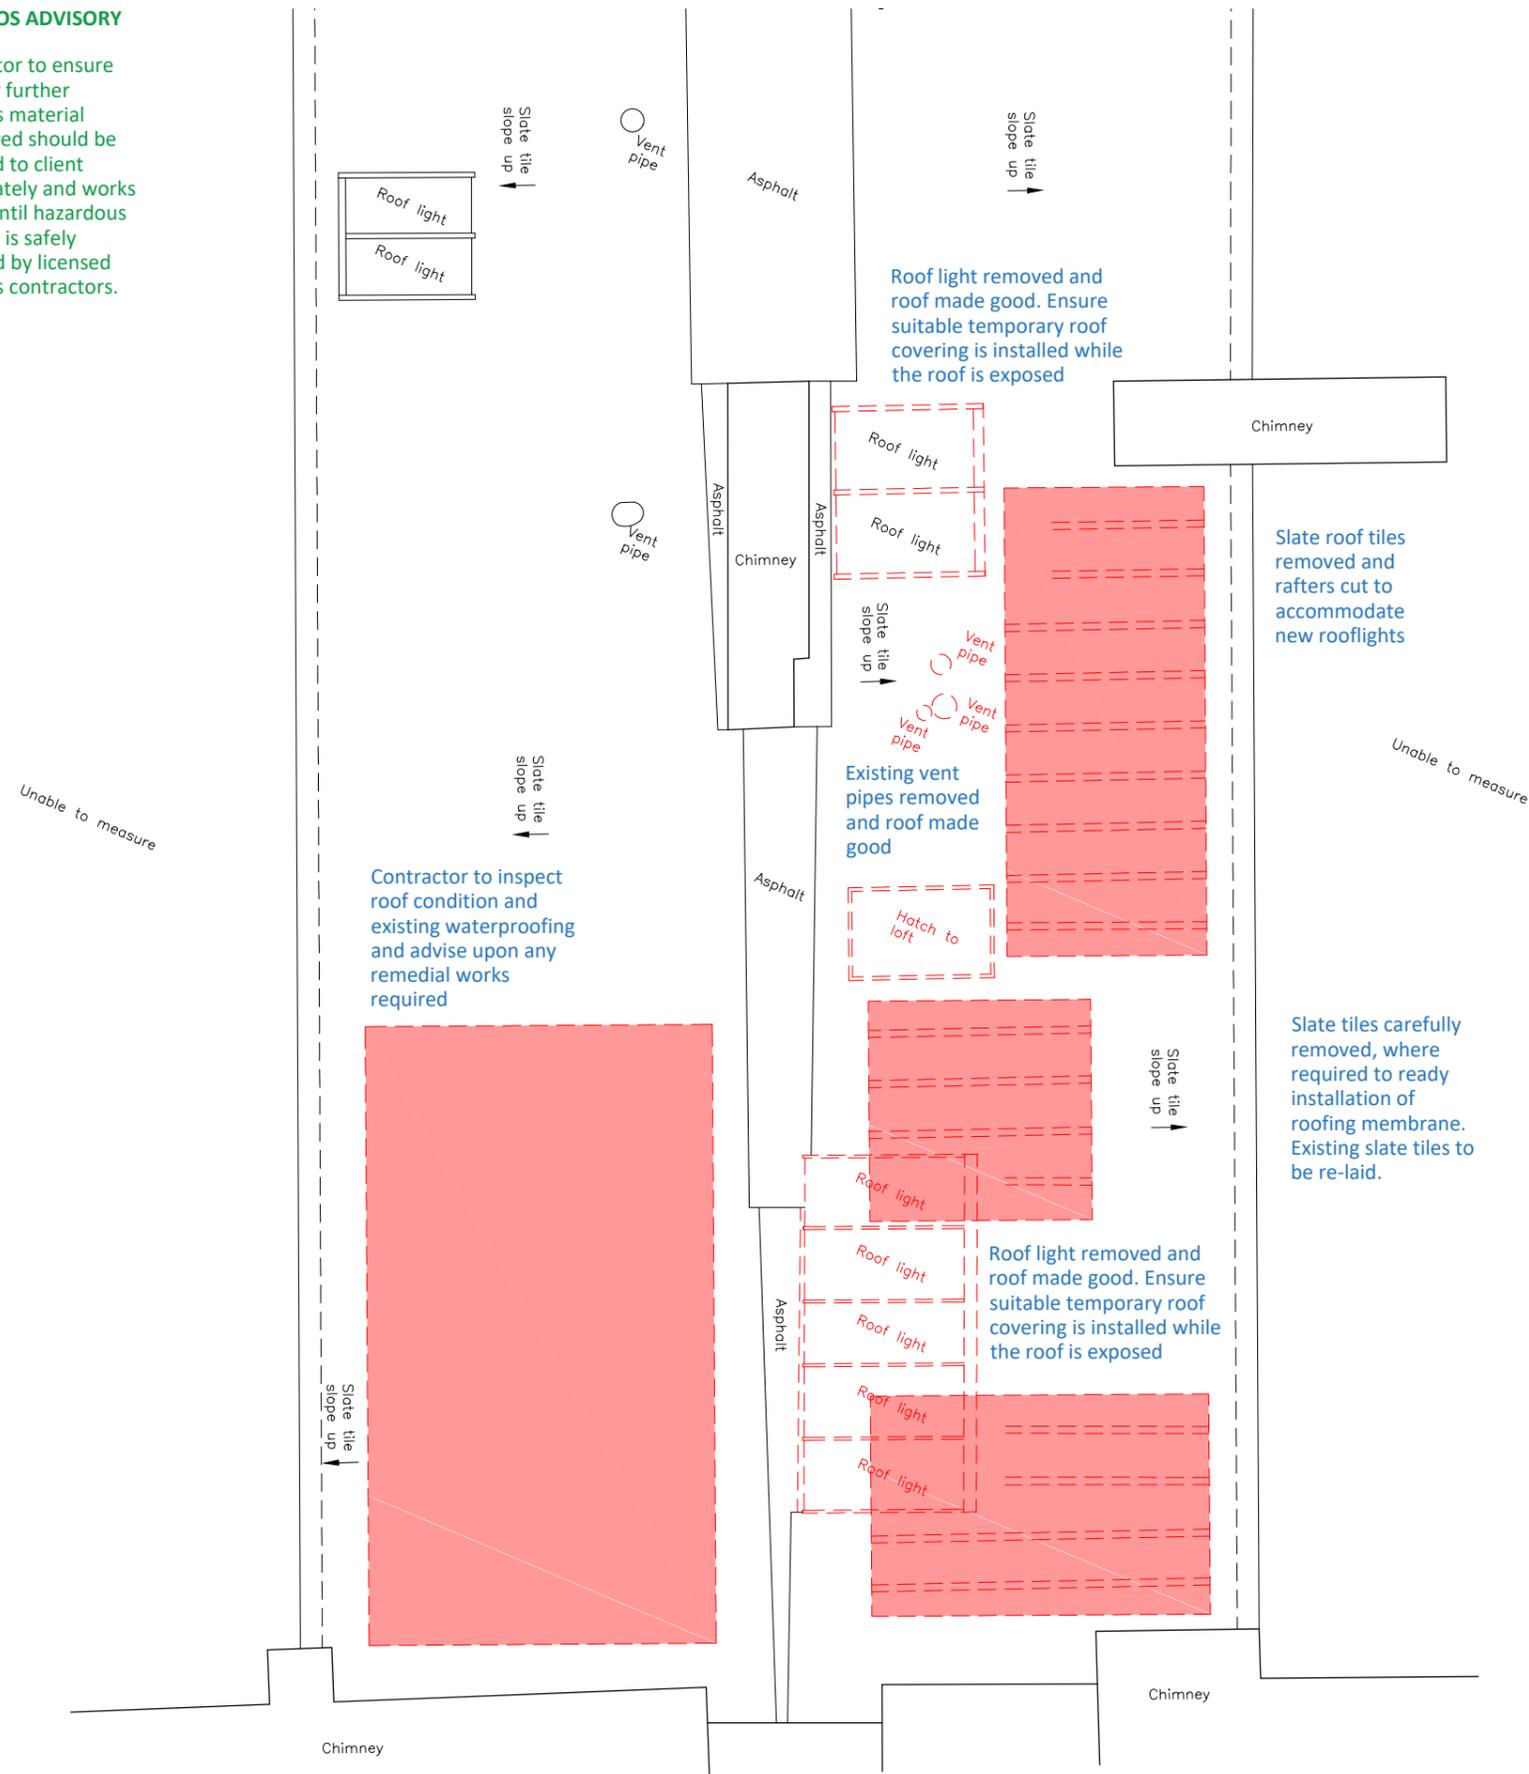

**PROPOSED ROOF DEMOLITION PLAN**  
SCALE 1:50



P1 Planning Submission 01.05.2018

SITE: 1 New Square, WC2A 3SA

PROJECT:	Refurbishment		
COUNCIL:	London Borough of Camden		
INTERIM:	Proposed Roof Demolition Plan		
SCALE	1:50@A3	STATUS:	PLANNING
DRAWN BY:	H	DRAWING DATE:	MAY 18

L24 - 172 P1