



All dimensions to be checked on site.
Do not scale from this drawing
Drawings to be read in conjunction
with other consultant's information, all
drawings and specifications

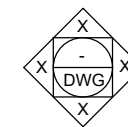



Elevation
Drawing reference

Structure:
All structural elements to be
confirmed by Engineer.


Demolition:
Items to be demolished shown
dashed & in red. Drawings to
be read in conjunction with
drawings L24_170-172.

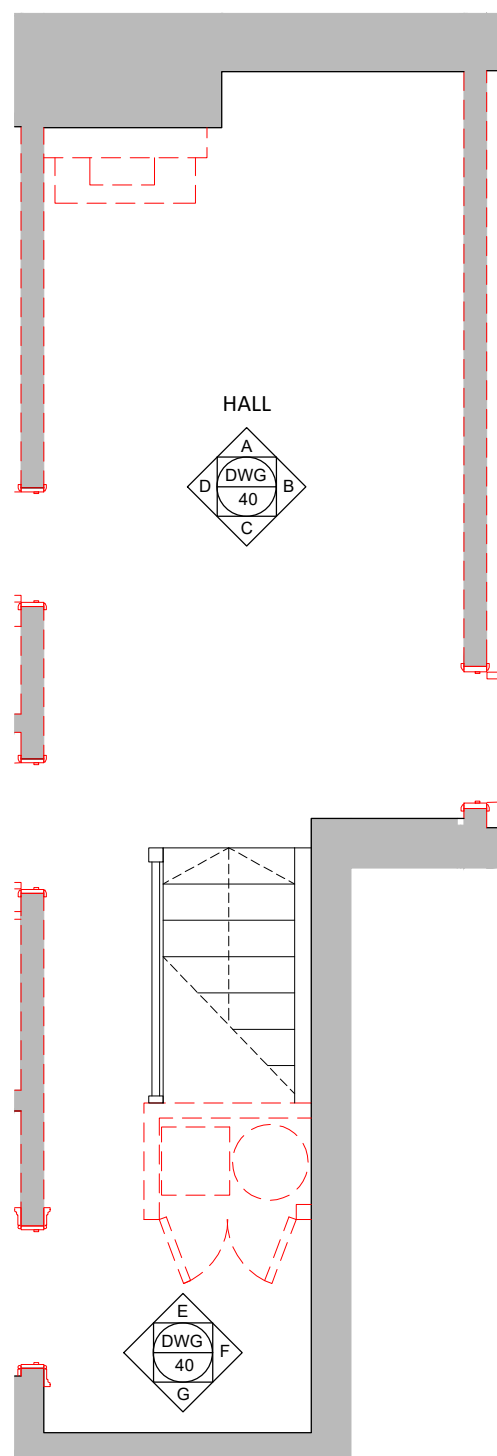


HALL

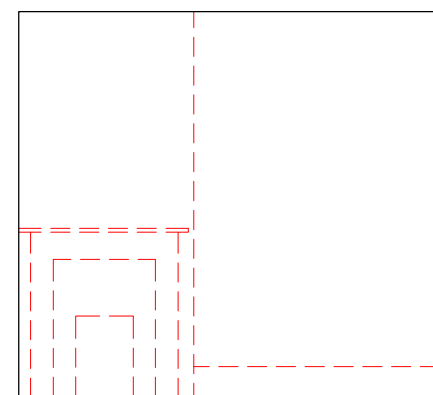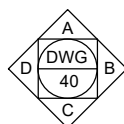


Elevation A

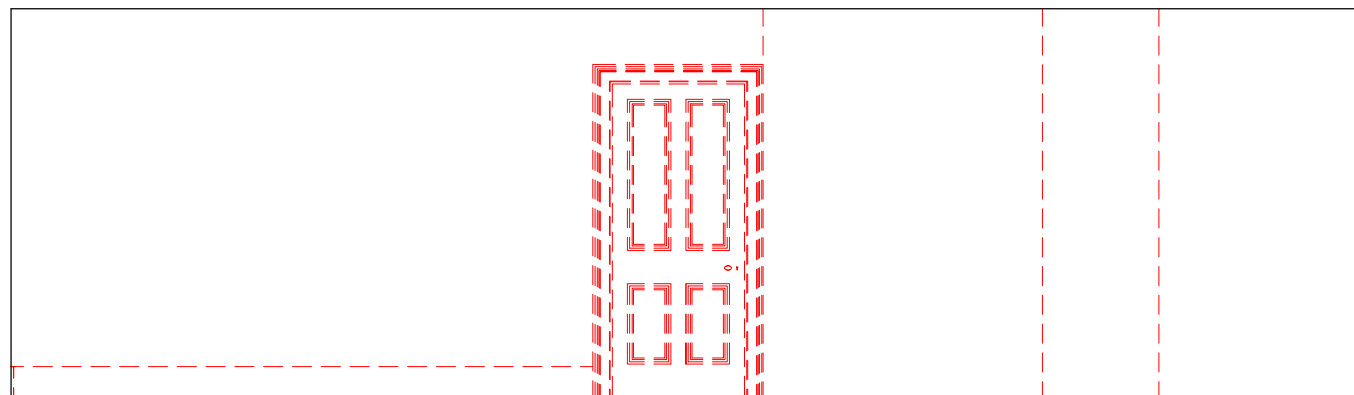

Elevation B

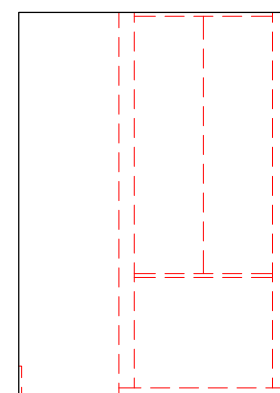


Elevation C

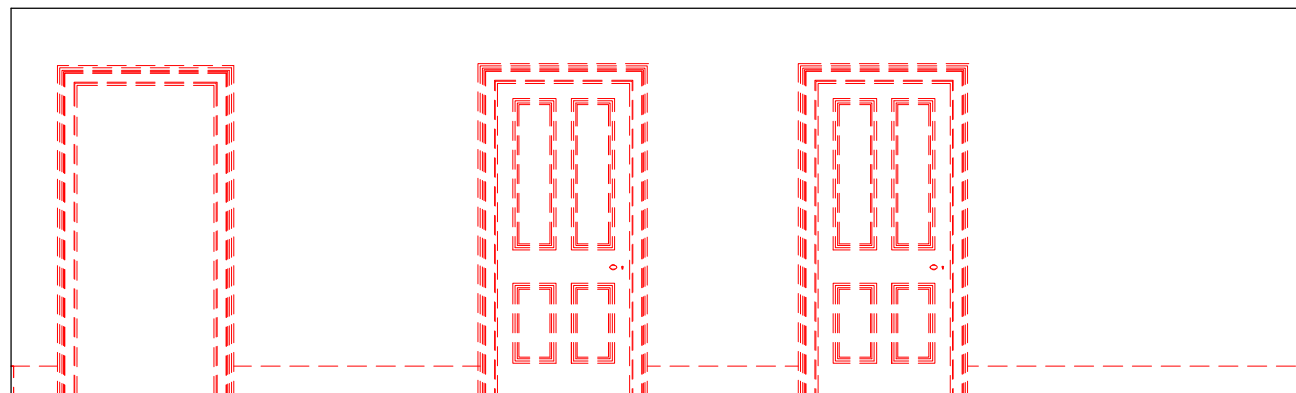

Elevation D

Room Plan

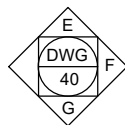

PROJECT:	Refurbishment		
COUNCIL:	London Borough of Camden		
INTERIM:	Proposed Hall Internal Demolition Elevations		
SCALE	1:50@A3	STATUS:	PLANNING
DRAWN BY:	H	DRAWING DATE:	MAY 18