



All dimensions to be checked on site.
Do not scale from this drawing
Drawings to be read in conjunction
with other consultant's information, all
drawings and specifications

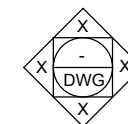


Elevation
Drawing reference

Structure:
All structural elements to be
confirmed by Engineer.


Demolition:
Items to be demolished shown
dashed & in red. Drawings to
be read in conjunction with
drawings L24_170-172.

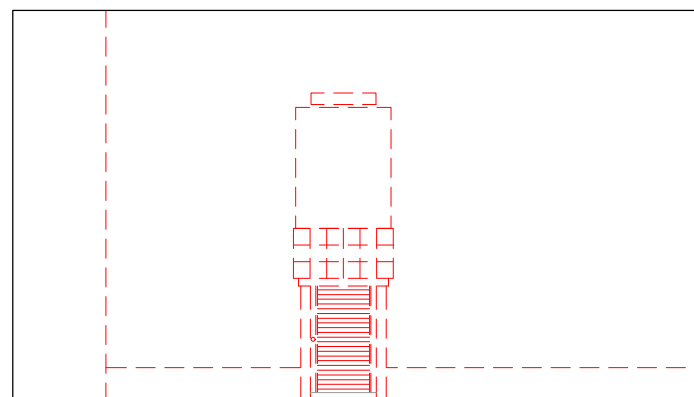


Elevation A

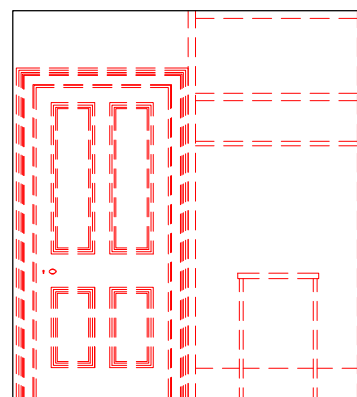


Elevation B - Open Wardrobe

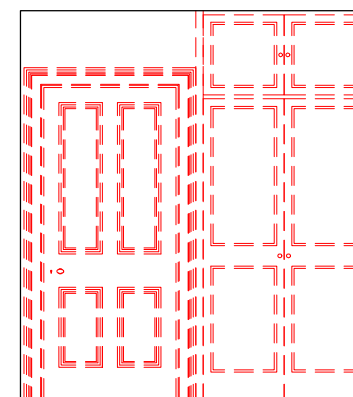


Elevation B

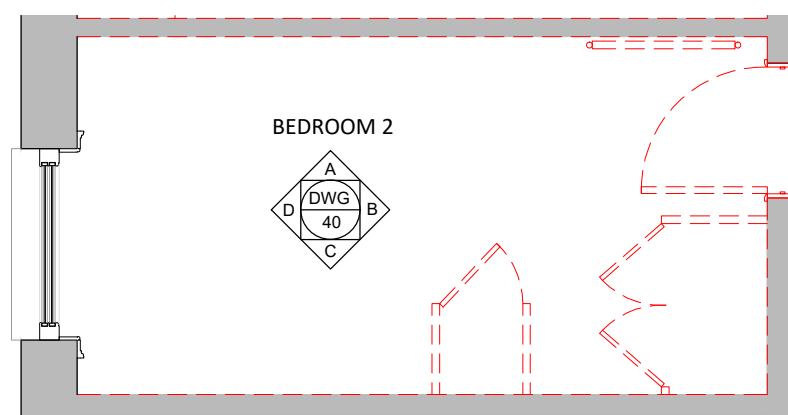


Room Plan

 

Elevation C

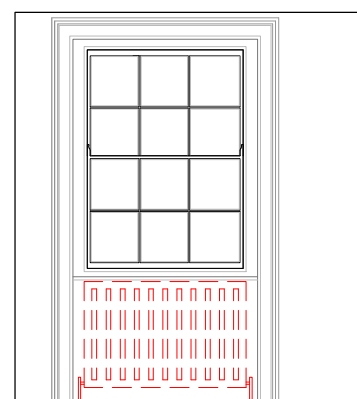

Elevation D

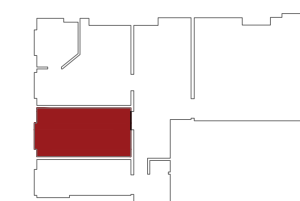

1:50 2.5m

PROPOSED BEDROOM 2 INTERNAL DEMOLITION ELEVATIONS
SCALE 1:50

PROJECT: Refurbishment			
COUNCIL: London Borough of Camden			
INTERIM: Proposed Bedroom 2 Internal Demolition Elevations			
SCALE	1:50@A3	STATUS:	PLANNING
DRAWN BY:	H	DRAWING DATE:	MAY 18