


All dimensions to be checked on site.
Do not scale from this drawing
Drawings to be read in conjunction
with other consultant's information, all
drawings and specifications

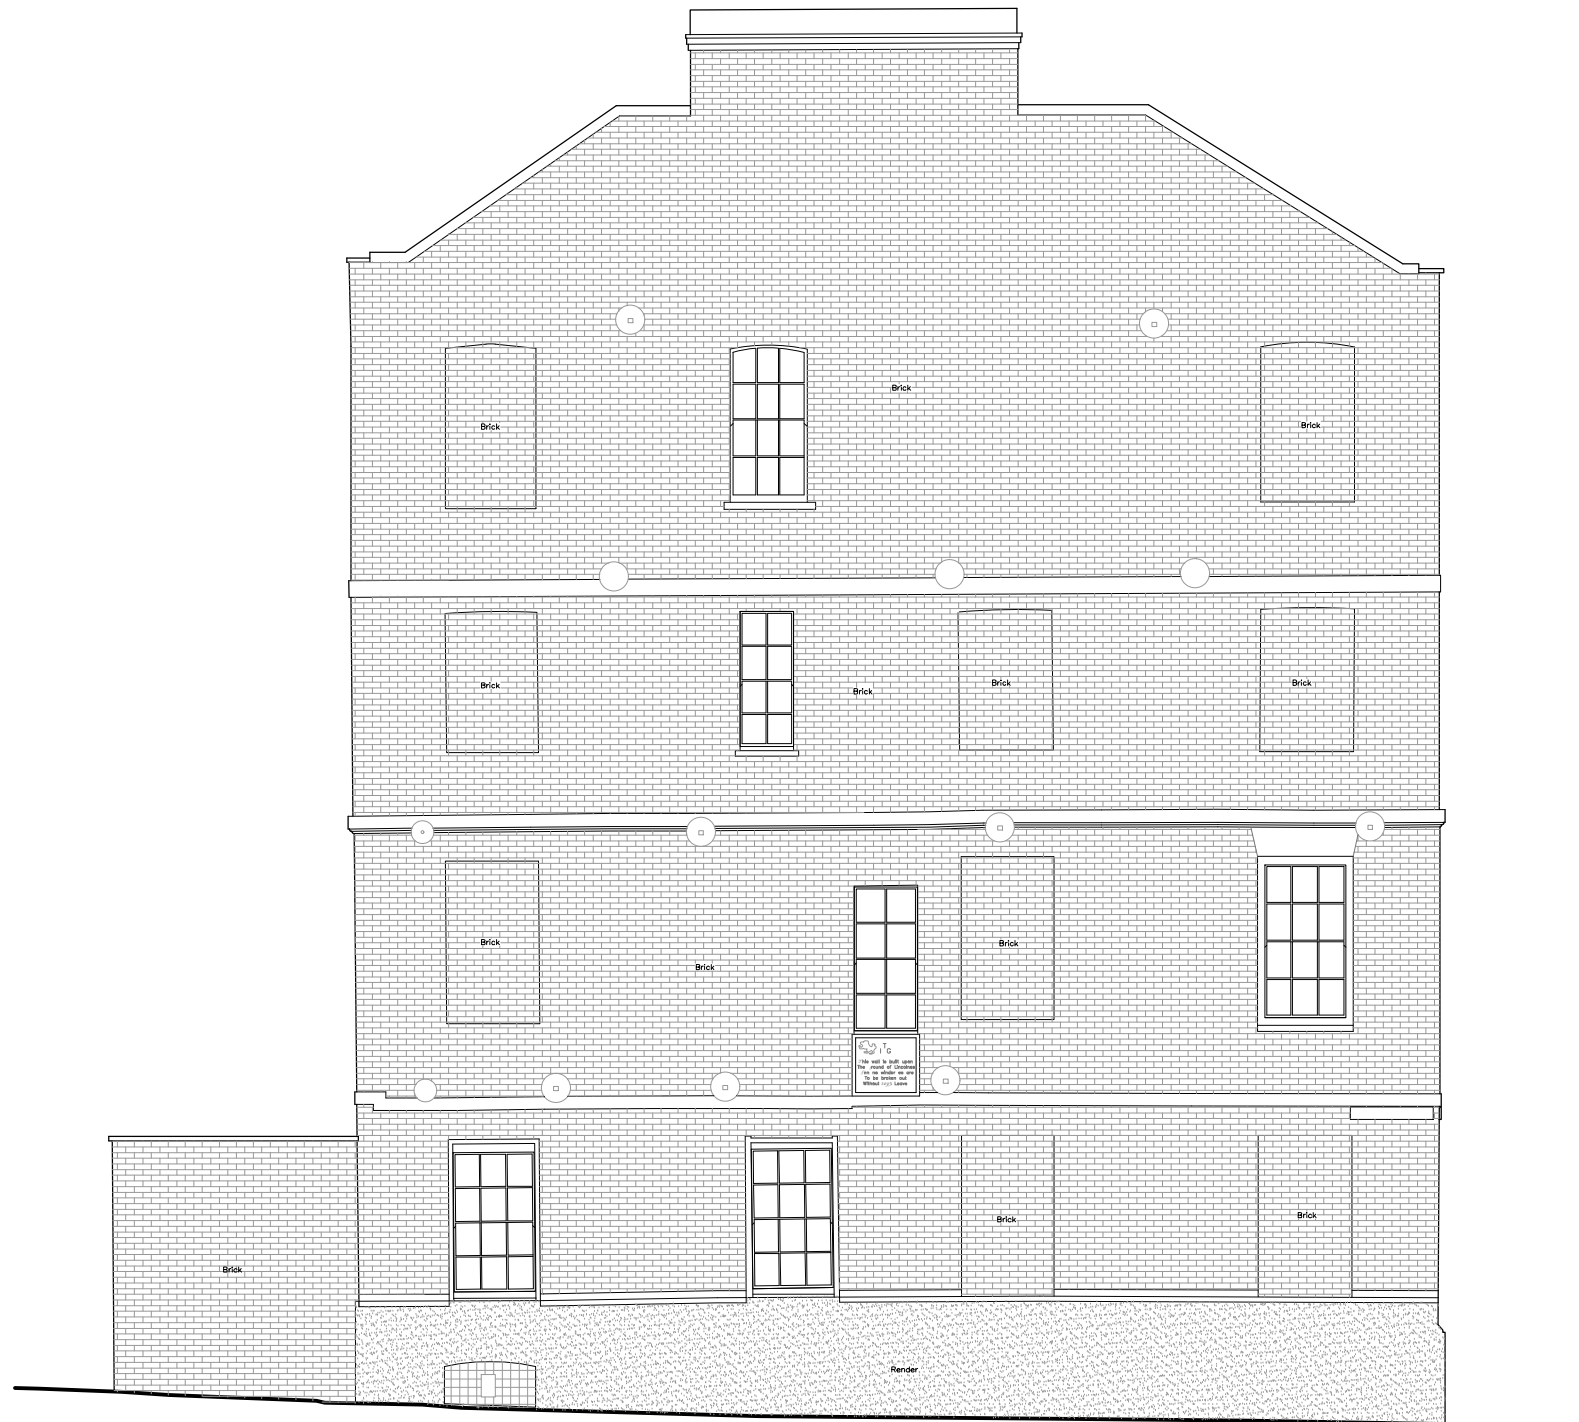

EXISTING SIDE ELEVATION
SCALE 1:100



PROJECT: Refurbishment			
COUNCIL: London Borough of Camden			
INTERIM: Existing Side Elevation			
SCALE	1:100@A3	STATUS:	PLANNING
DRAWN BY:	H	DRAWING DATE:	MAY 18