


All dimensions to be checked on site. Do not scale from this drawing. Drawings to be read in conjunction with other consultant's information, all drawings and specifications

Structure:
All structural elements to be confirmed by Engineer.

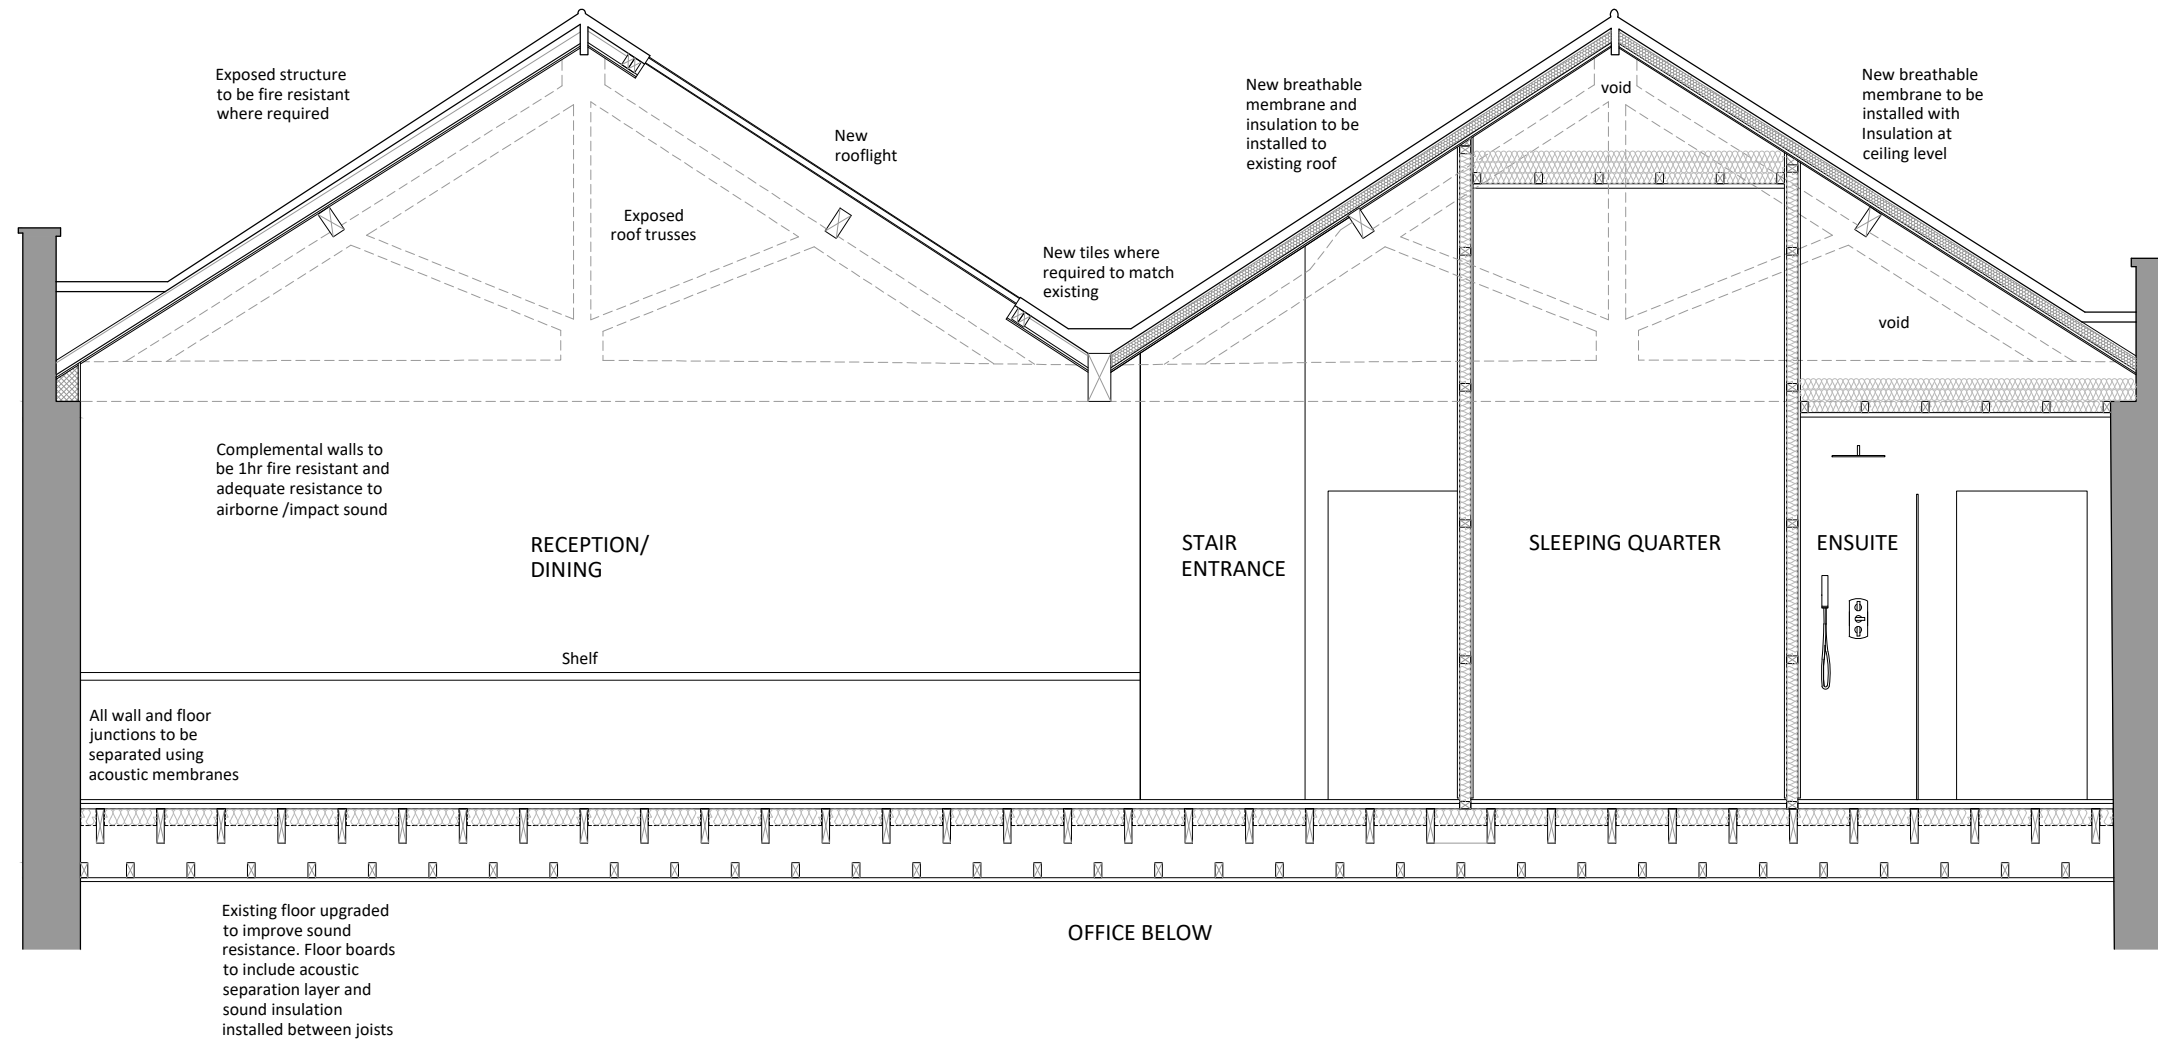

PROJECT: Refurbishment			
COUNCIL: London Borough of Camden			
INTERIM: Proposed Section A-A			
SCALE	1:50@A3	STATUS:	PLANNING
DRAWN BY:	H	DRAWING DATE:	MAY 18