


All dimensions to be checked on site.
 Do not scale from this drawing
 Drawings to be read in conjunction
 with other consultant's information, all
 drawings and specifications

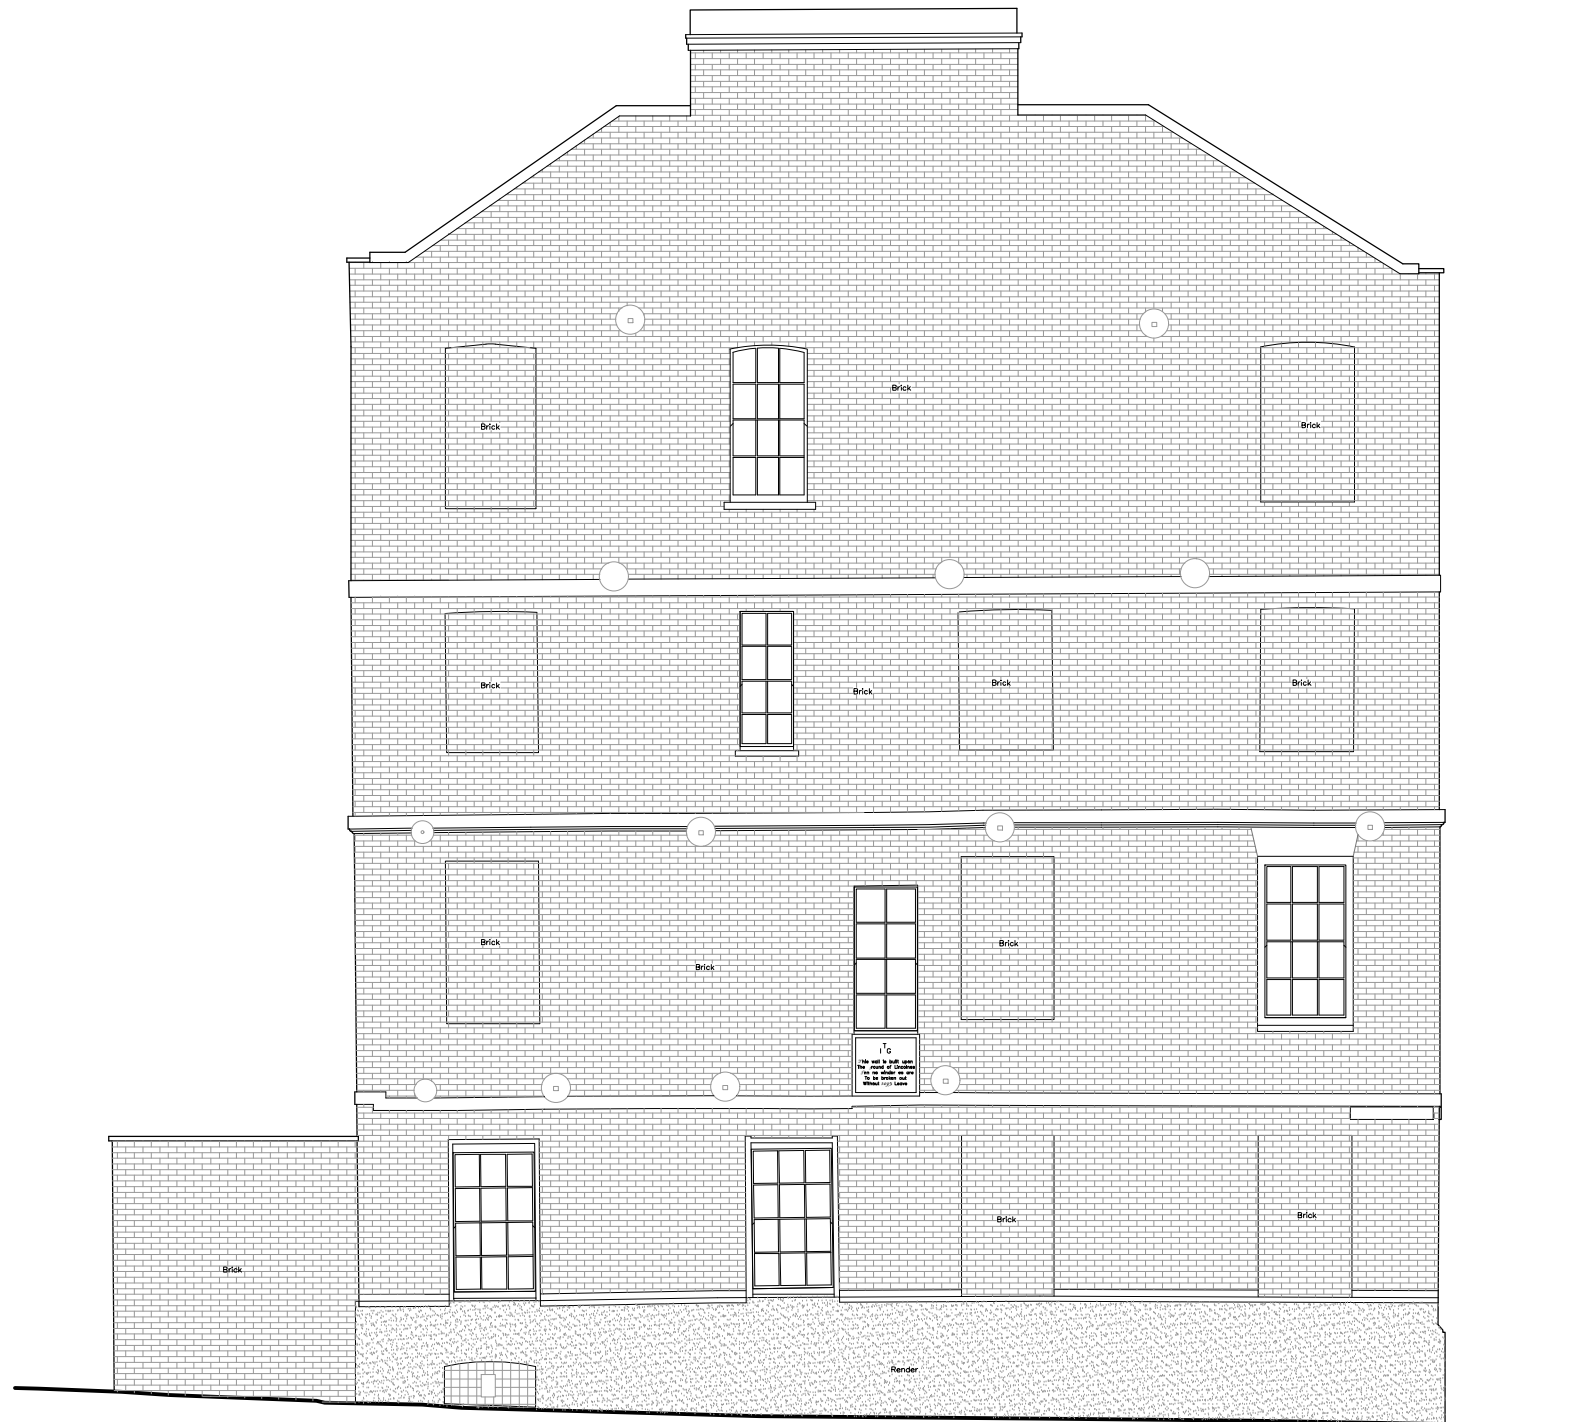

PROPOSED SIDE ELEVATION
 SCALE 1:100



SITE: 1 New Square, WC2A 3SA

PROJECT: Refurbishment			
COUNCIL: London Borough of Camden			
INTERIM: Proposed Side Elevation			
SCALE	1:100@A3	STATUS:	PLANNING
DRAWN BY:	H	DRAWING DATE:	MAY 18