


LOCATION PLAN 1:1250

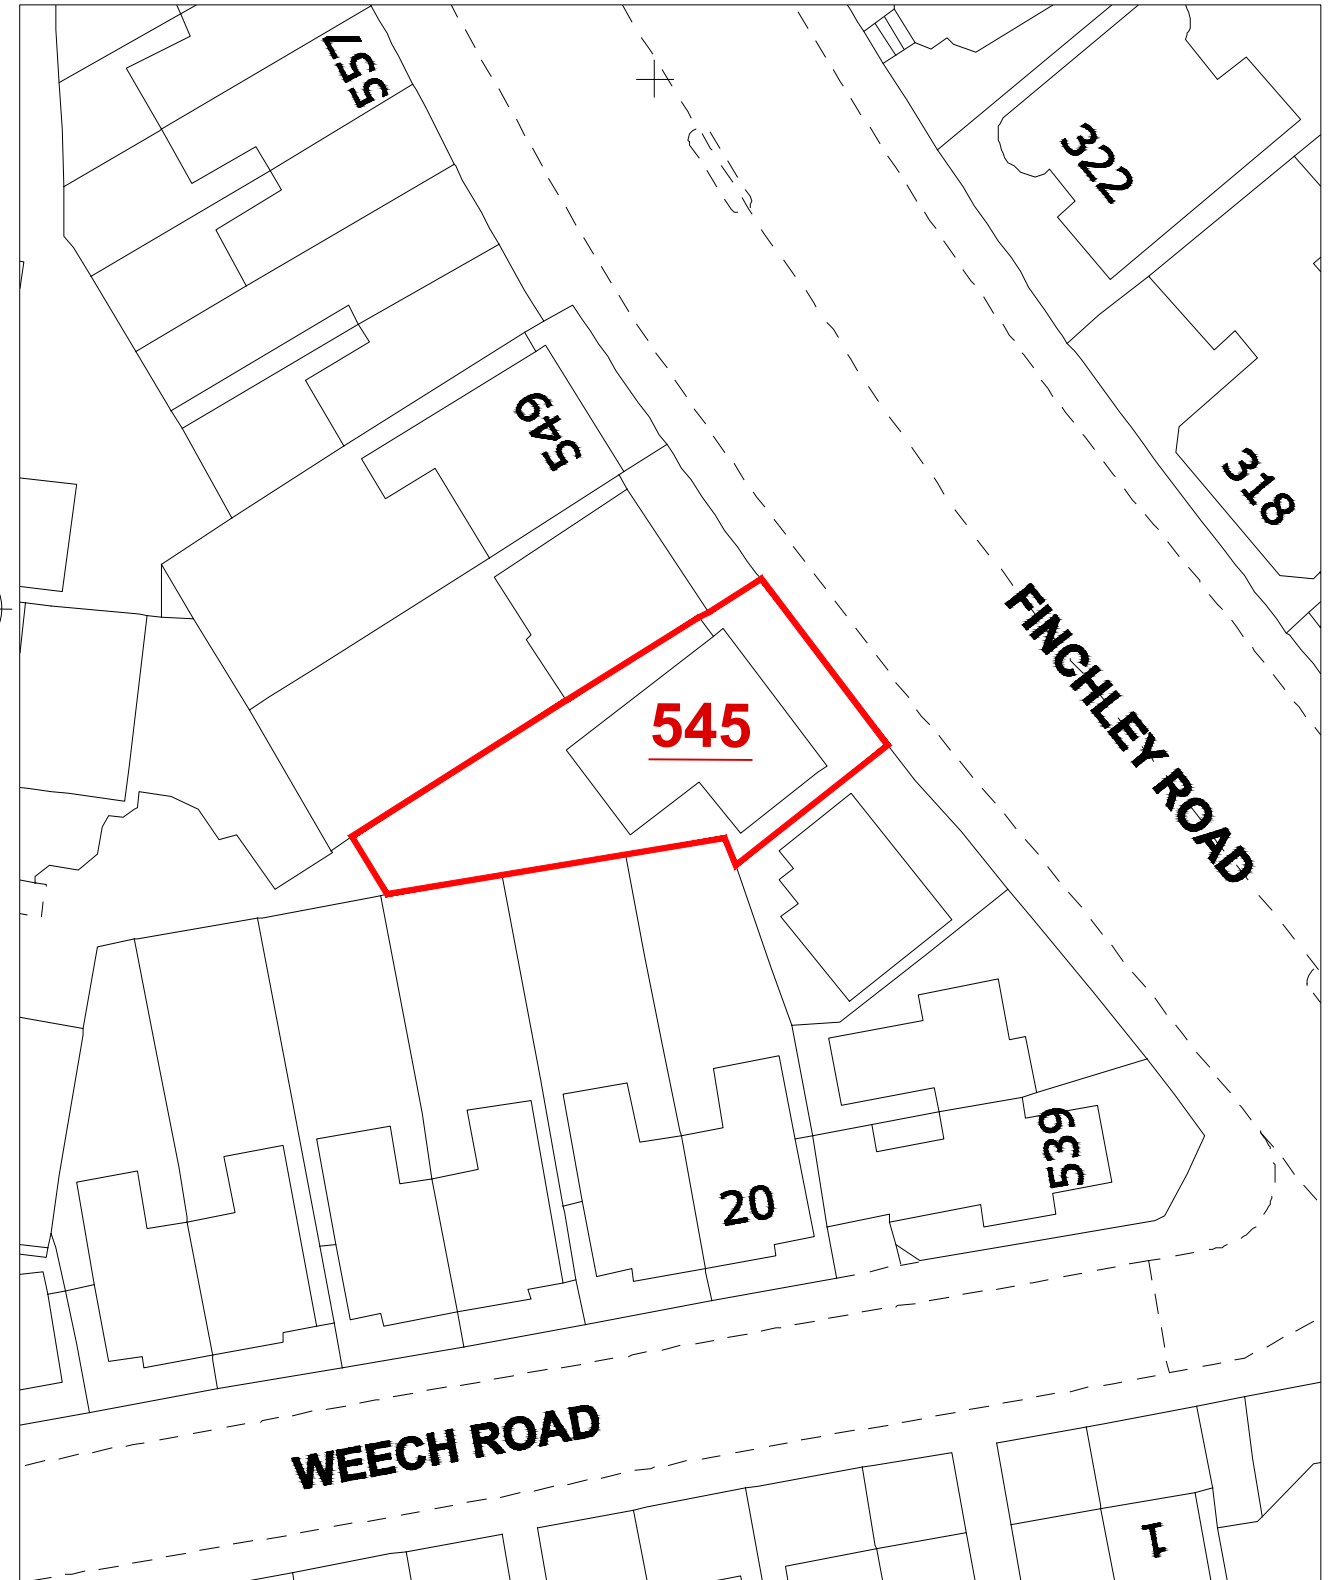

BLOCK PLAN 1:500

Revision B (March 2018): Further corrections to match site as-built and additional (north) elevation
 Revision A (March 2018): External changes to windows removed from plans

Rev.	Description	Date

Client	545 Finchley Road London, NW3 7BJ	Scale	1:500, 1:1250	Date	Oct 2017
Scheme	Conversion of existing HMO to a single dwellinghouse	Drawn by:	HS	Checked by:	
		Approved by:		Rev.	B
Title	Location & Block plans	Drawing No.	201710/545FR/S1		

Homcraft Design Studios
 Homcraft Design Studios Group Ltd.
 3 Pennine Parade, Pennine Drive
 London, NW2 1NT
 Mobile: 07958 501134
 Email: h768@btinternet.com