



**NOTES**

CHECK AND VERIFY ALL DIMENSIONS PRIOR TO COMMENCEMENT OF WORK. THIS DRAWING SHALL BE READ IN CONJUNCTION WITH ALL OTHER CONTRACT DOCUMENTS INCLUDING THOSE BY OTHER CONSULTANTS AND INCLUDING SPECIFICATIONS. SEEK CLARIFICATION OF INCONSISTENCIES. CONFLICTS: FIGURED DIMENSIONS SHALL TAKE PRECEDENCE TO SCALED DIMENSIONS.

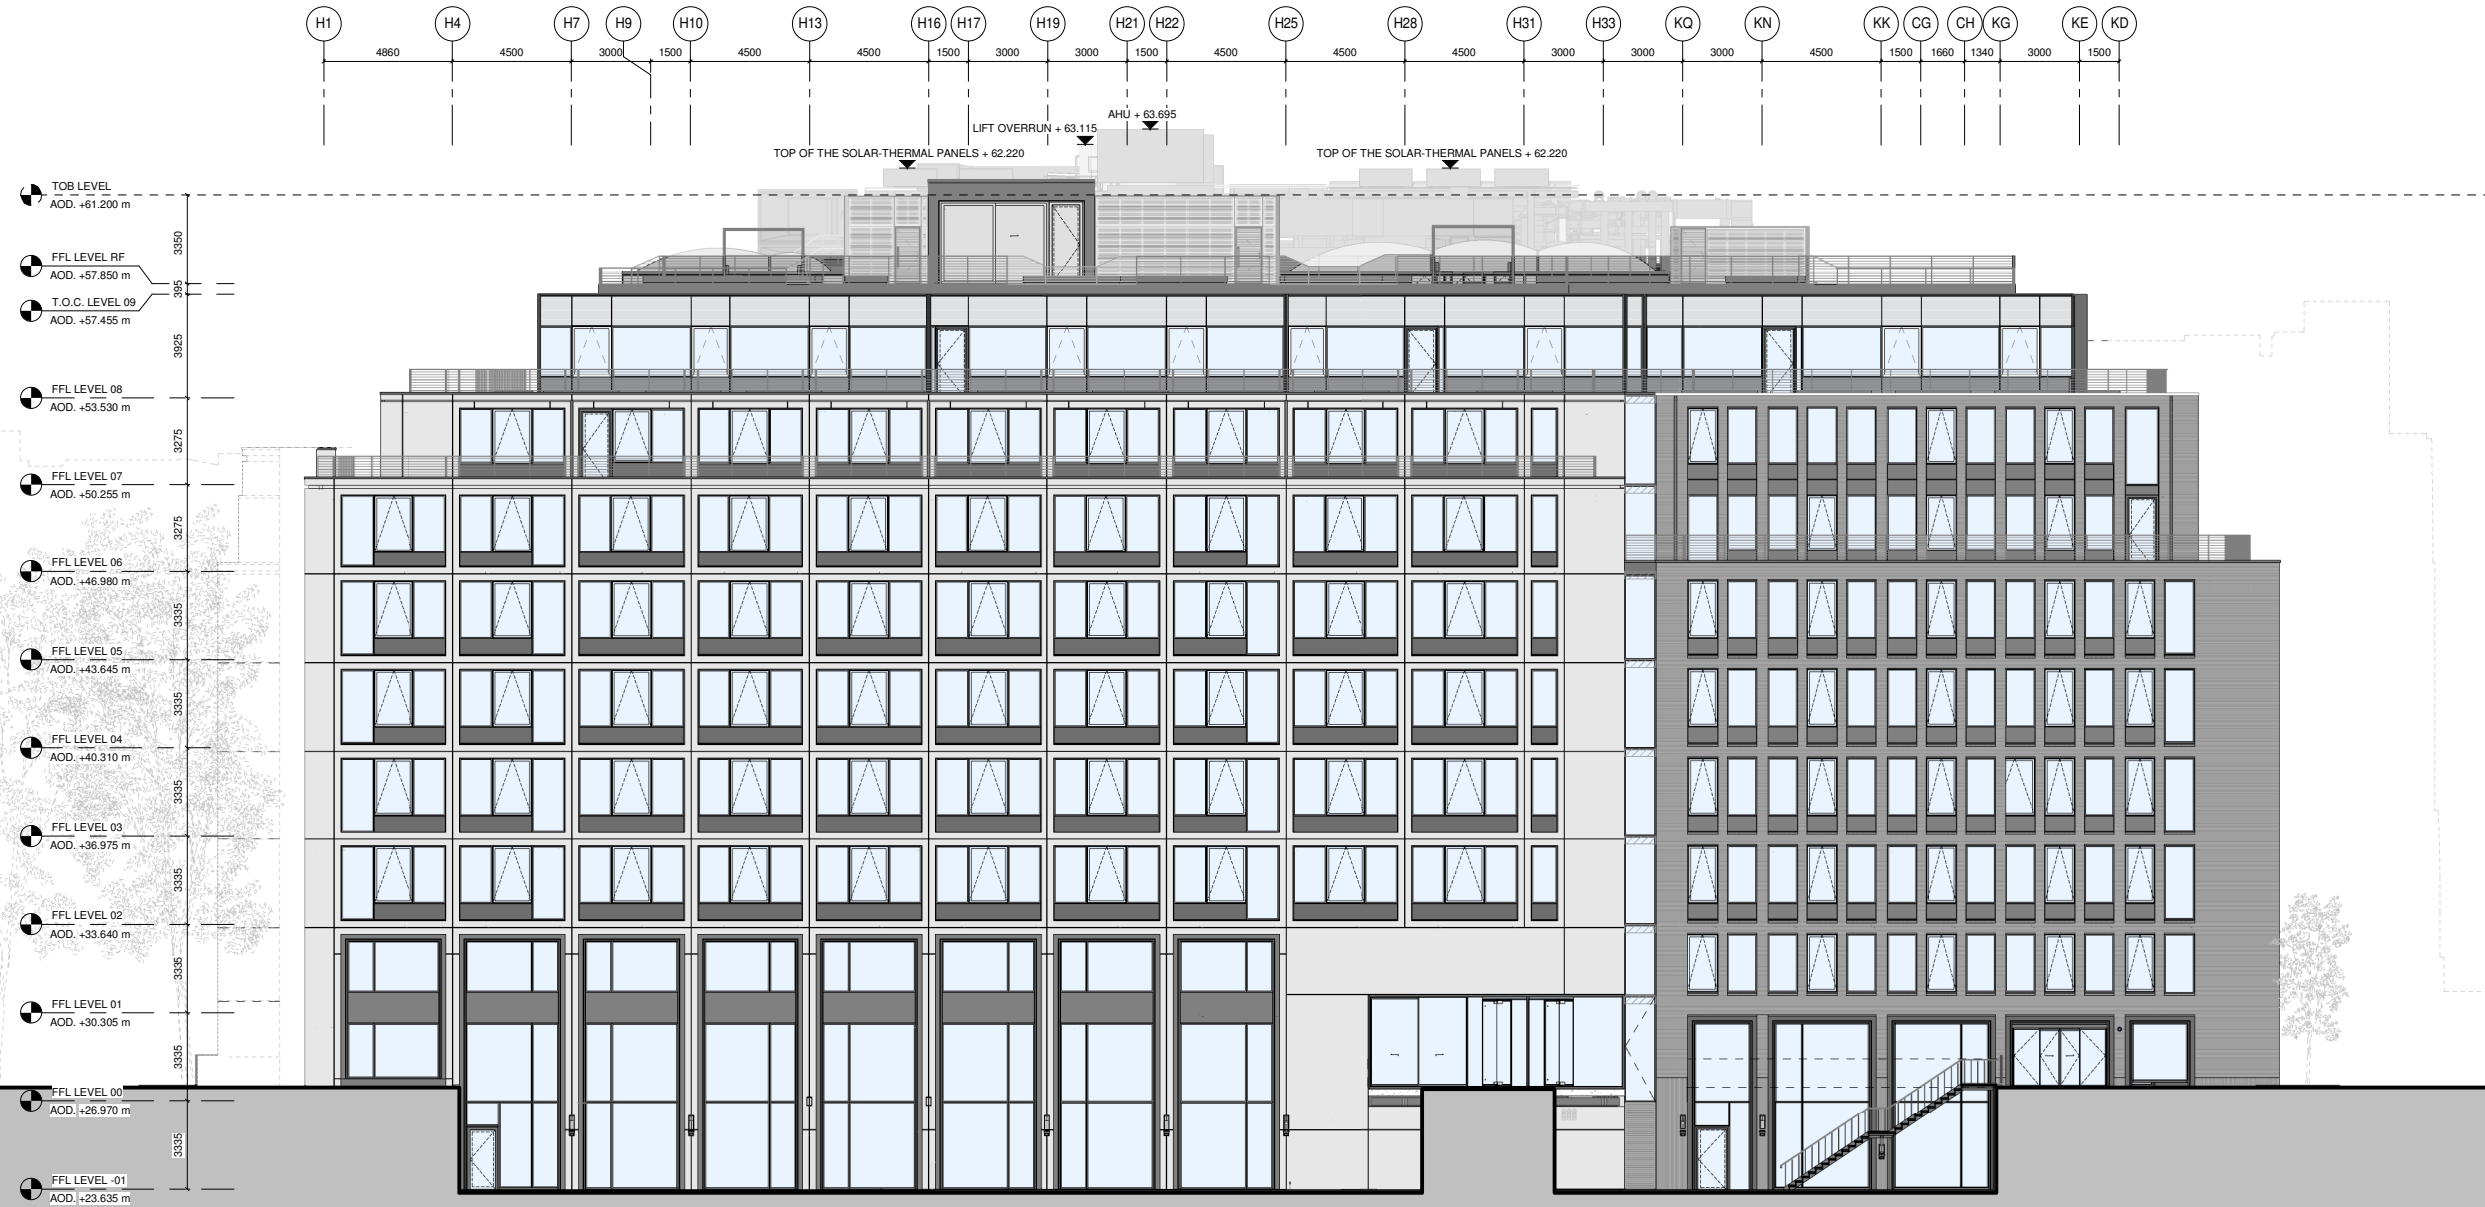

04	14/02/18	NMA planning application	SA	HW
03	05/02/18	NMA planning application	JEP	HW
02	24/01/18	NMA planning application	JEP	HW
01	23/01/18	NMA planning application	JEP	HW
00	17/01/18	NMA planning application	JEP	HW
REV	DESCRIPTION			DRAWN BY CHECK BY

REVISION BY COMMENTS

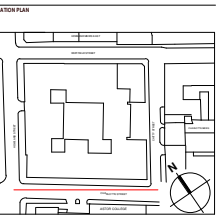

**Arney Fender Katsalidis**

Arney Fender Katsalidis  
 T / +44 20 3772 7320  
 E info@afkstudios.com  
 W / afkstudios.com  
 44-46 Scrutton Street, London, EC2A 4HH.

CLIENT:  
**DERWENT LONDON MULTIPLEX**

PROJECT:  
**80 CHARLOTTE STREET**

DRAWING TITLE:  
**PROPOSED ELEVATION Charlotte Street**

PROJECT NO:  
**44034**

DATE:  
**FOR PLANNING**

DRAWING NO:  
**A-07-P2301**

REVISION:  
**04**



**1 PROPOSED ELEVATION - CHARLOTTE STREET\_**  
 SCALE: 1 : 100