

LONDON BOROUGH OF CAMDEN  
TOWN AND COUNTRY PLANNING ACTS  
25 JAN 1983  
PLANS APPROVED  
~~NOT APPROVED~~  
ON BEHALF OF THE COUNCIL

FIRST FLOOR.

SECOND FLOOR.

SCALE 1/4" = 1'-0"  
DWG No. 135/2.  
DATE - JUNE 1982.


(for info only)  
CTP/H12/29/D

35161 +  
HB3037

135-137, WHITFIELD STREET, W.1.

HARMAN HEALY & CO.  
SURVEYORS,  
14, ROGER STREET,  
LONDON, W.C.1.



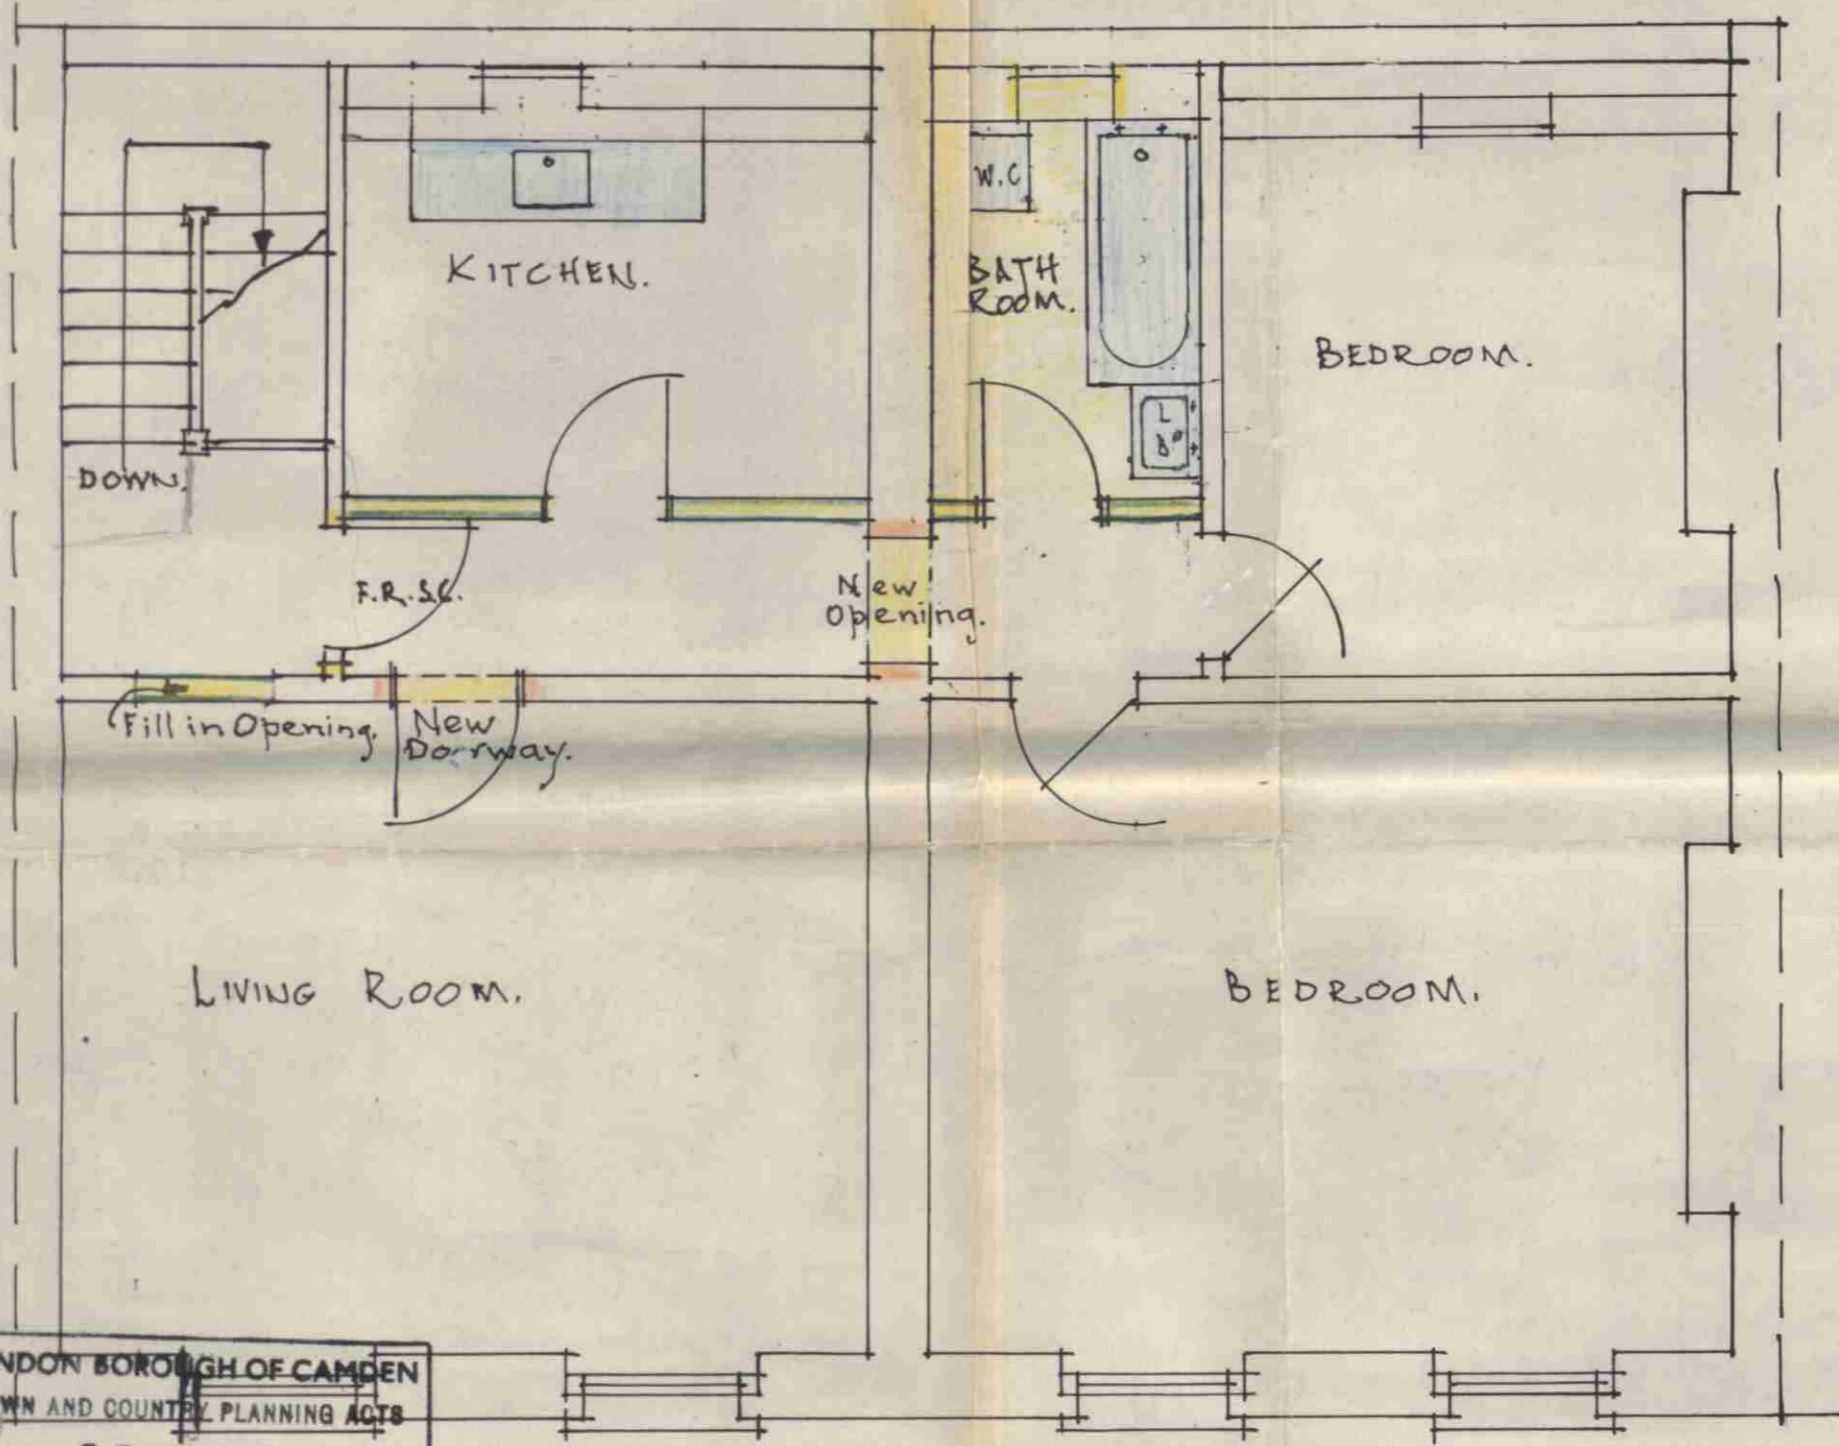

LONDON BOROUGH OF CAMDEN  
 TOWN AND COUNCIL PLANNING ACTS  
 25 JAN 1983  
 PLANS APPROVED  
 NOT APPROVED  
 ON BEHALF OF THE COUNCIL

135

137


THIRD FLOOR - PROPOSED.

CTP/M12/29/D /35161 +  
 HB3037

SCALE 1/4" = 1'-0"  
 DWG NO. 135/1 a.  
 DATE - JUNE 1982.

135 - 137, WHITFIELD STREET, W.1.  
 PROPOSED SELF-CONTAINED FLAT CONVERSION.

HARMAN HEALY & CO.  
 SURVEYORS,  
 14 ROGER STREET,  
 LONDON, W.C.1.

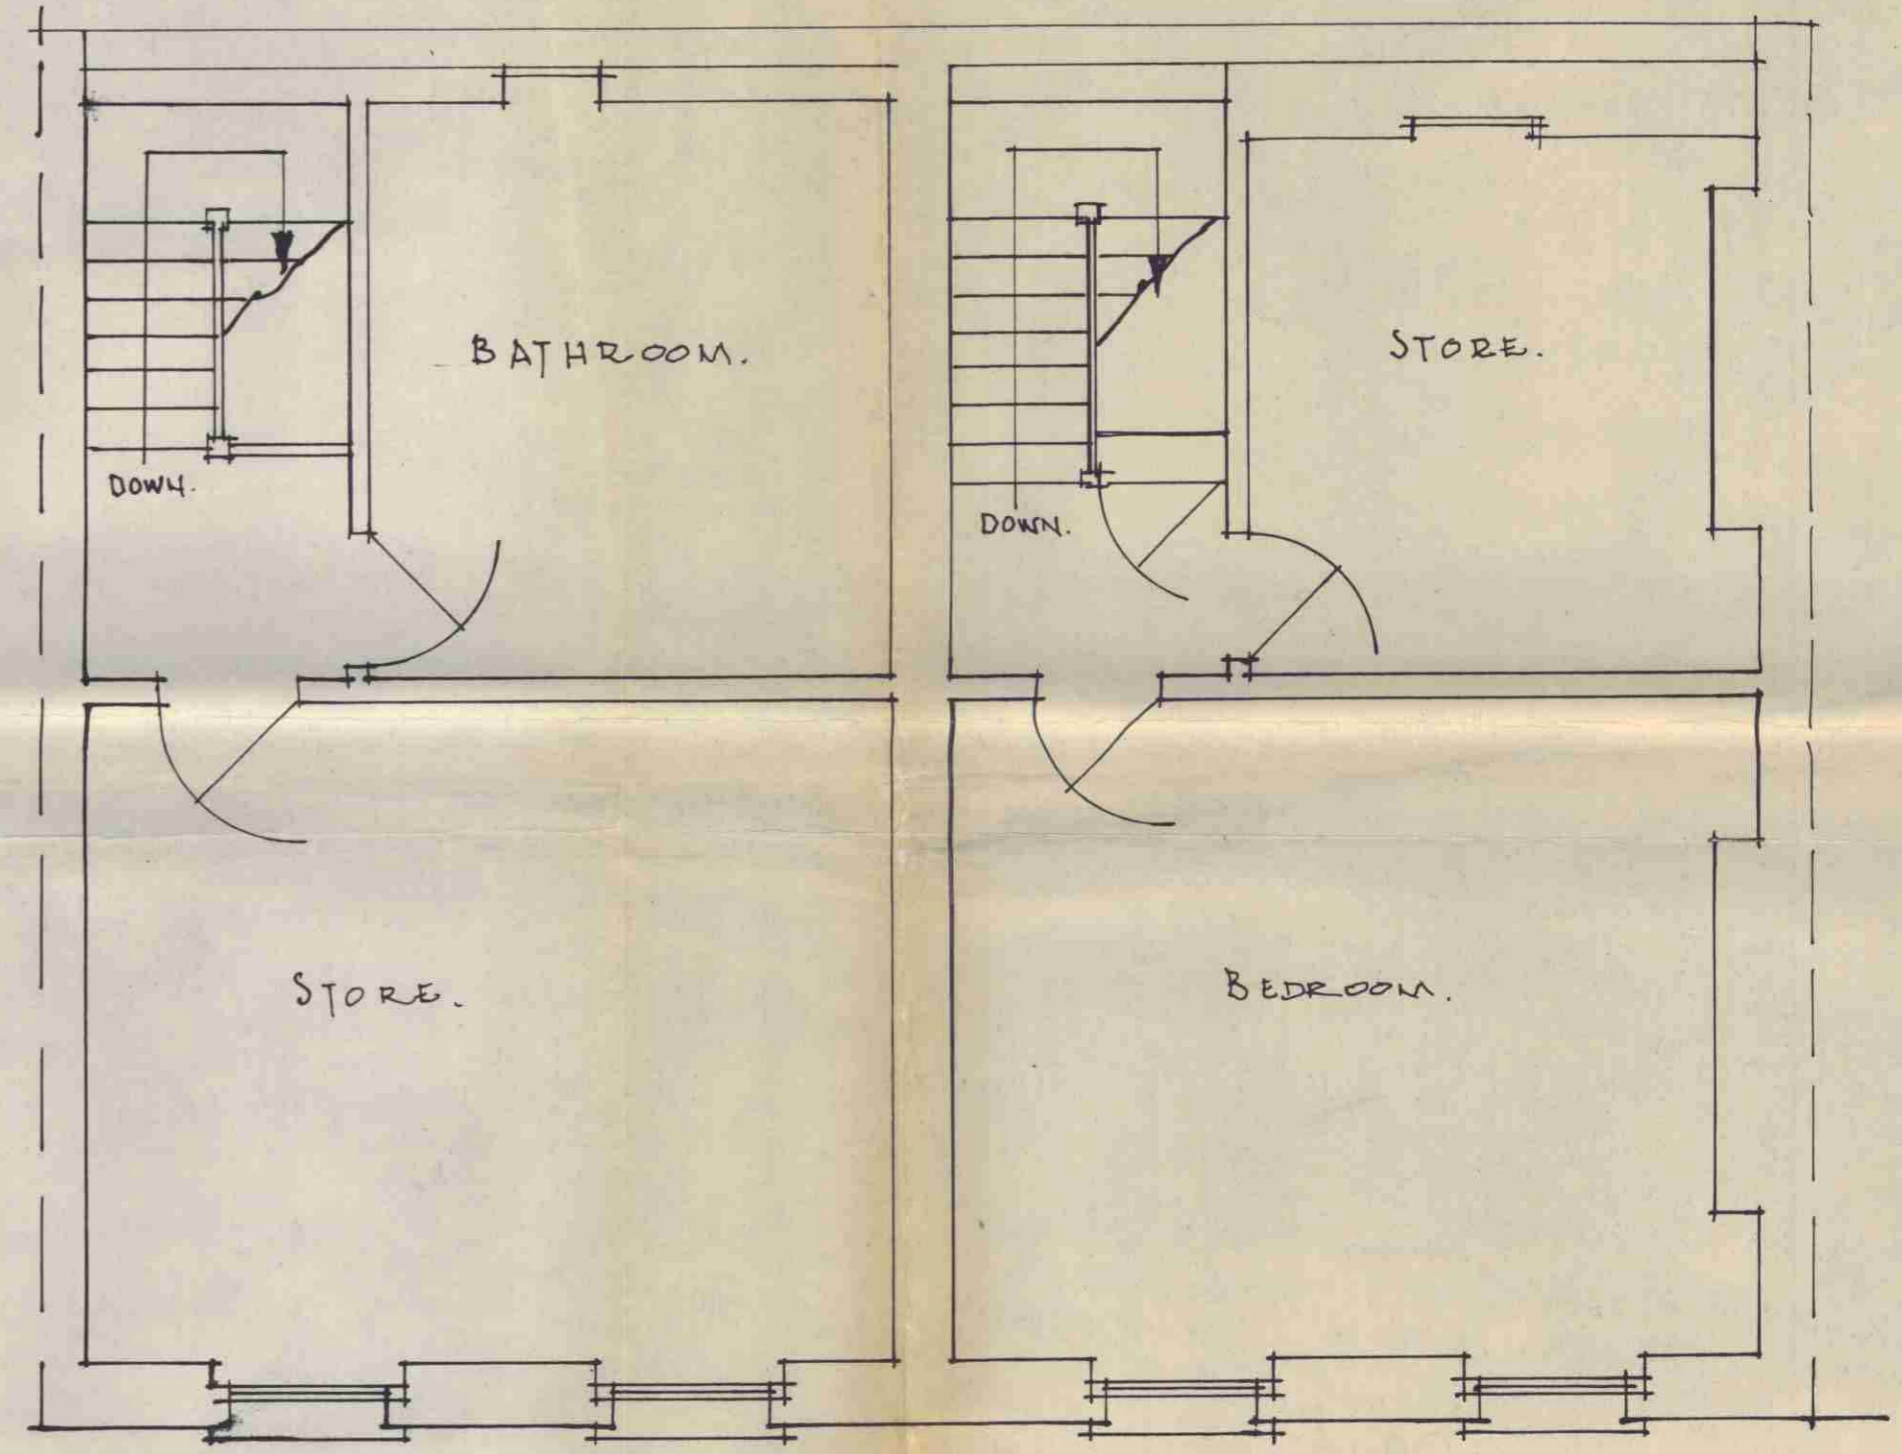


135

137

THIRD FLOOR - EXISTING.



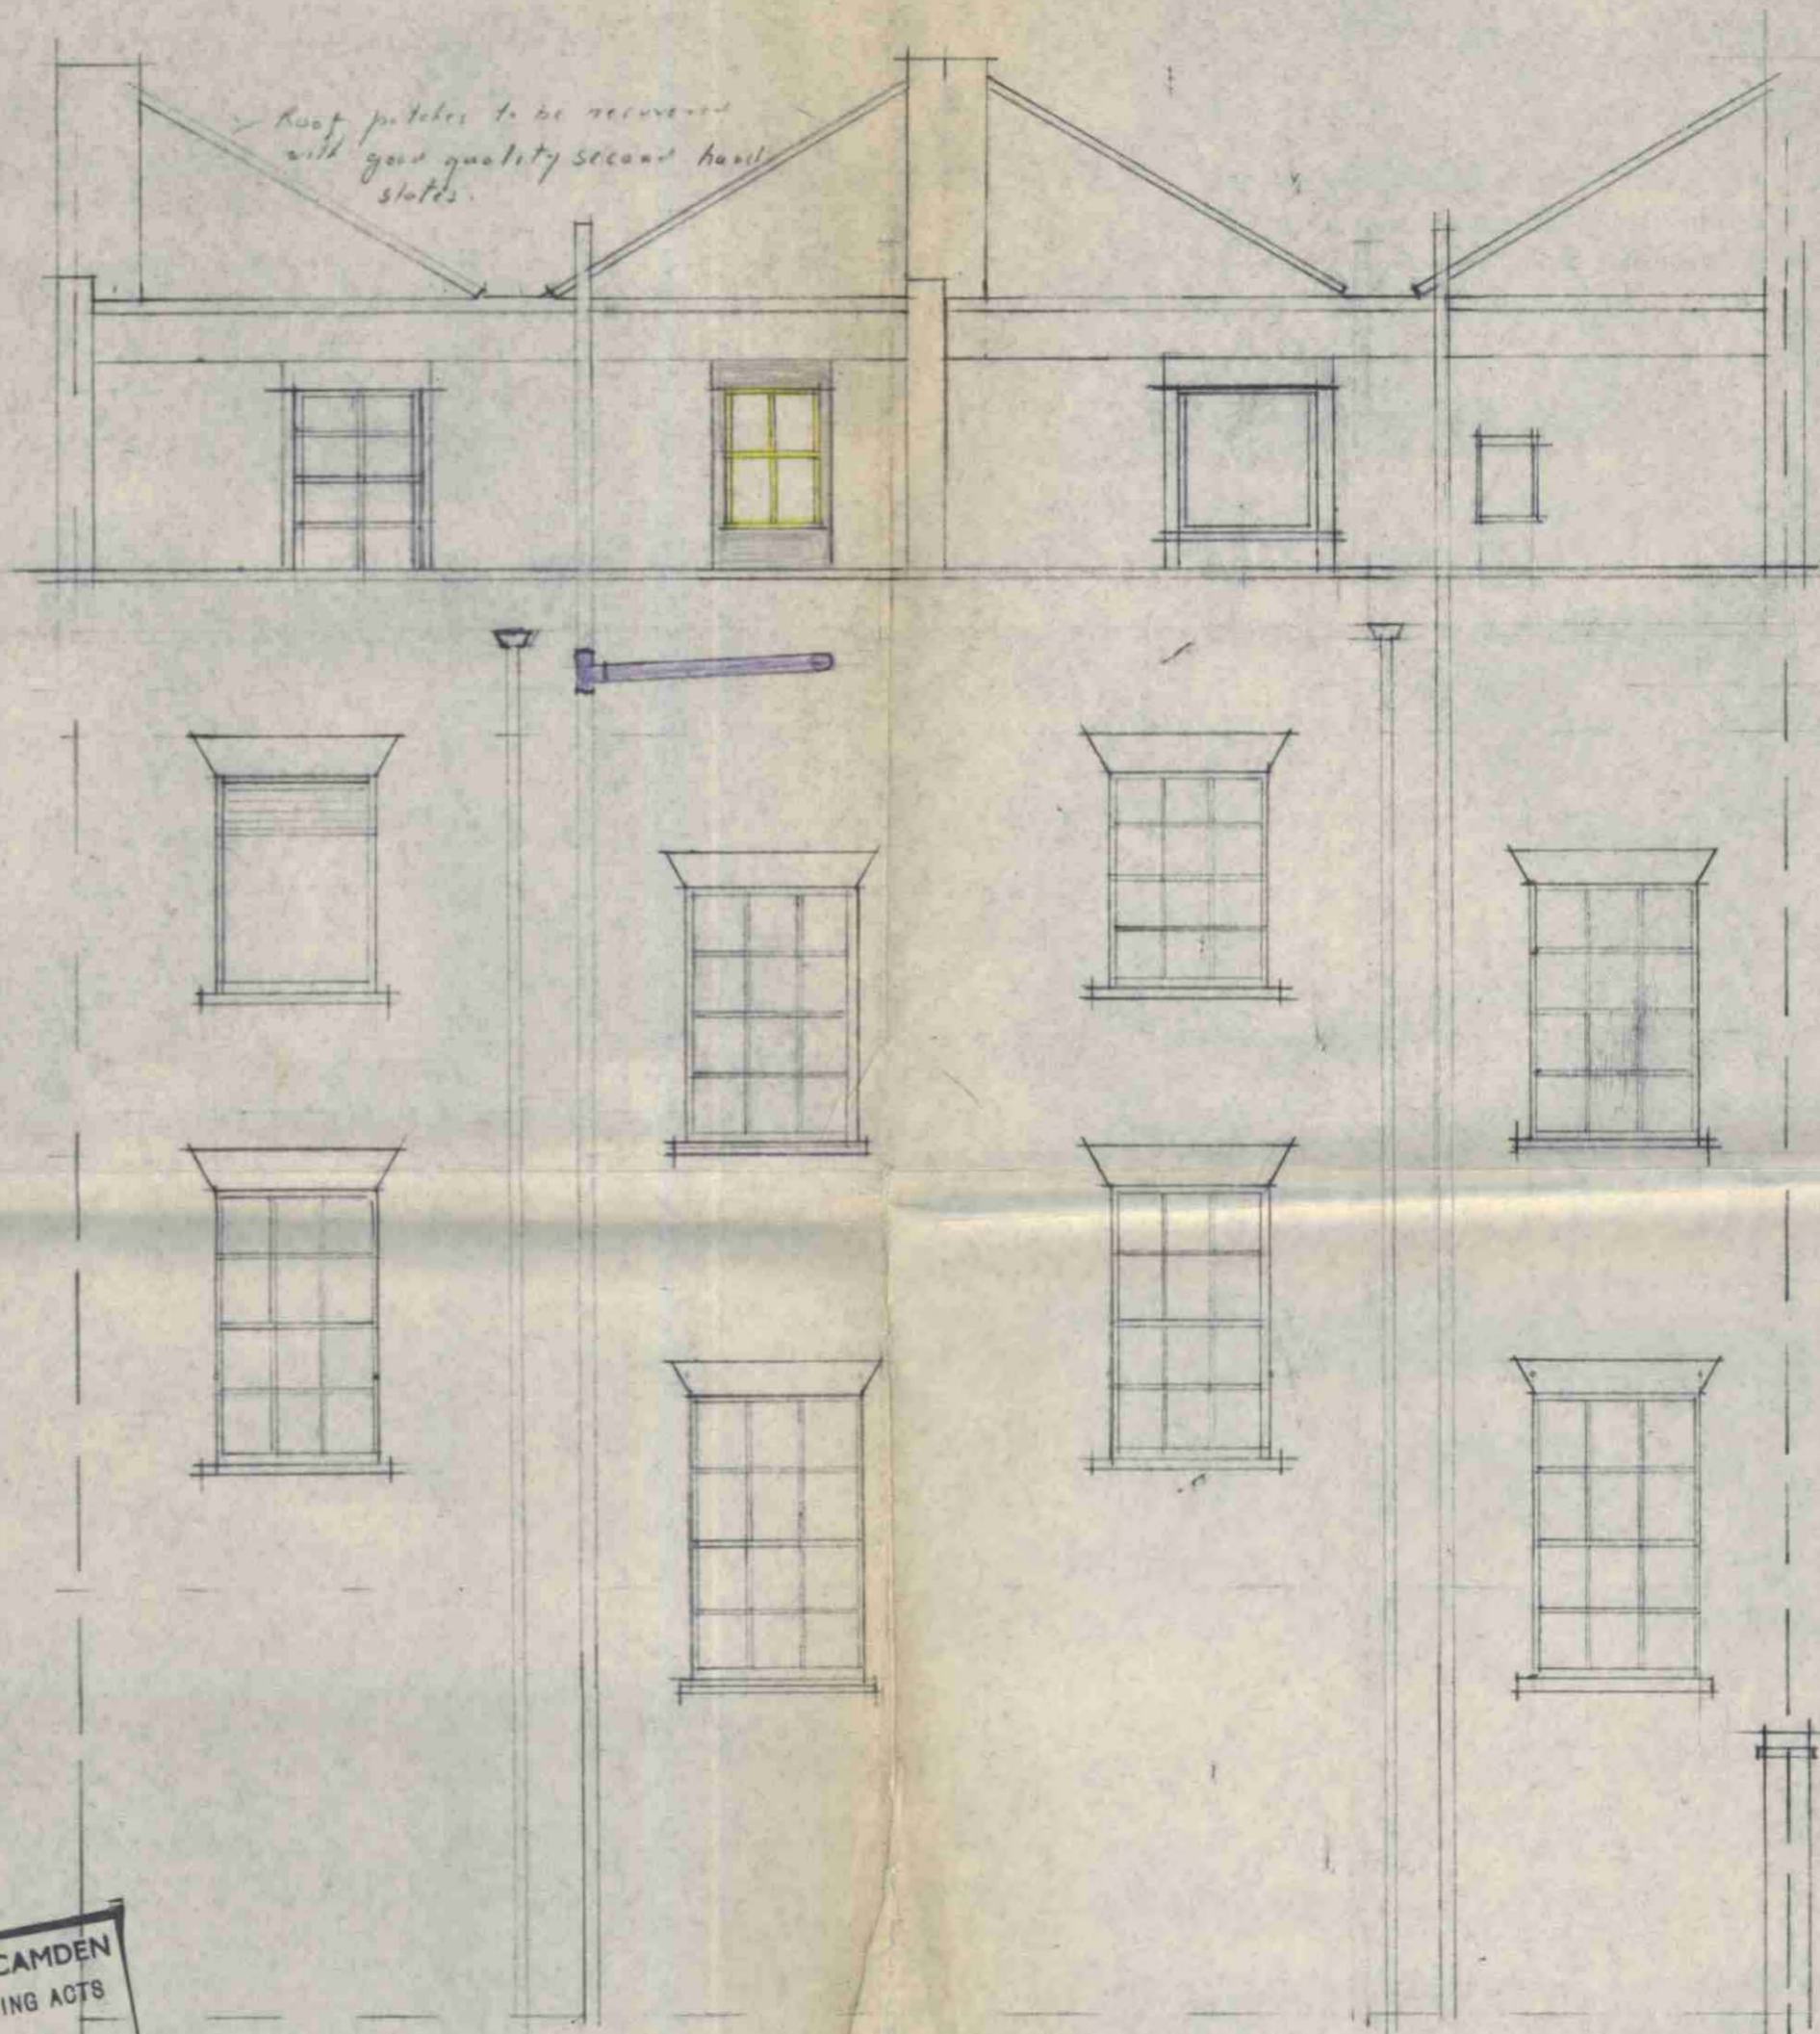

LONDON BOROUGH OF CAMDEN  
 TOWN AND COUNTRY PLANNING ACTS  
 25 JAN 1983  
 APPROVED  
 PLANS ~~NOT APPROVED~~  
 ON BEHALF OF THE COUNCIL

137  
 READ  
 135  
 ELEVATION

CTP/M12/29/D / HB3005(K1) <sup>3037(H)</sup>

SCALE 1/4" = 1'-0"  
 DWG NO. EL. 2.A  
 DATE - SEPT. 1982.

135 - 137, WHITFIELD STREET, W. 1.

HARMAN HEALY & CO.  
 SURVEYORS,  
 14, ROGER STREET,  
 LONDON, W.C.1.