




CTP/H12/29/D/HB3005(R1)

SCALE $\frac{1}{2}$ " ~ 1'-0"
DWG NO. EL. 3, R.1
DATE - JAN 1983.

135 - 137, WHITFIELD STREET, W. 1.
NEW WINDOWS & DOORS TO SHOP-FRONT.

HARMAN HEALY & CO.
SURVEYORS,
14 ROGER STREET
LONDON, W.C.1.

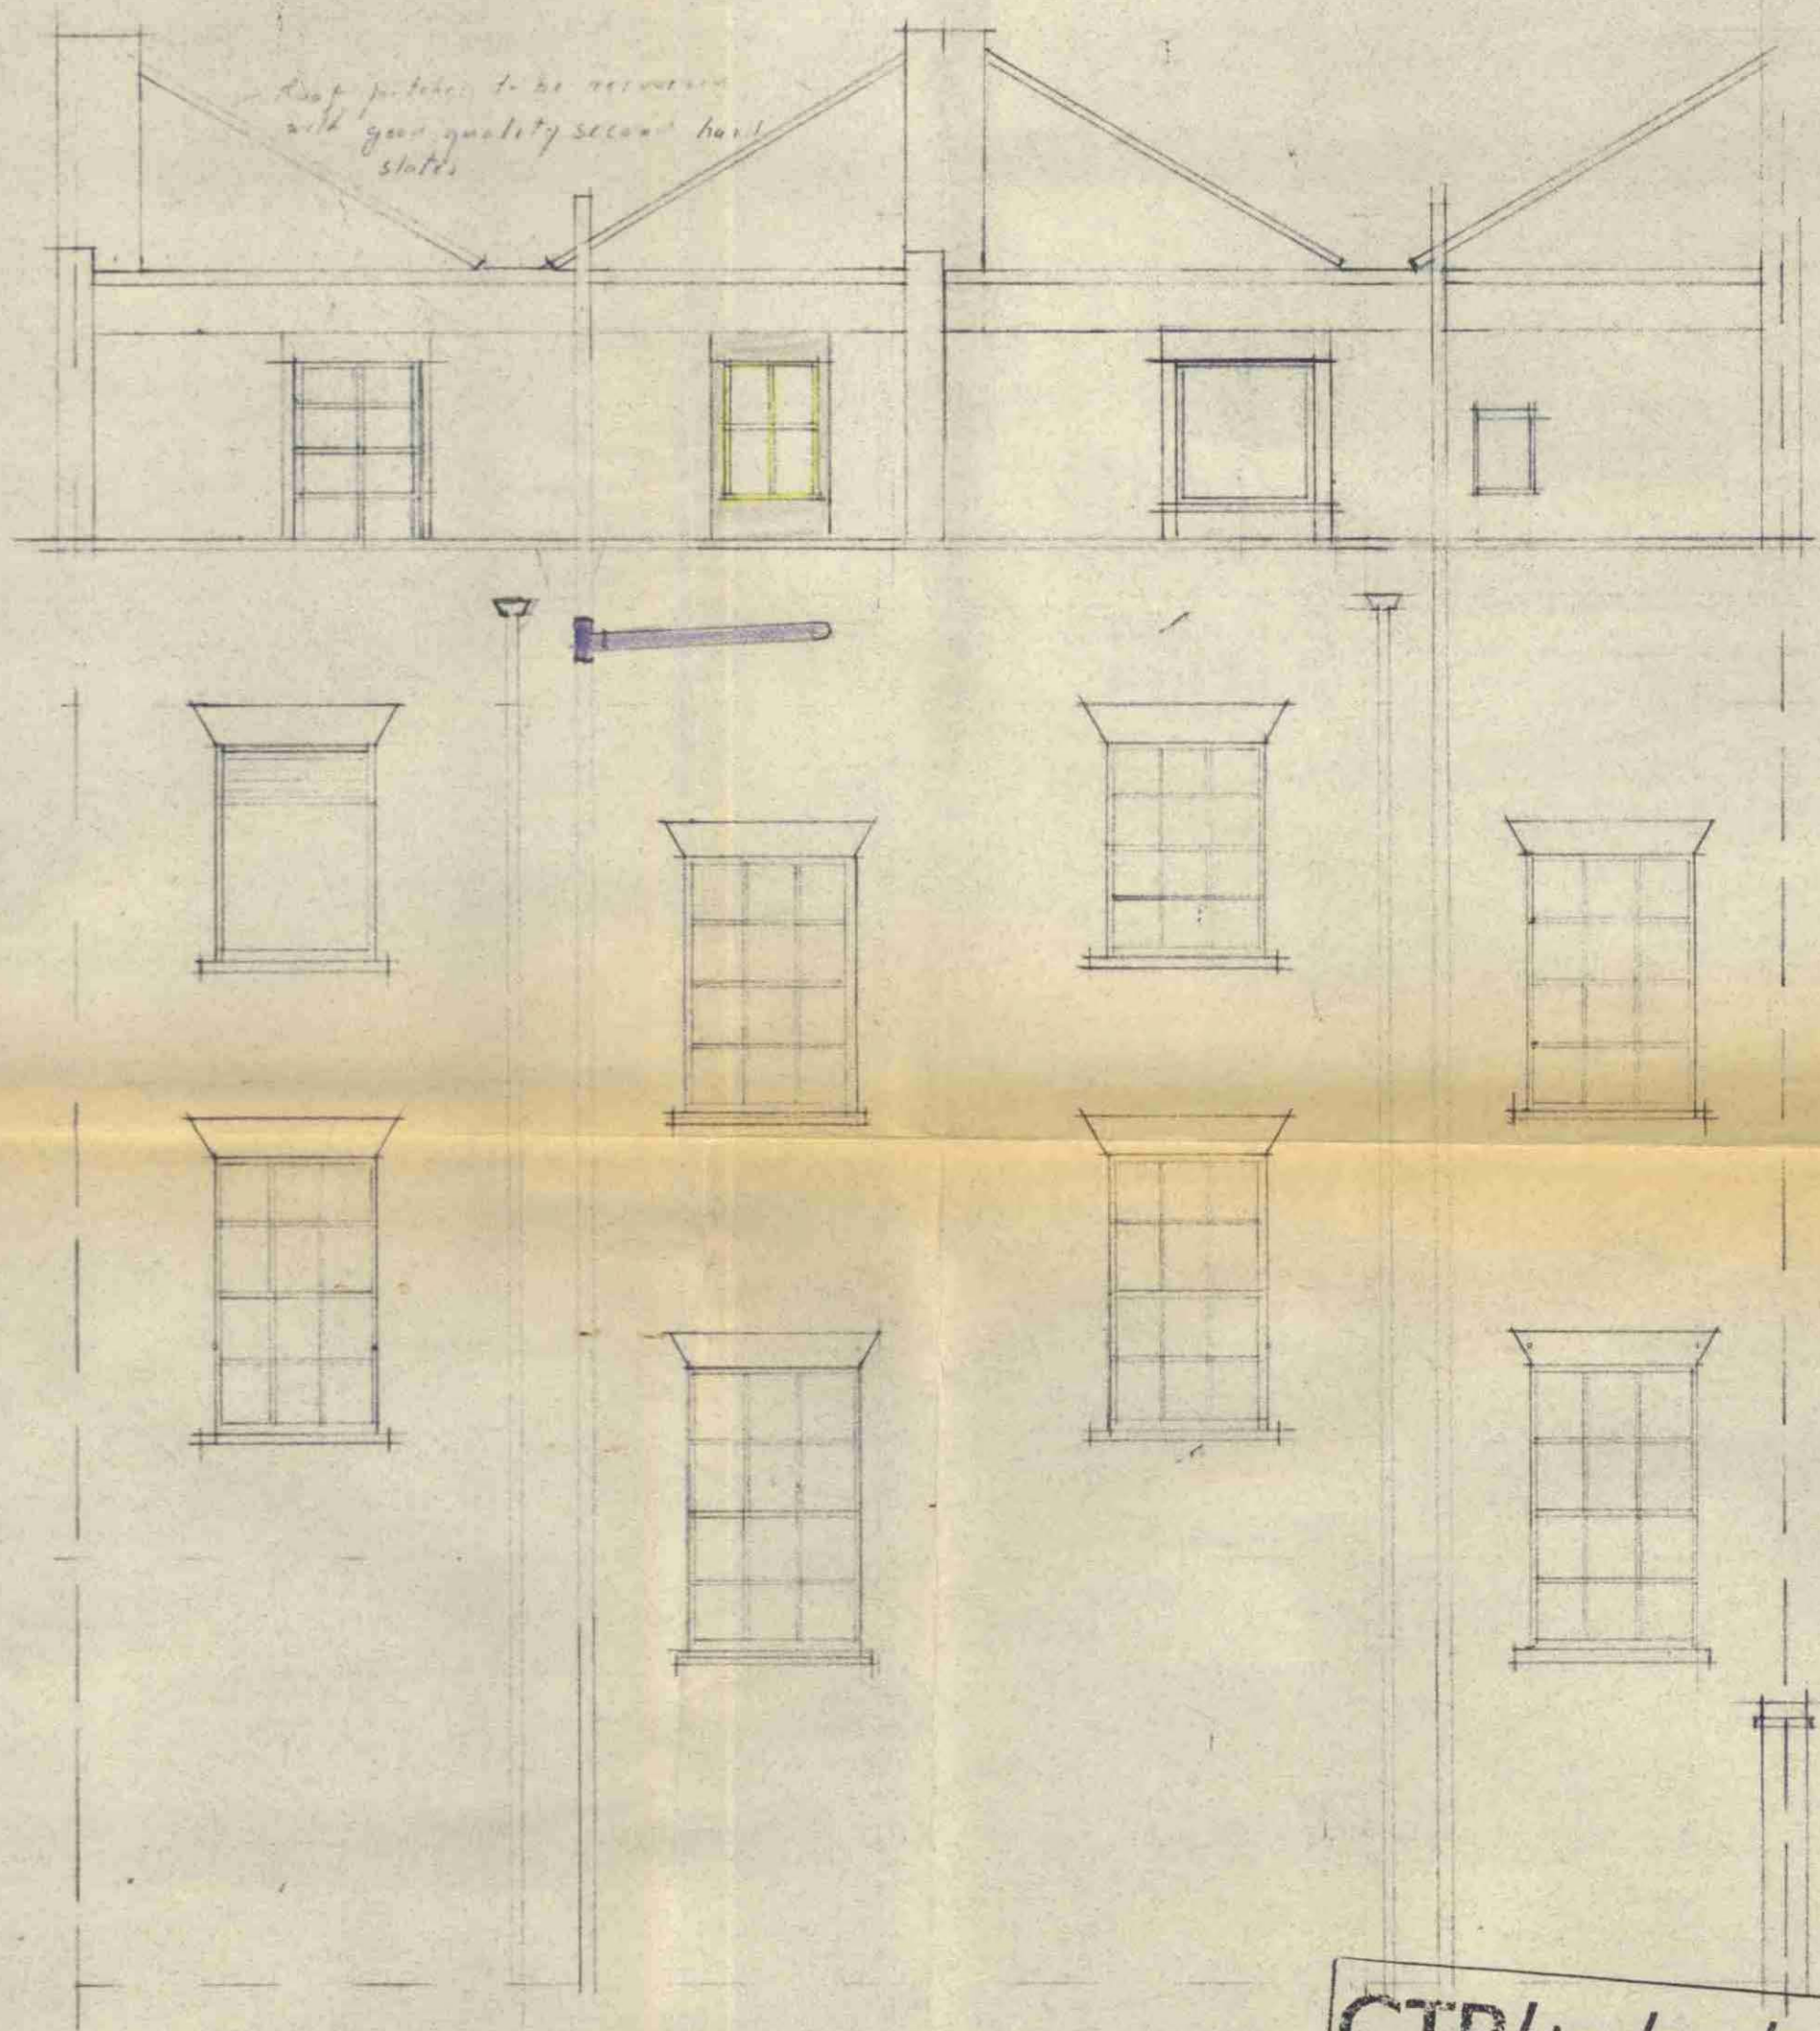

137

REAR

ELEVATION.

CTP/M12/29/D/HB3005(R1)

SCALE $\frac{1}{4}$ " - 1'-0"
DWG NO. EL. 2.A
DATE - SEPT. 1982.

135 - 137, WHITFIELD STREET, W. I.

HARMAN HEALY & CO.
SURVEYORS,
14, ROGER STREET,
LONDON, W.C.1.