



PLANNING DRAWING - Proposed Signs

ITEM 01 (Qty 1)
 Aluminium panel with 80mm returns sprayed black with laser
 cut logo backed up in acrylic internally illuminated
 Scale 1:20

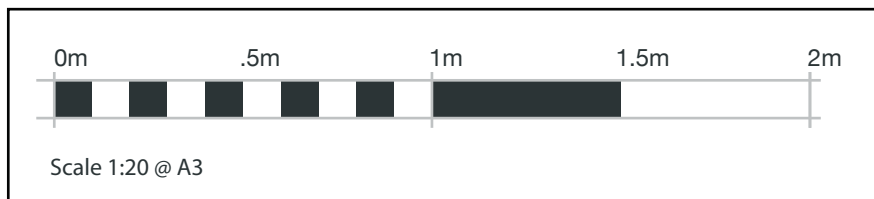


ITEM 02 (Qty 1)
 Projecting sign with lightbox 30mm trim
 double sided complete with acrylic panels
 with applied vinyl fixed into column fascia
 cladding panels
 Scale 1:20

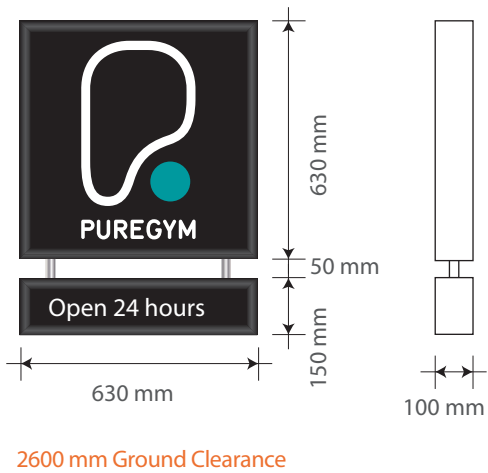

PUREGYM.
 TOTTENHAM
 COURT ROAD
 145 TOTTENHAM
 COURT ROAD
 LONDON
 W1T 7NE

135421 REV F
 20/03/18 - SRL



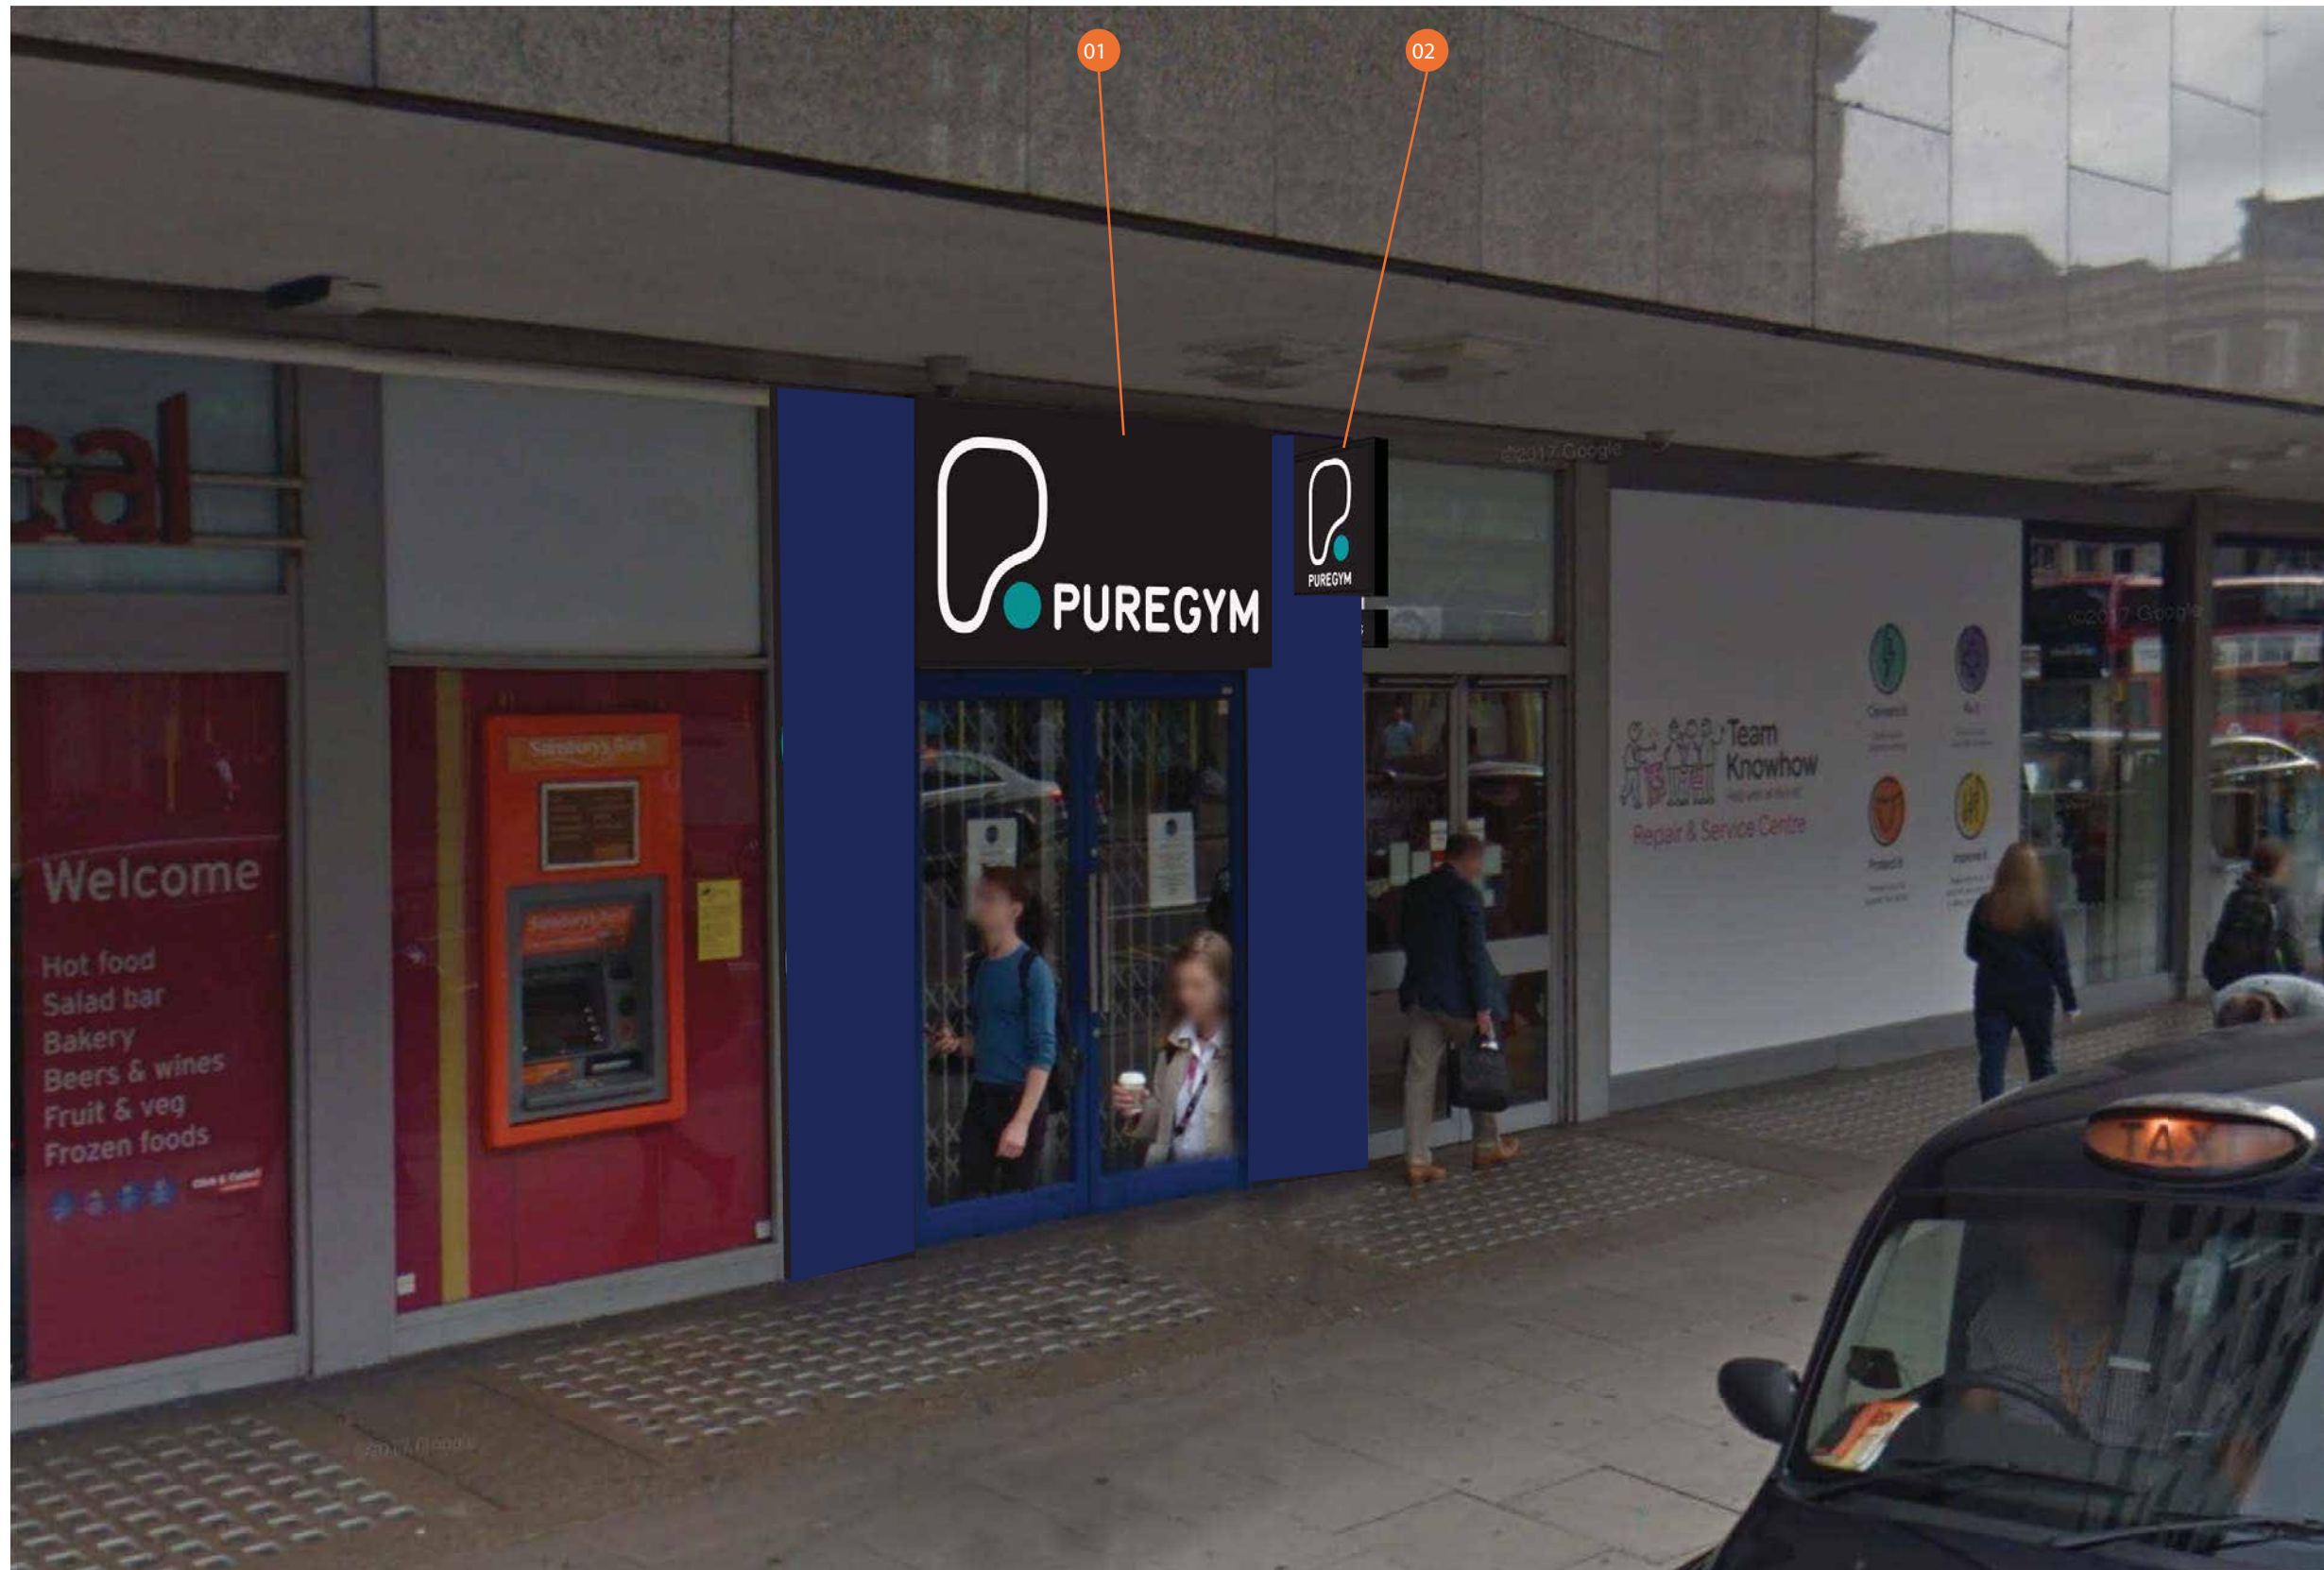

PUREGYM,
TOTTENHAM
COURT ROAD
145 TOTTENHAM
COURT ROAD
LONDON
W1T 7NE

135421 REV F
20/03/18 - SRL






PUREGYM.
**TOTTENHAM
COURT ROAD**
145 TOTTENHAM
COURT ROAD
LONDON
W1T 7NE

135421 REV F
20/03/18 - SRL





PLANNING DRAWING - Site Plan

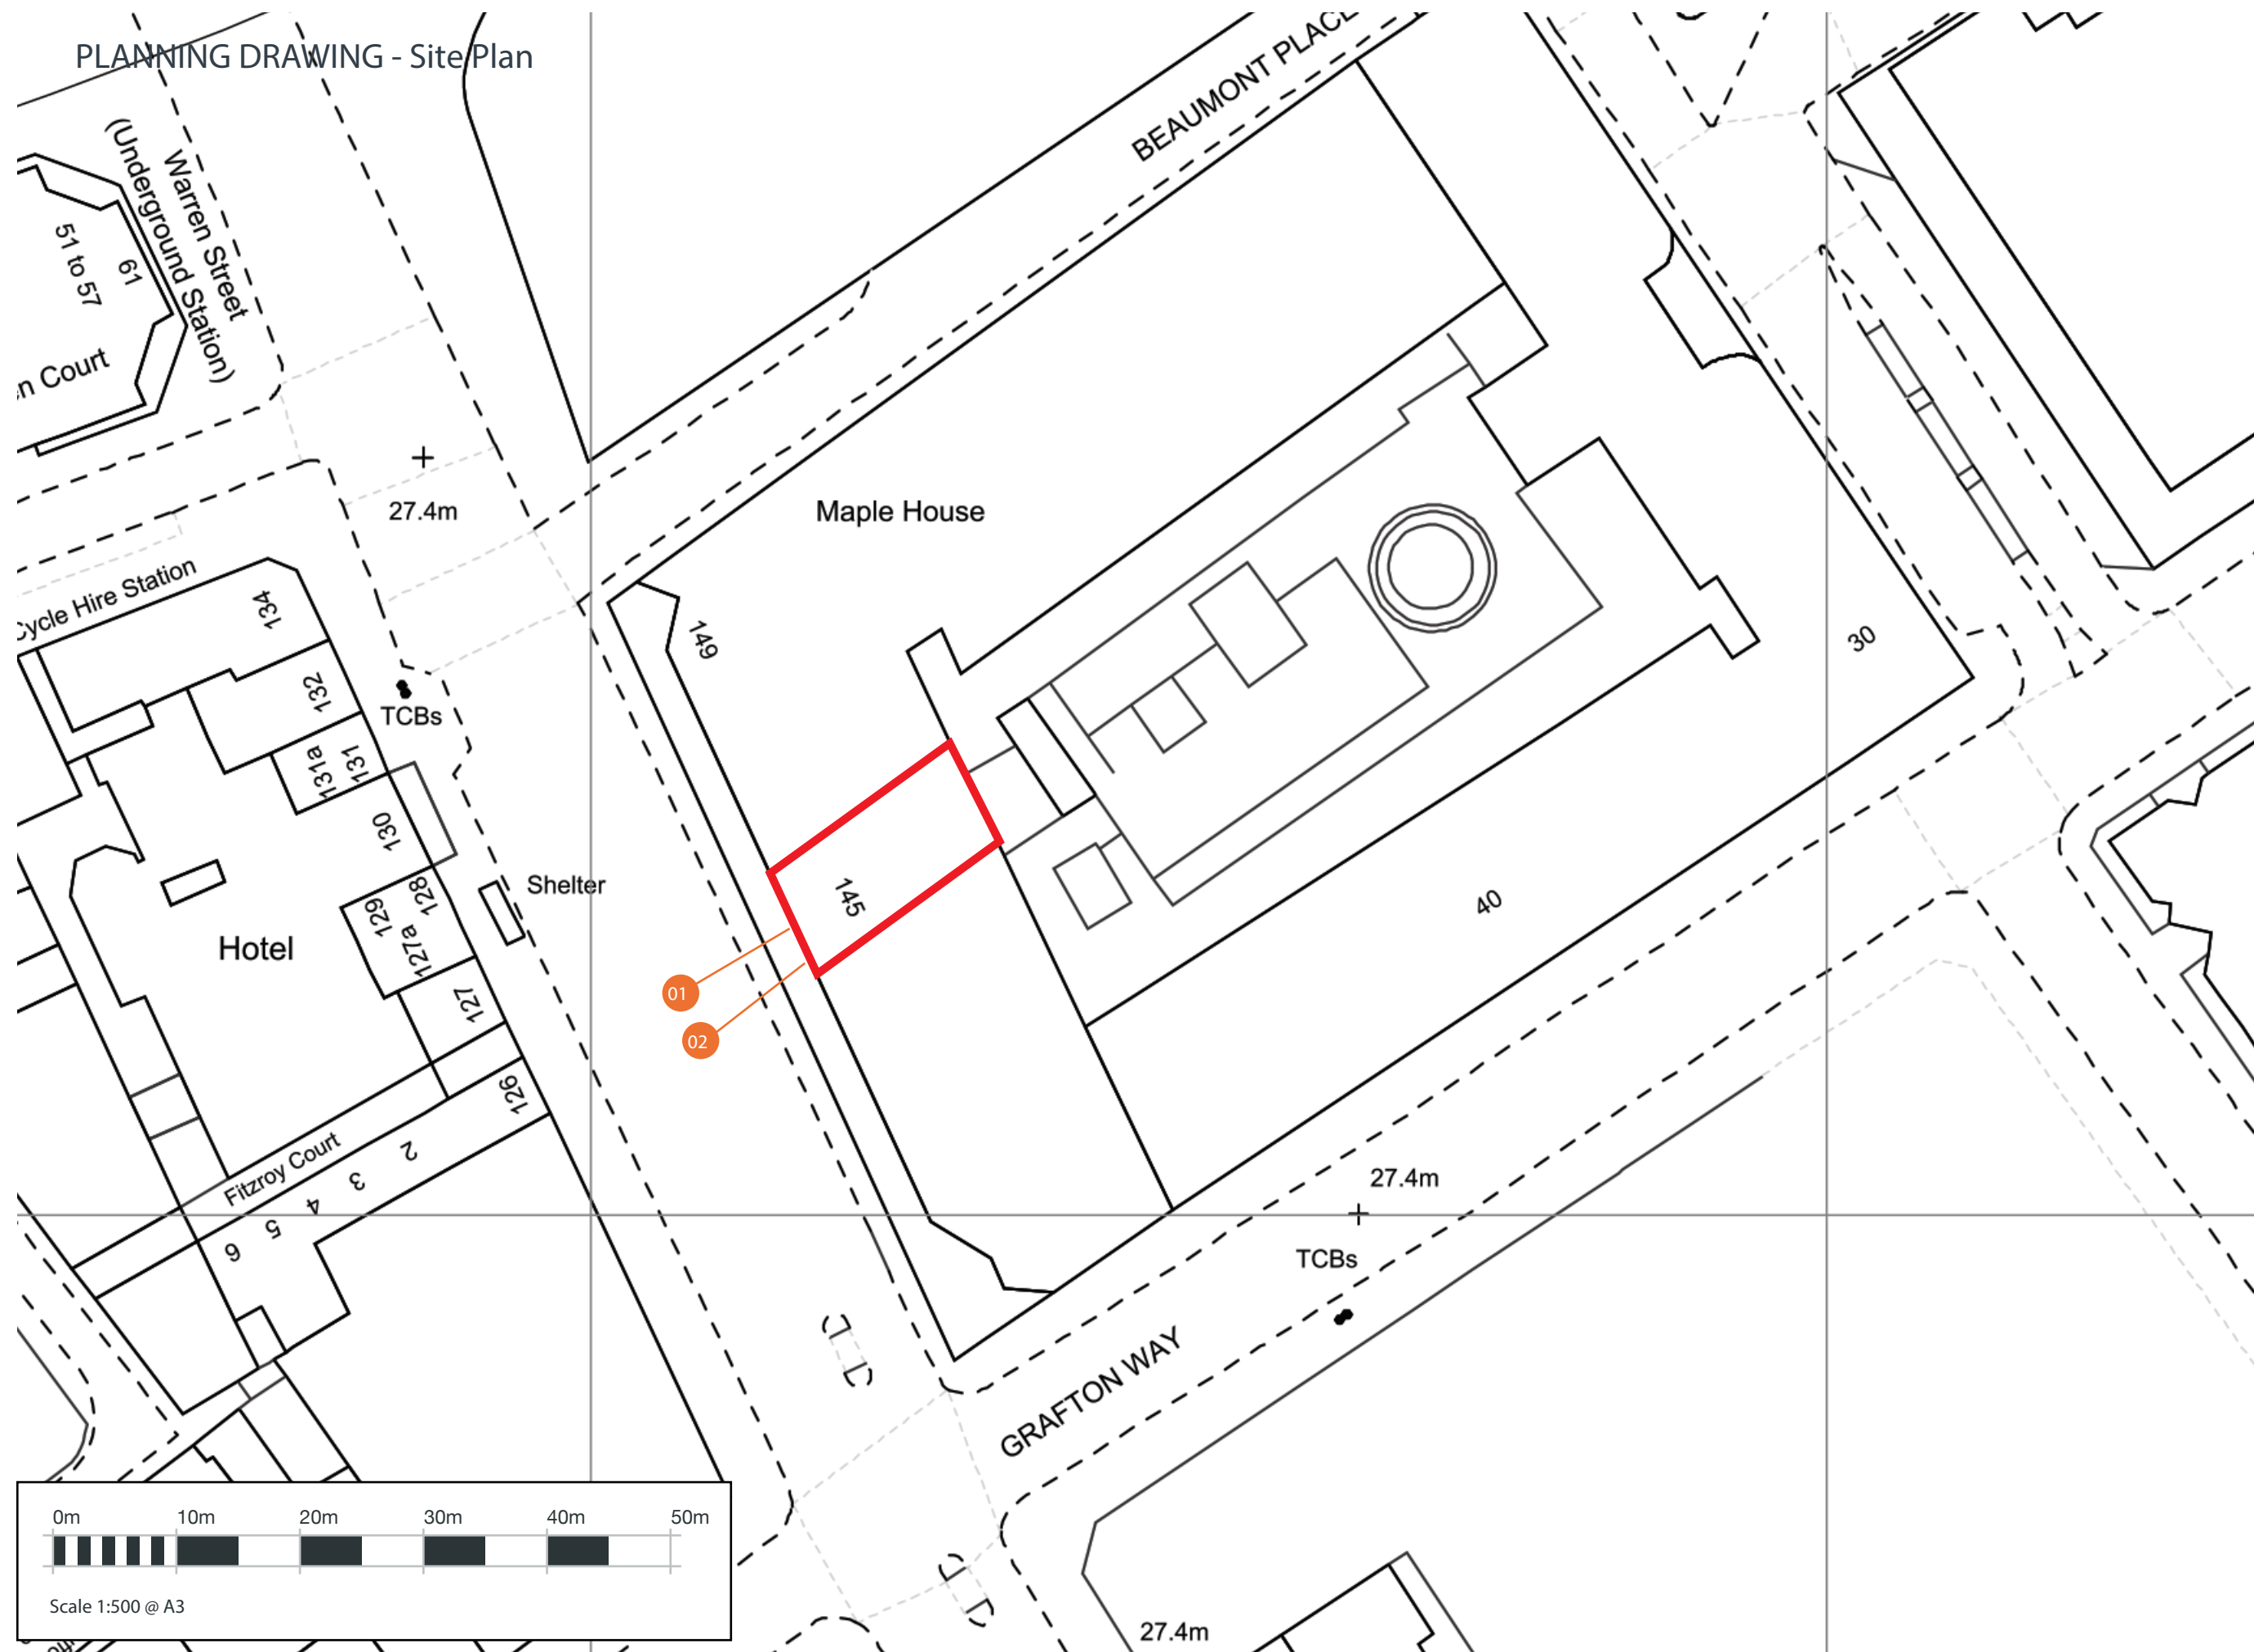

PUREGYM.
TOTTENHAM
COURT ROAD
145 TOTTENHAM
COURT ROAD
LONDON
W1T 7NE

135421 REV F
20/03/18 - SRL



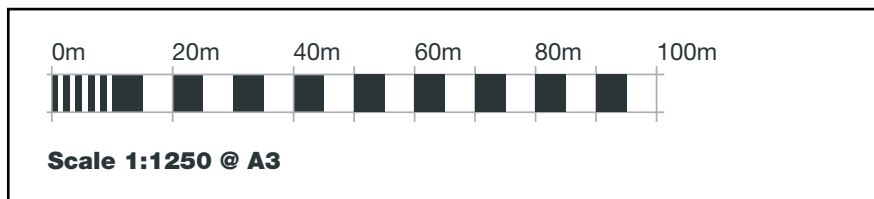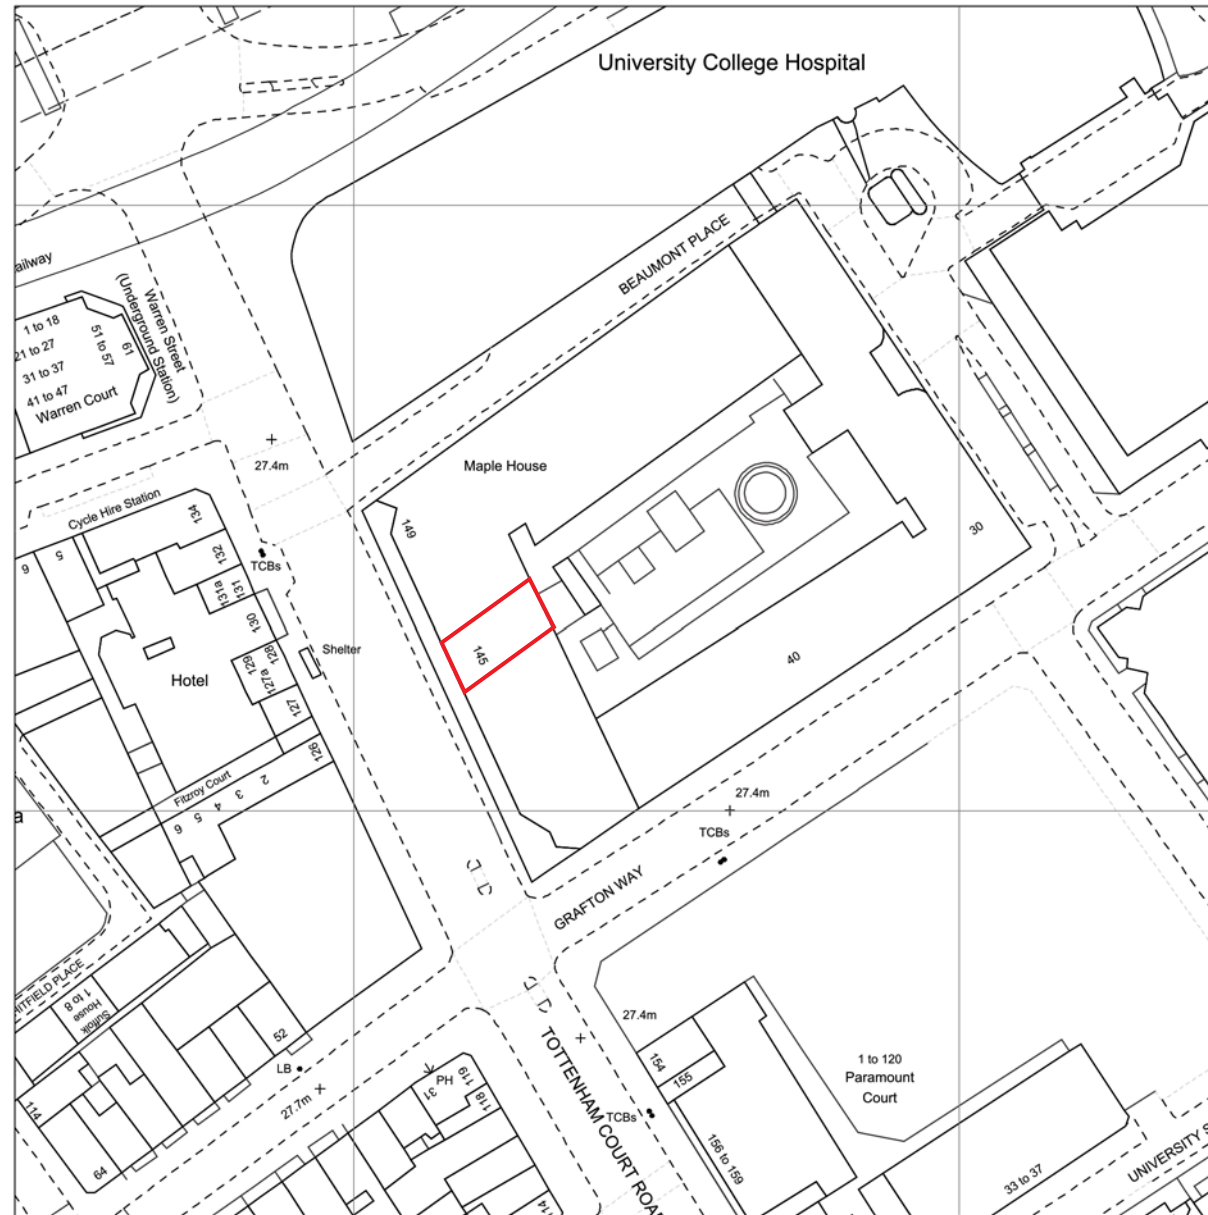

PUREGYM.
**TOTTENHAM
 COURT ROAD**
 145 TOTTENHAM
 COURT ROAD
 LONDON
 W1T 7NE

135421 REV F
 20/03/18 - SRL

