



existing front entrance door
timber painted black

ELEVATION

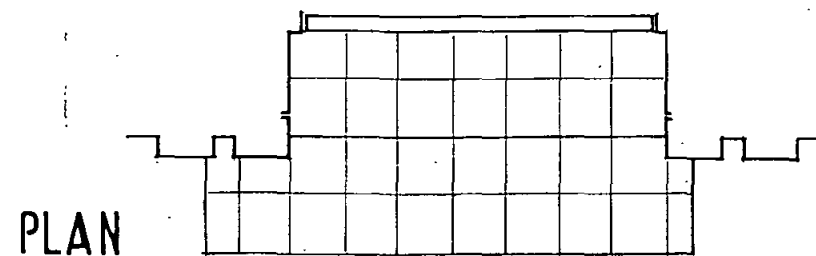

PLAN

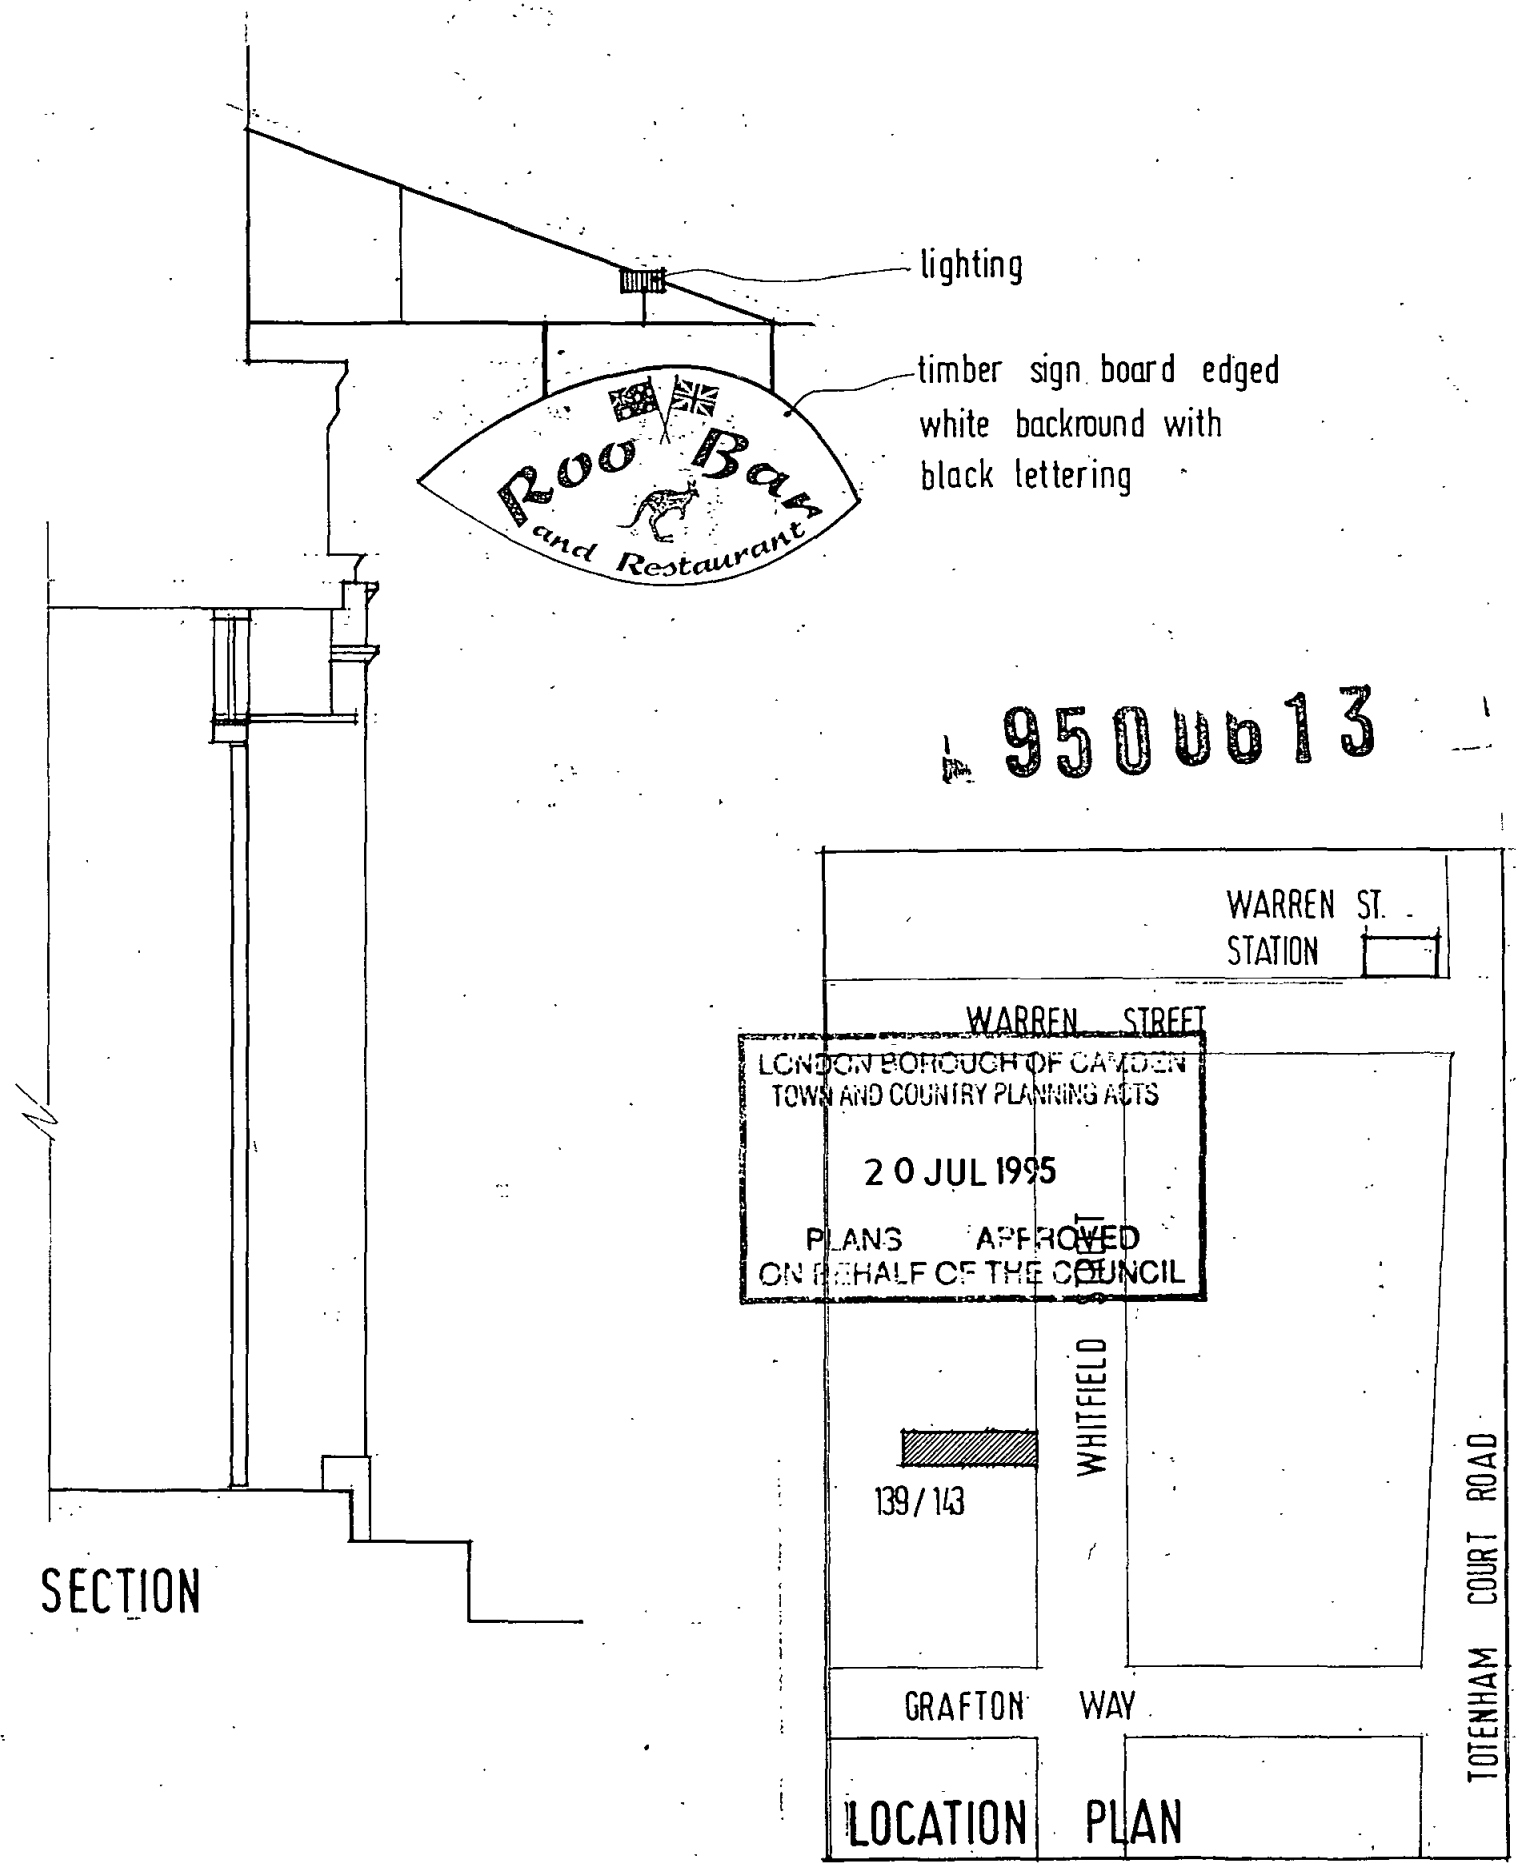


lighting

timber sign board edged
white background with
black lettering

9500613

SECTION

WARREN ST. STATION
WARREN STREET
LONDON BOROUGH OF CAMDEN
TOWN AND COUNTRY PLANNING ACTS
20 JUL 1995
PLANS APPROVED
ON BEHALF OF THE COUNCIL

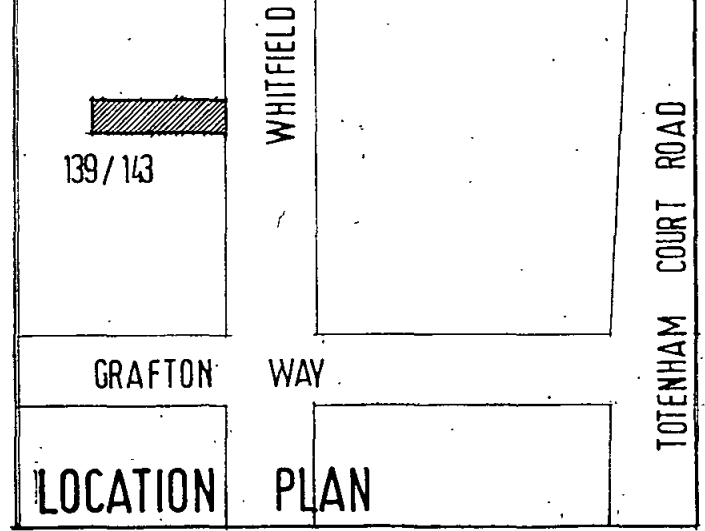

LOCATION PLAN

Project: 139/143 Whitfield St. W1		BUILD-ABILITY
Title: Door + Sign Proposal		
Drg. No. B 9514/01	Revision	design management construction
Date 28-3-95	Scale 1:20	Drawn
Kingsway Business Park, Oldfield Road, Hampton, Middlesex. TW12 2HD. Tel: 081 941 7494. Fax: 081 941 7512.		