



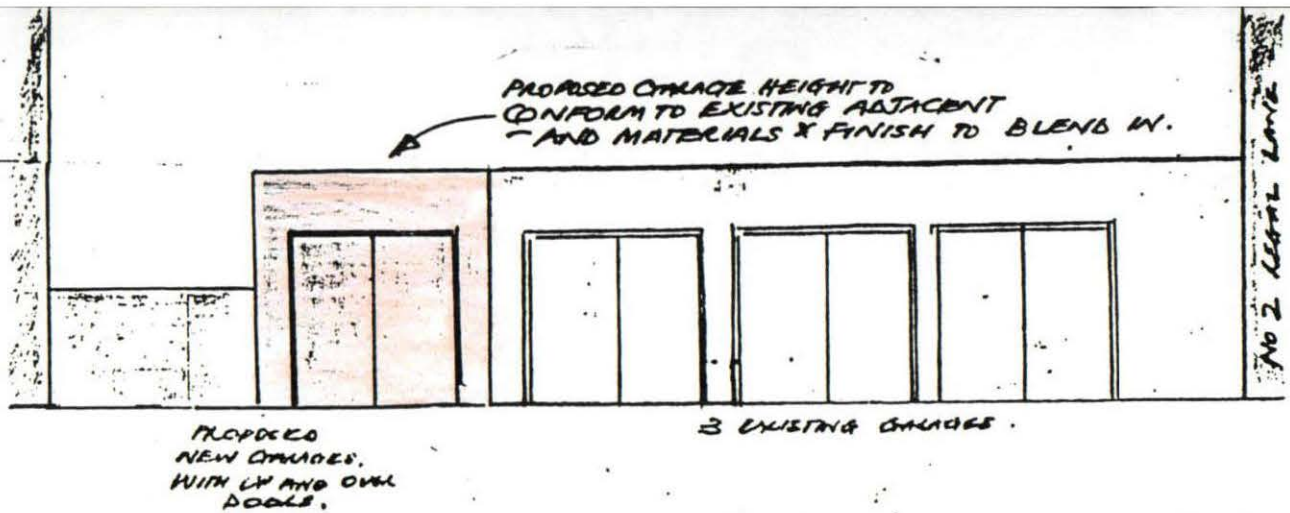

FRONT ELEVATION PROPOSED

TP9401675


CONSTRUCTION TO BLEND WITH EXISTING ADJACENT TO SATISFACTION OF LOCAL AUTHORITY AND DISTRICT SURVEYOR.

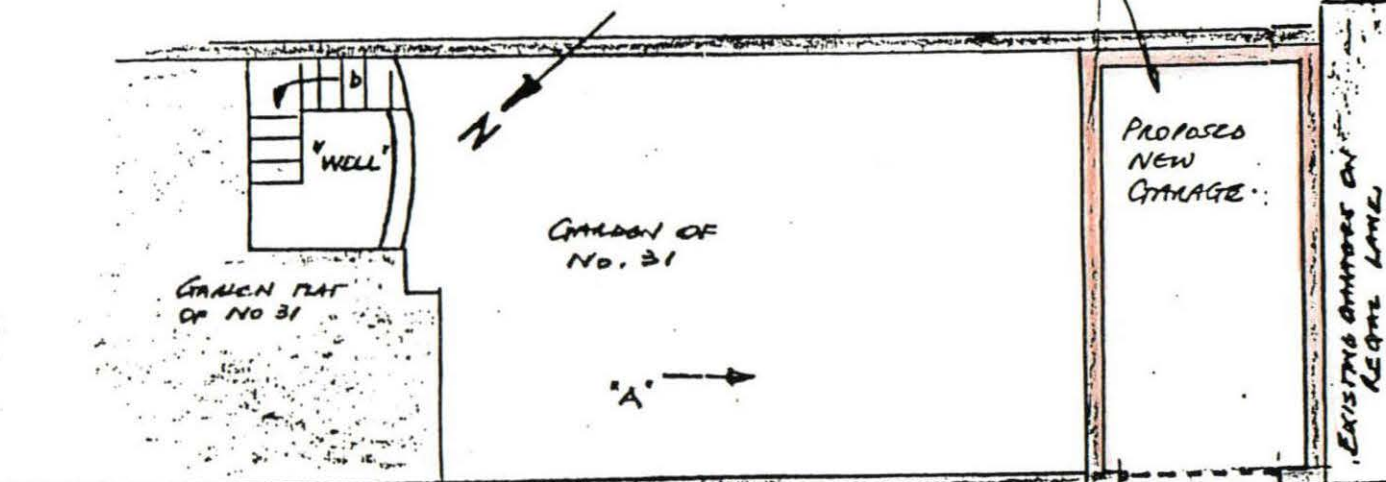

PLAN VIEW PROPOSED


LONDON BOROUGH OF CAMDEN
TOWN AND COUNTRY PLANNING ACTS
6 APR 1995
PLANS APPROVED
ON BEHALF OF THE COUNCIL

AMENDED ELEVATION
2.6.89

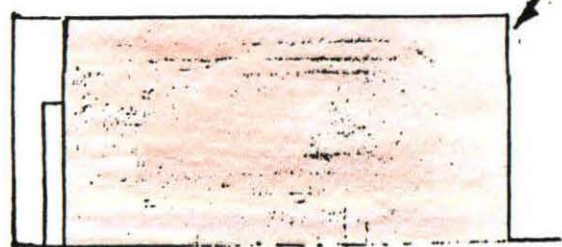

END ELEVATION FROM "A"

PROPOSED BRICK GUILT GARAGE
AT REAR OF 31 CLOVELSTER AVE, NW1



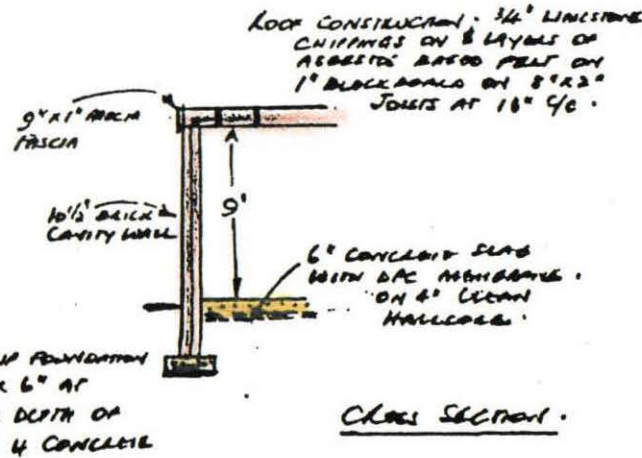


CROSS SECTION

SCALE 8 FT : 1 INCH

TP9401675

5 Sides
140
33
0.00000

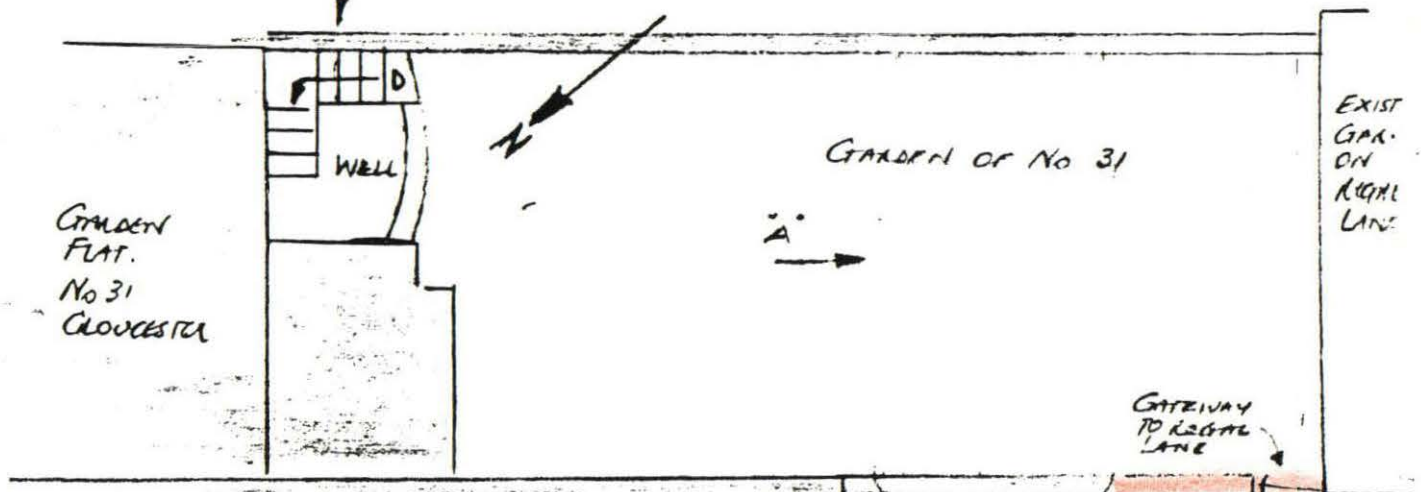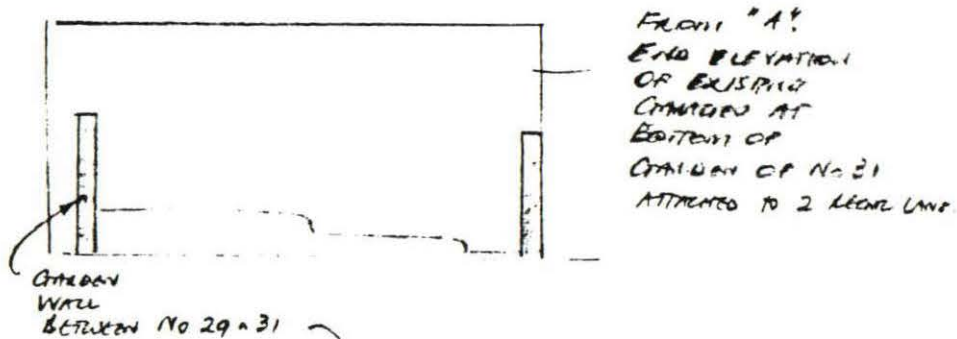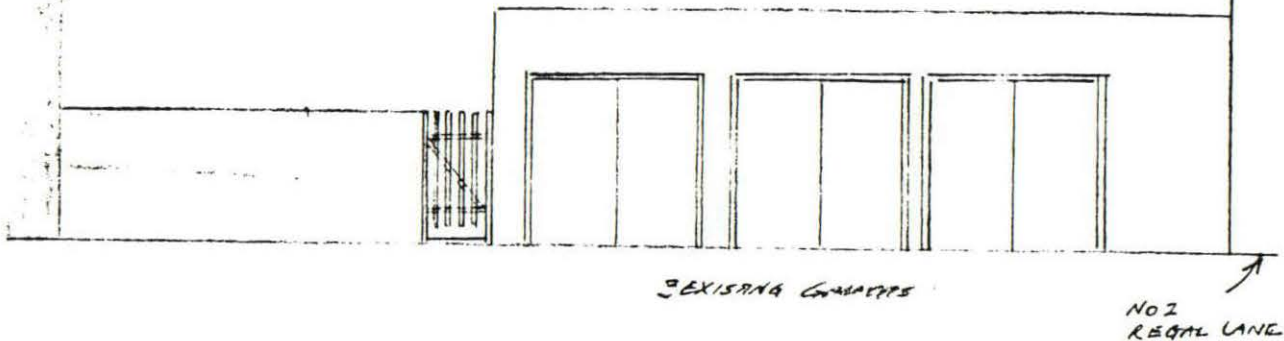

YARD OF NO. 33

GARDEN ENTRANCE
NO 33
GLOUCESTER
AVE.


EXISTING LAYOUT
AT REAR OF
31 GLOUCESTER AVE,
LONDON NW1

SCALE 1" = 8 FEET

LONDON BOROUGH OF CAMDEN
TOWN AND COUNTRY PLANNING ACTS

6 APR 1995

PLANS APPROVED
ON BEHALF OF THE COUNCIL

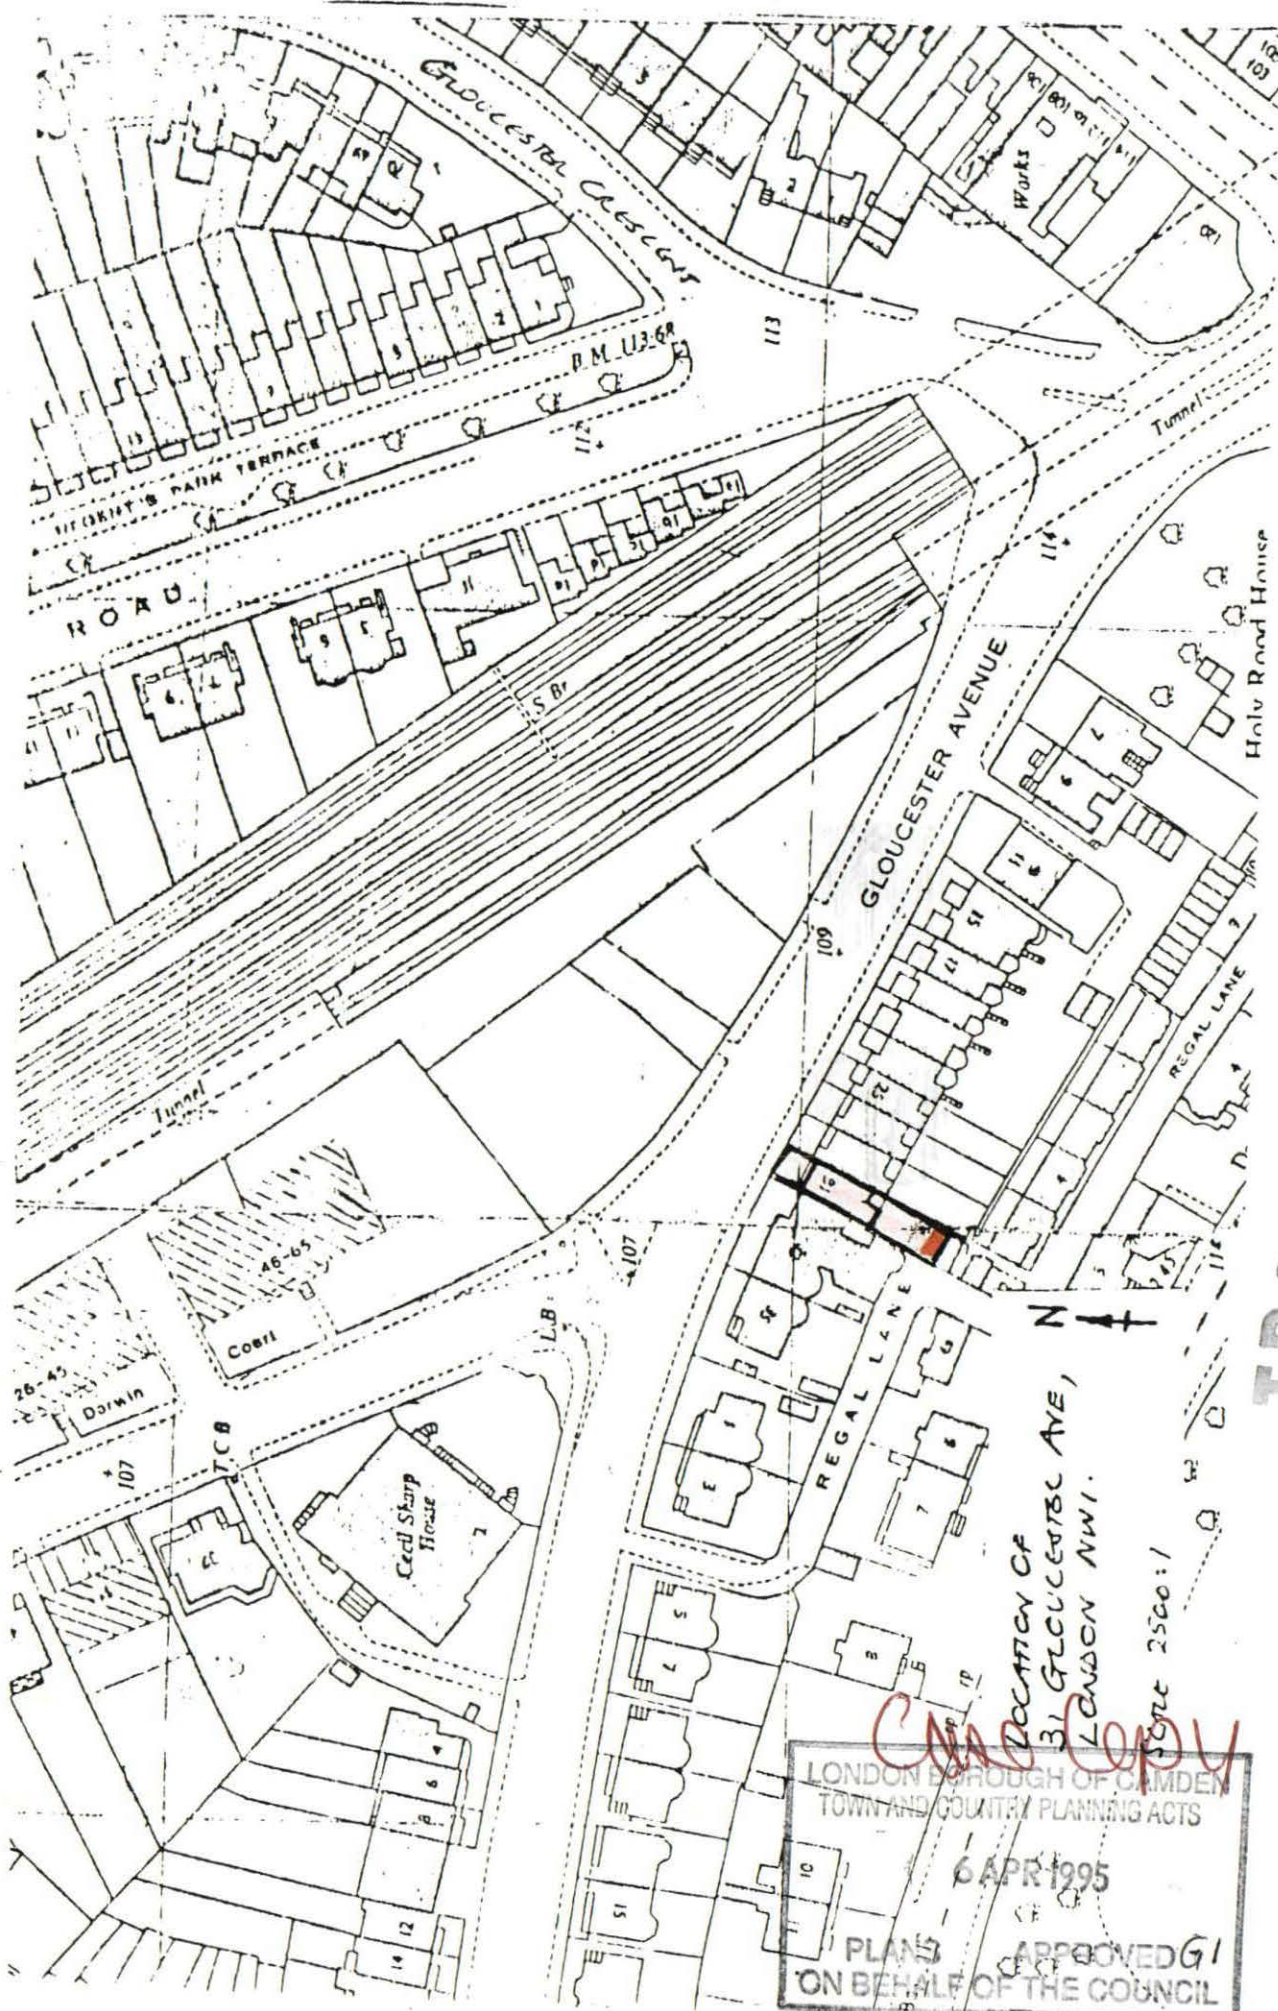

TP9401675

LOCATION OF
31 GLOUCESTER AVE,
LONDON NW1.
Scale 2500:1

LONDON BOROUGH OF CAMDEN
TOWN AND COUNTRY PLANNING ACTS
6 APR 1995
PLANS APPROVED
ON BEHALF OF THE COUNCIL