



LOCATION PLAN 1:1250

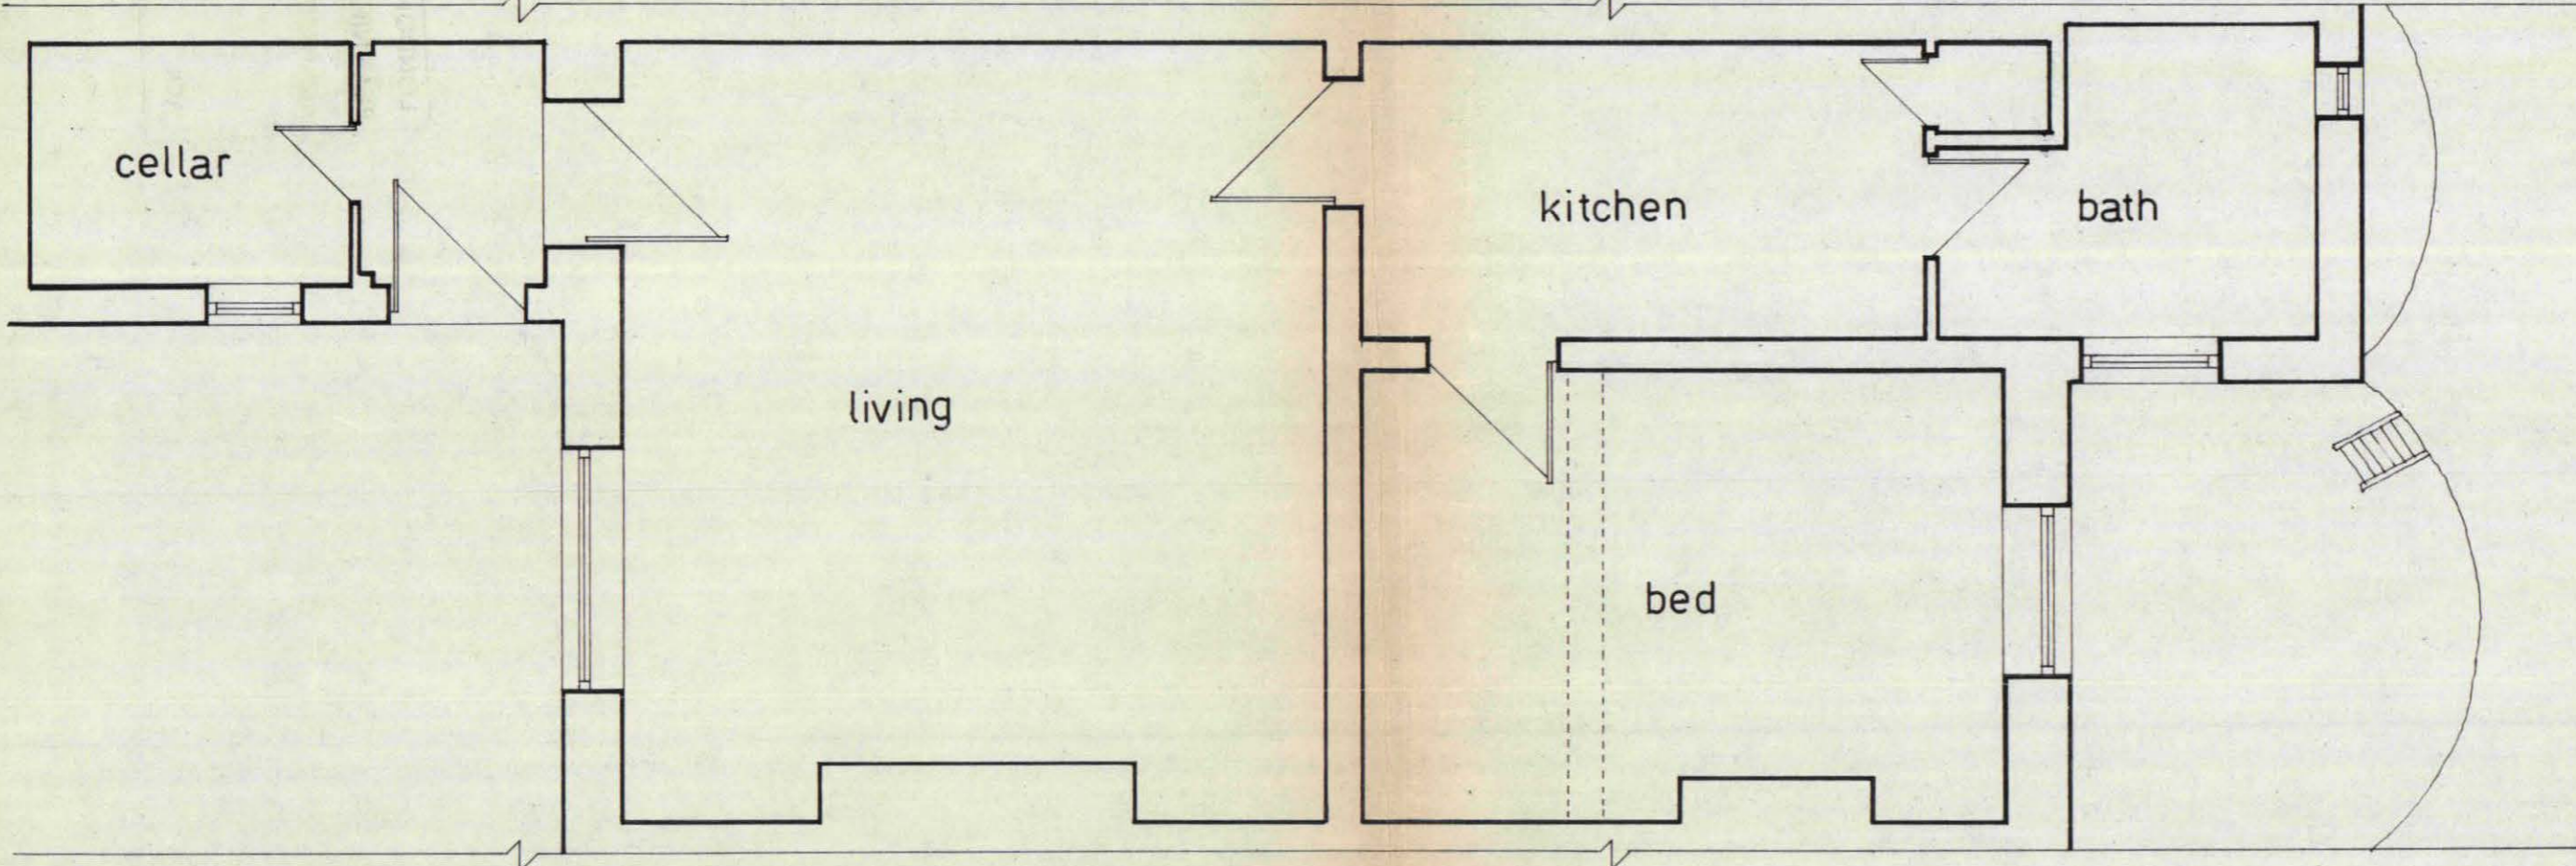


HB 8570018

EXISTING LAYOUT 21a GLOUCESTER AVENUE LONDON NW1
SCALE: 1" TO 4'

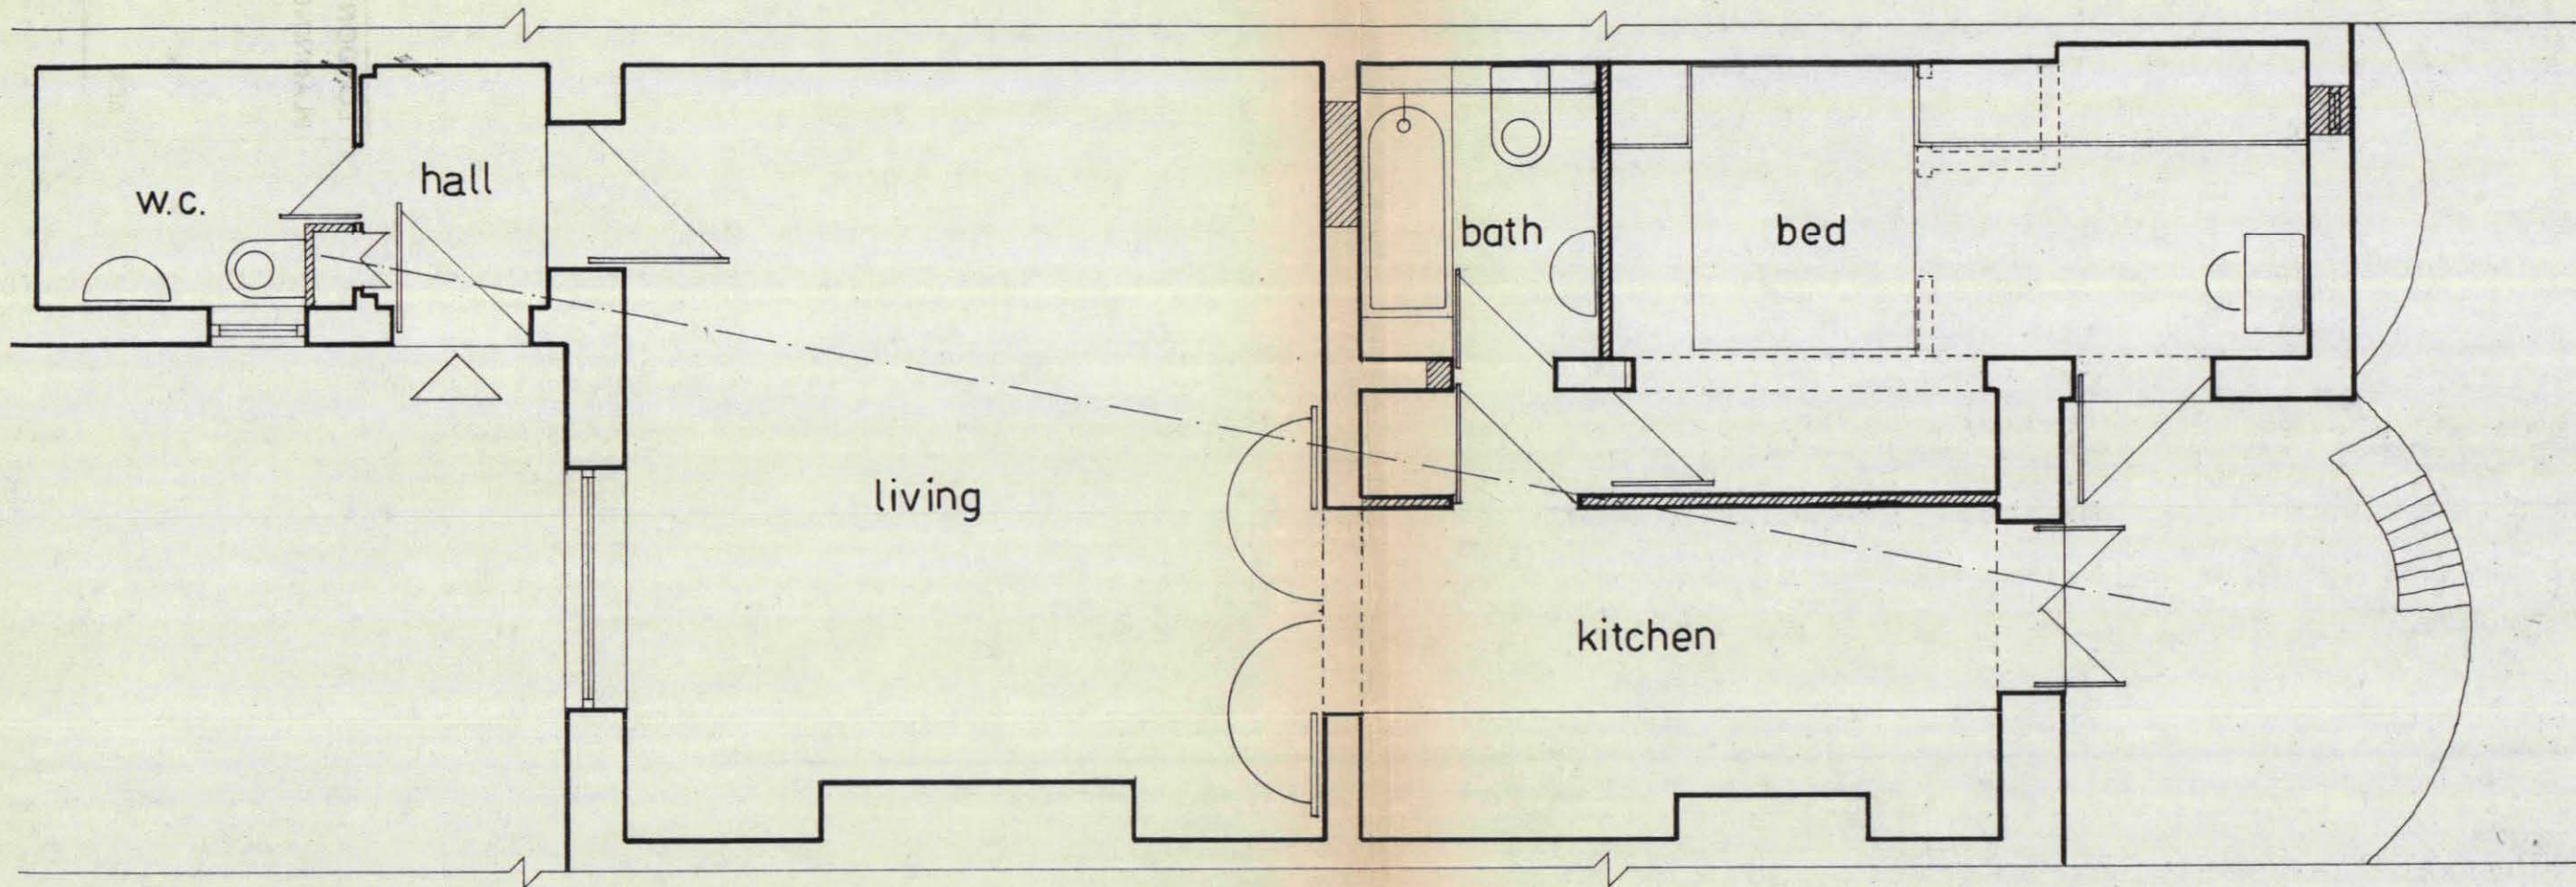


PROPOSED ALTERATIONS 21a GLOUCESTER AVENUE LONDON NW1
RALPH LEBENS

HB 8570018

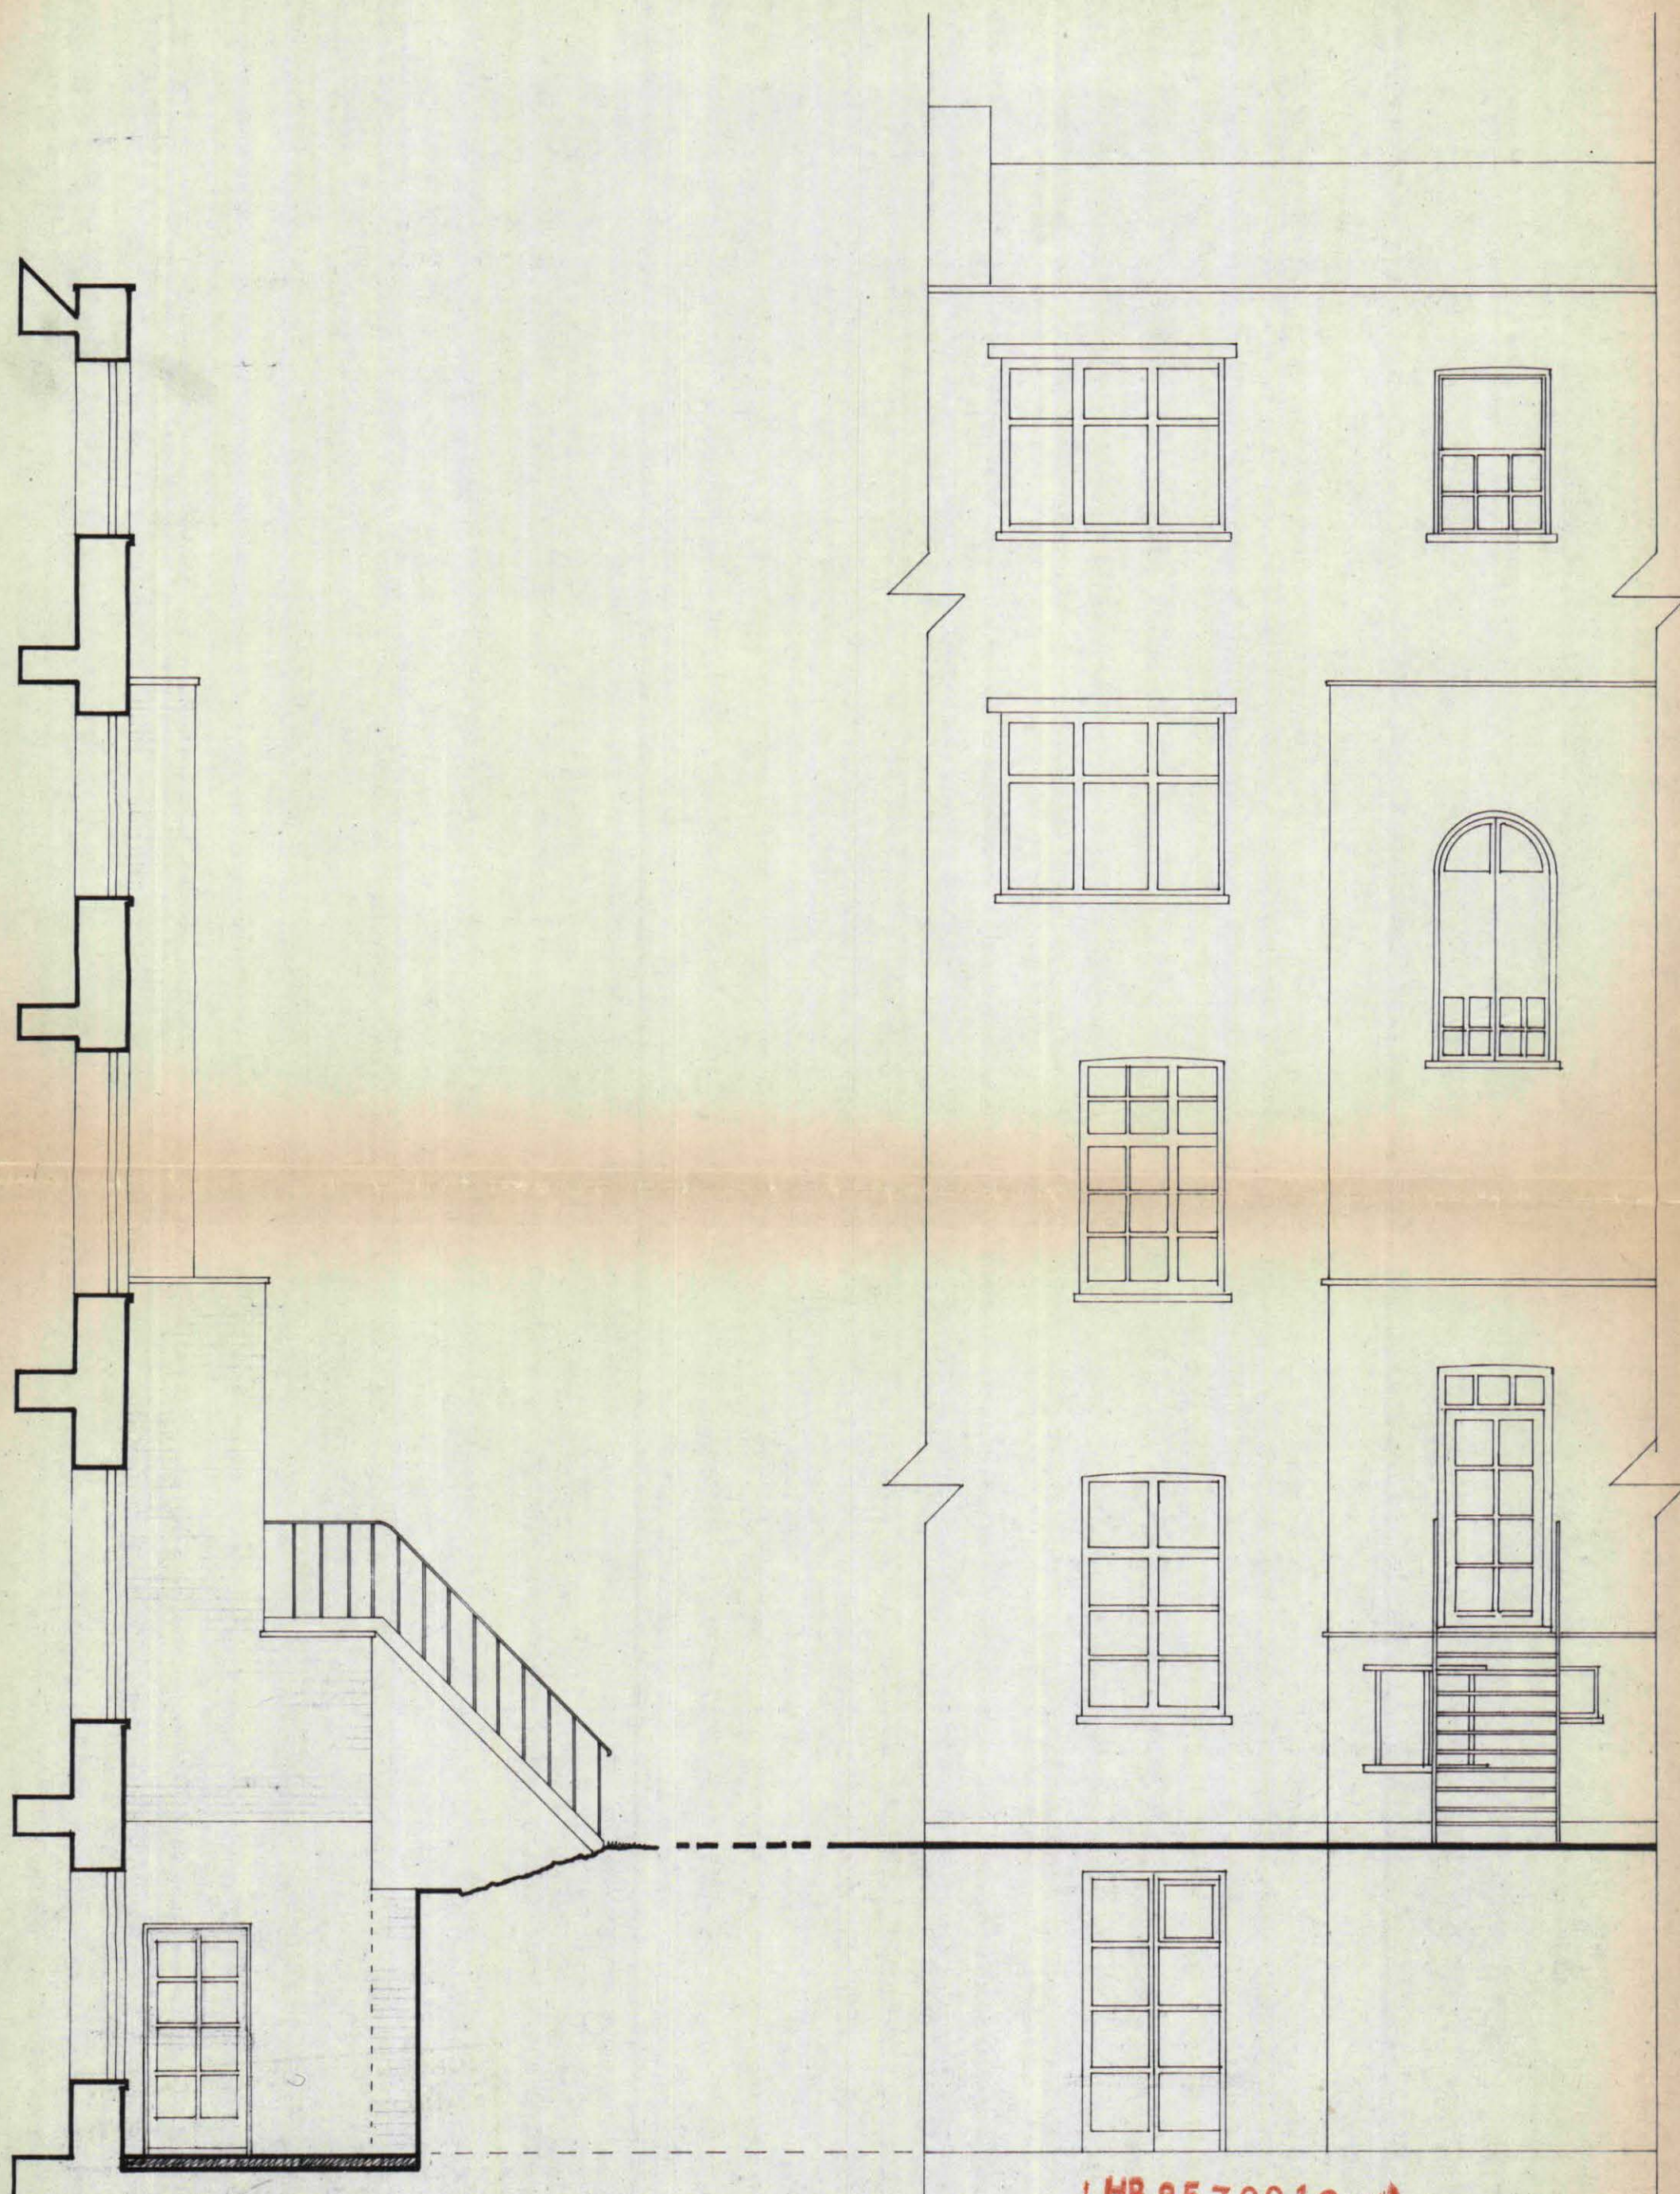

PROPOSED ELEVATIONS 21a GLOUCESTER AVENUE NW1
RALPH LEBENS
SCALE: 1" TO 4'

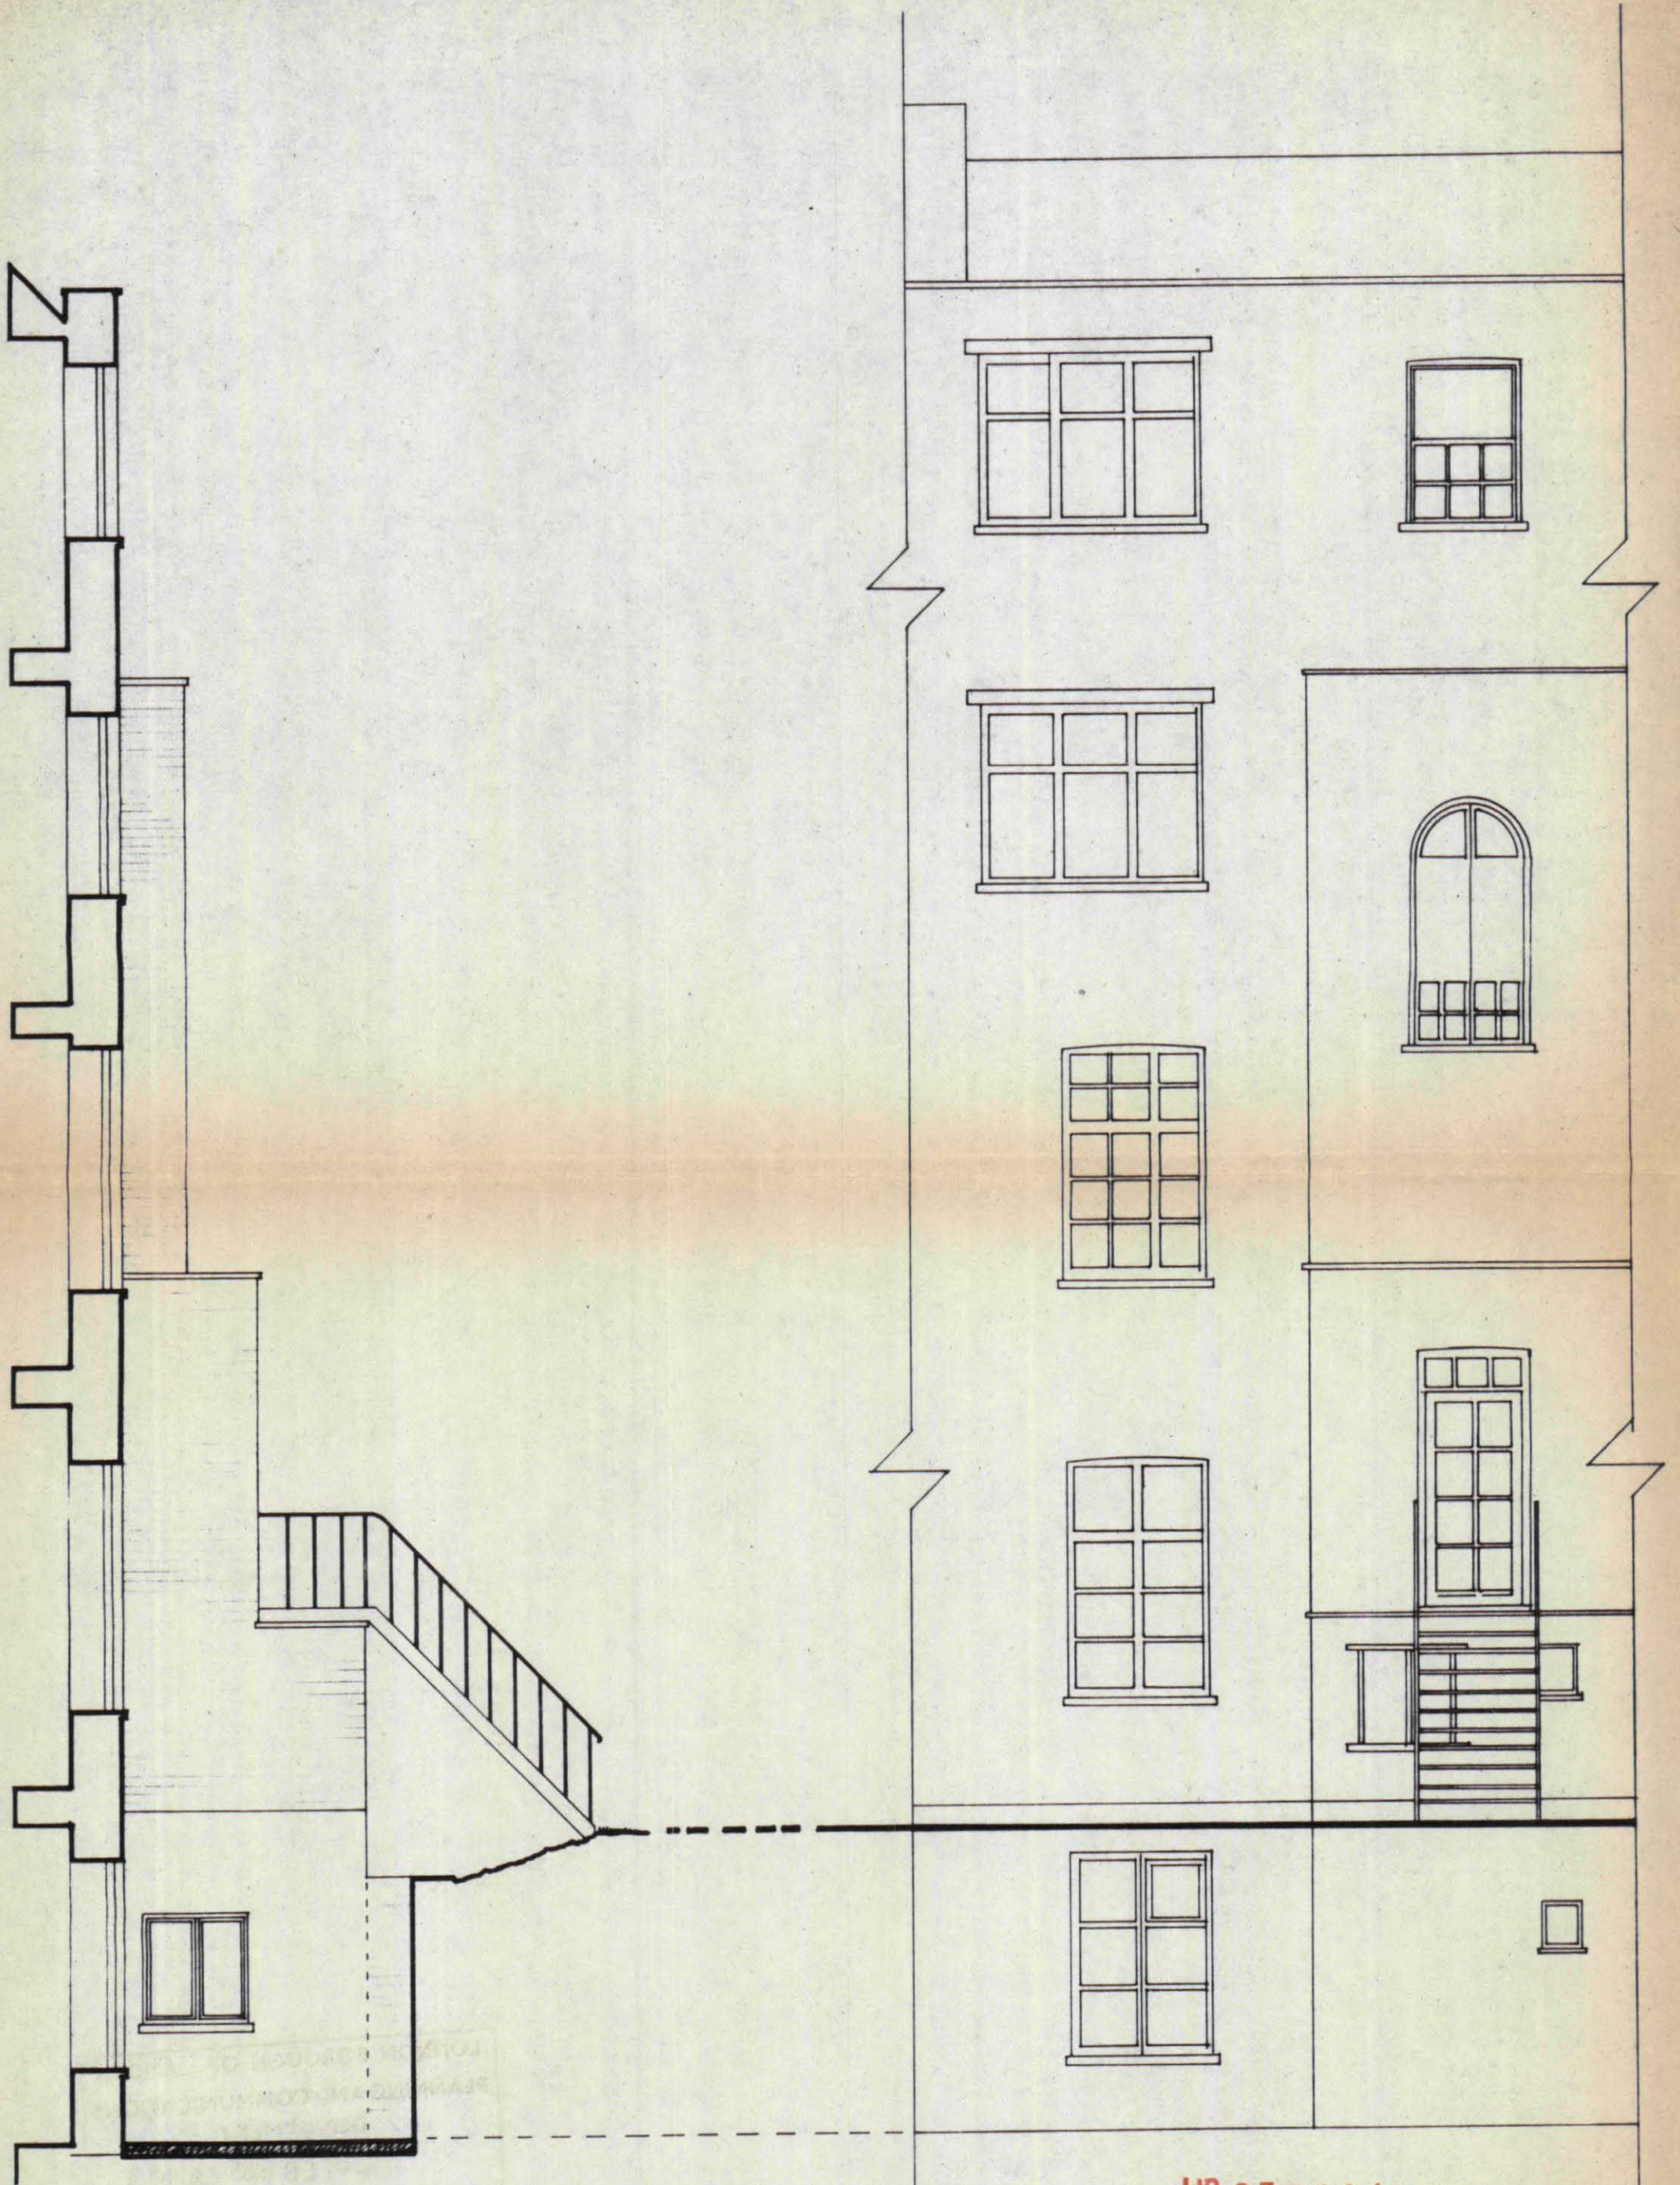

HB 8570018

EXISTING ELEVATIONS 21a GLOUCESTER AVENUE NW1
RALPH LEBENS
SCALE: 1" TO 4'