


0 10 20 50
1:1250 Scale Bar (m)

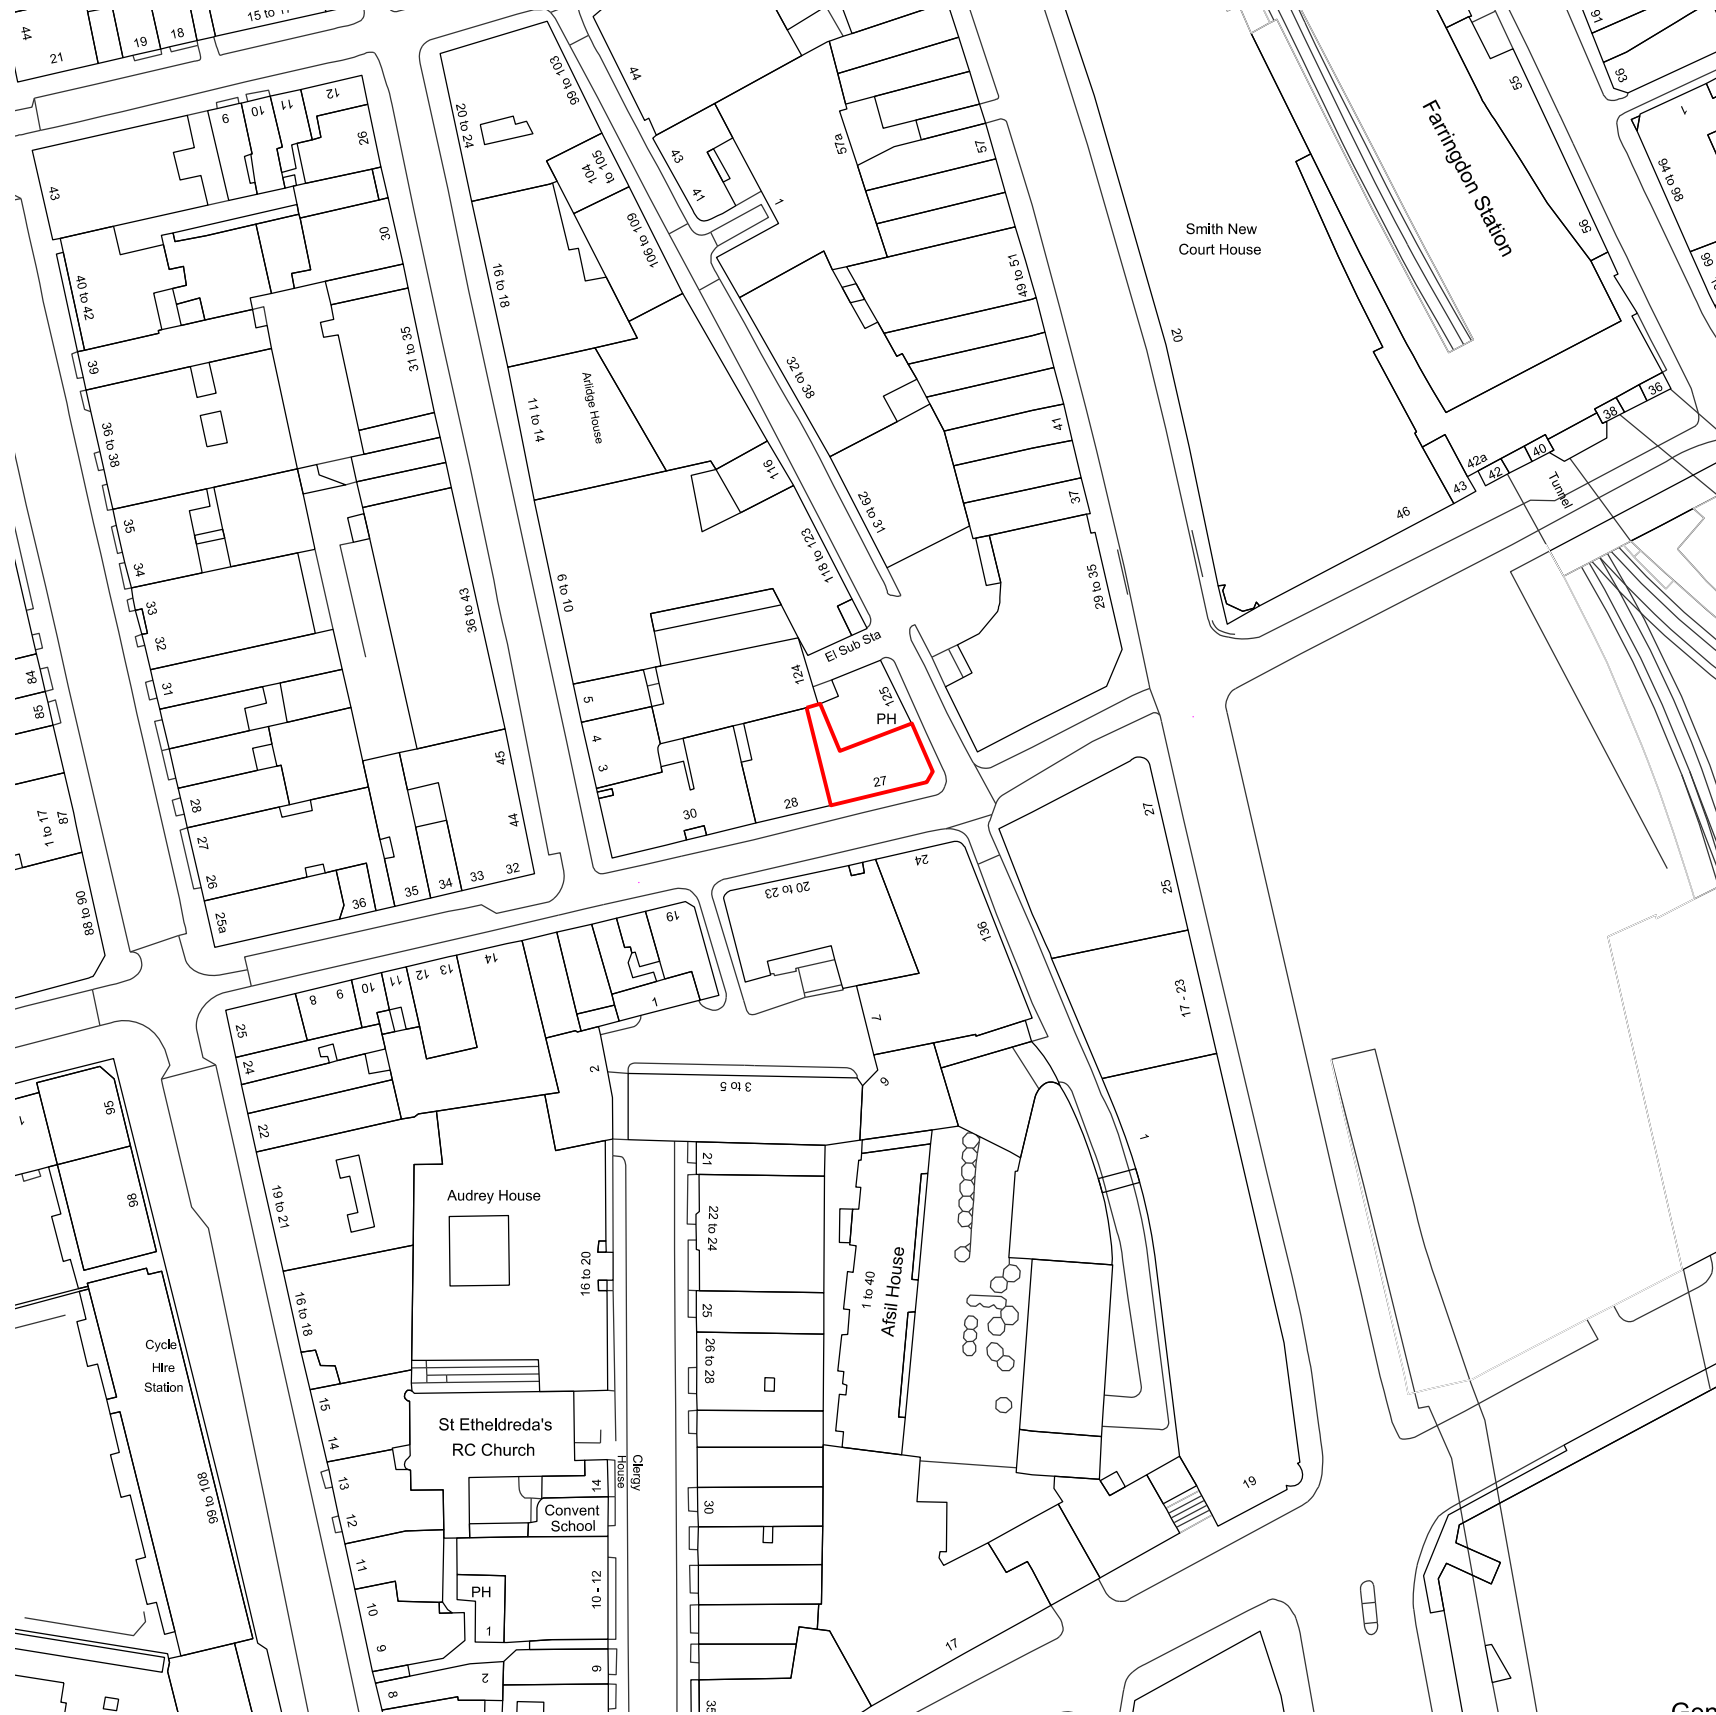

GENERAL NOTES

All setting out must be checked on site. All levels must be checked on site and refer to Ordnance Datum Newlyn unless alternative datum given. All dimensions must be checked on site.
This drawing must not be scaled. This drawing must be read in conjunction with the relevant specification clauses. This drawing must not be used for land transfer purposes. Areas calculated in accordance with RICS Code of Measuring Practice. This drawing must not be used on site unless issued for construction.
Status: P=Feasibility/Planning T=Tender C=Construction
© 2018 Ben Jones Architects Limited

File Ref: 0769-Plans & Elevs-E14

P1 For Planning Approval 01.05.18

Client
Chalfords Ltd

Project
27 Greville Street,
London EC1N 8TN

Drawing
Site Location Plan

Scale
1:1250 @A3

Date
May 2018

Dwg Ref
0769-LOC-01

Rev
P1

BEN JONES ARCHITECTS

47 Priory Street Lewes BN7 1HJ
T 01273 475526
W benjonesarchitects.co.uk
E mail@benjonesarchitects.co.uk