




Ordnance Survey, (c) Crown Copyright 2018. All rights reserved. Licence number : 100022432

EXISTING SITE LOCATION PLAN
SCALE 1:1250

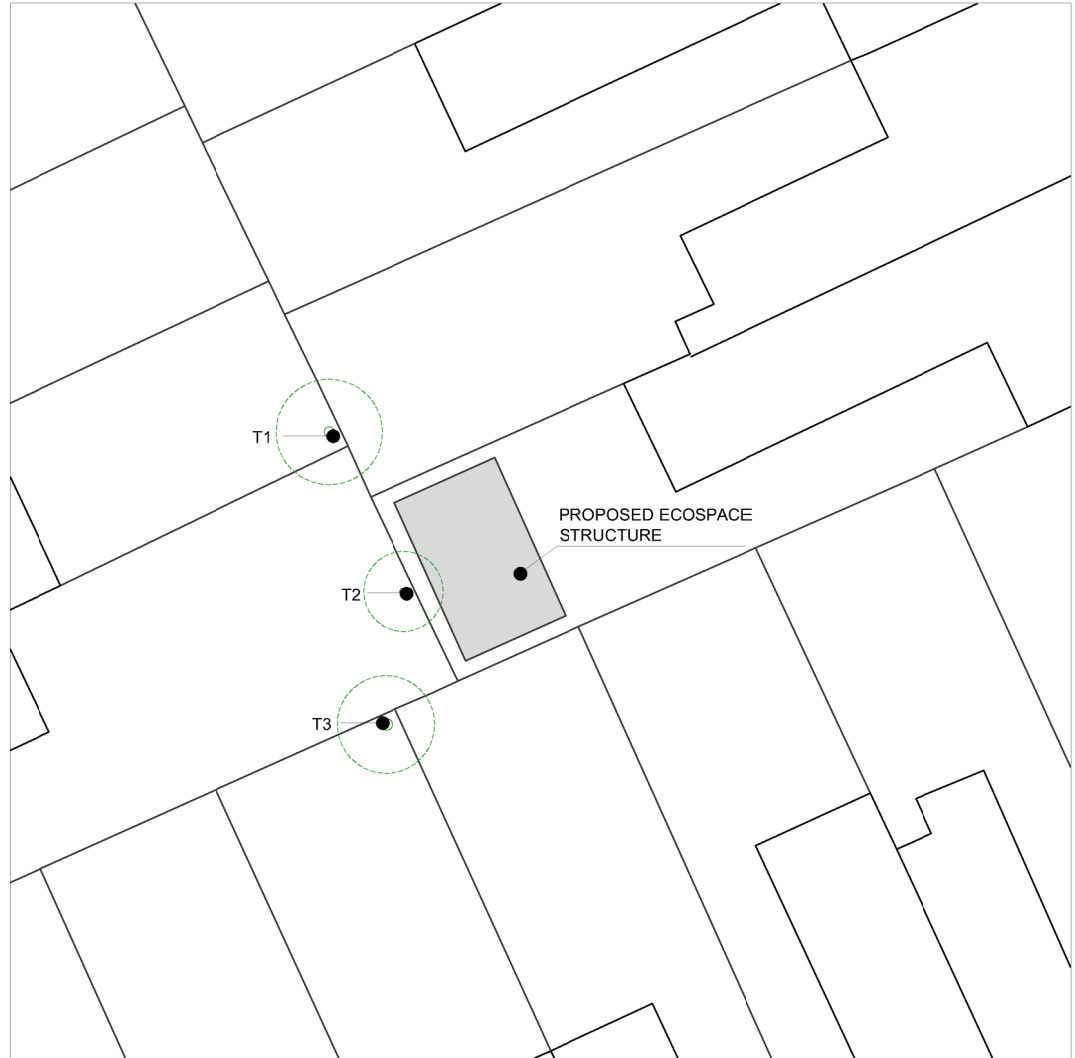

PROPOSED BLOCK PLAN
SCALE 1:200



DRAWING EXISTING SITE LOCATION AND BLOCK PLAN	NOTES
STATUS PLANNING	

DRAWN BY ZK	CHECKED BY	SCALE 1/1250 @ A4	DATE 02.05.2018
DRAWING NUMBER 1812.PL.01		REVISION	

PROJECT REBECCA FERGUSON	SITE ADDRESS 1 RONA ROAD LONDON NW3 2HY
STAGE PLANNING	

ecospace
architecture, naturally

5A/6A ILIFFE YARD
LONDON SE17 3QA
T: 020 7703 4004
F: 020 7708 4750
E: info@ecospacestudios.com