



**KEY NOTE LEGEND**


- EXISTING TO BE RELOCATED
- NEW AIR CONDITIONING UNITS
- NEW WORKS

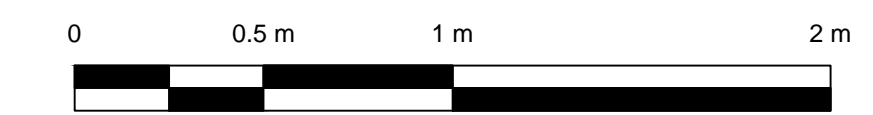

SCALE: 1:20


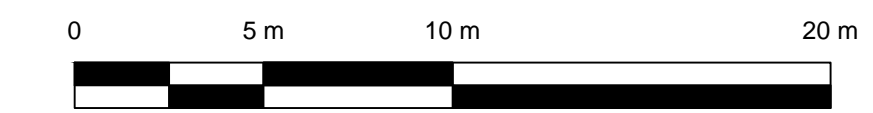


SCALE: 1:200

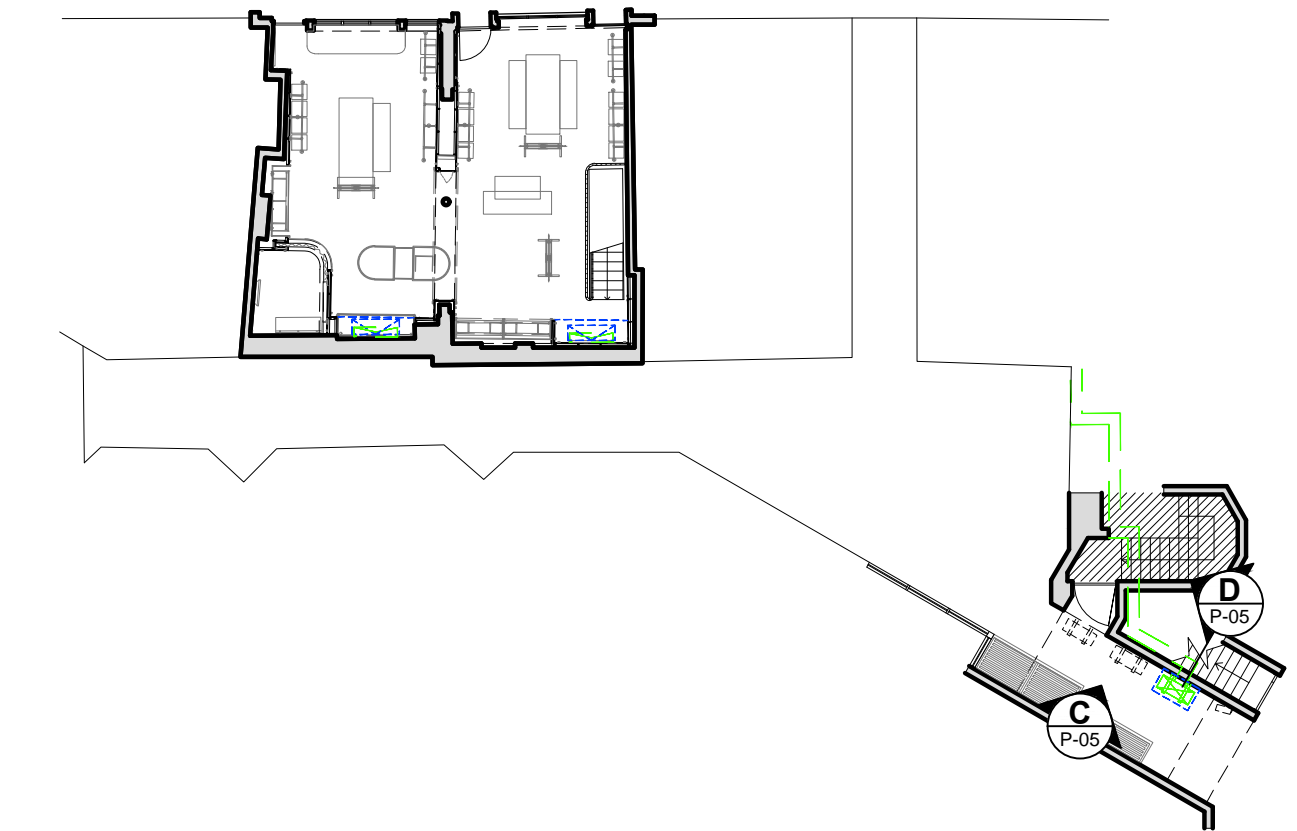

**1 EXISTING EXTERNAL ELEVATION C**  
1:20 @ A1 SIZE  
1:40 @ A3 SIZE

**4 LOCATION PLAN**  
1:200 @ A1 SIZE  
1:400 @ A3 SIZE

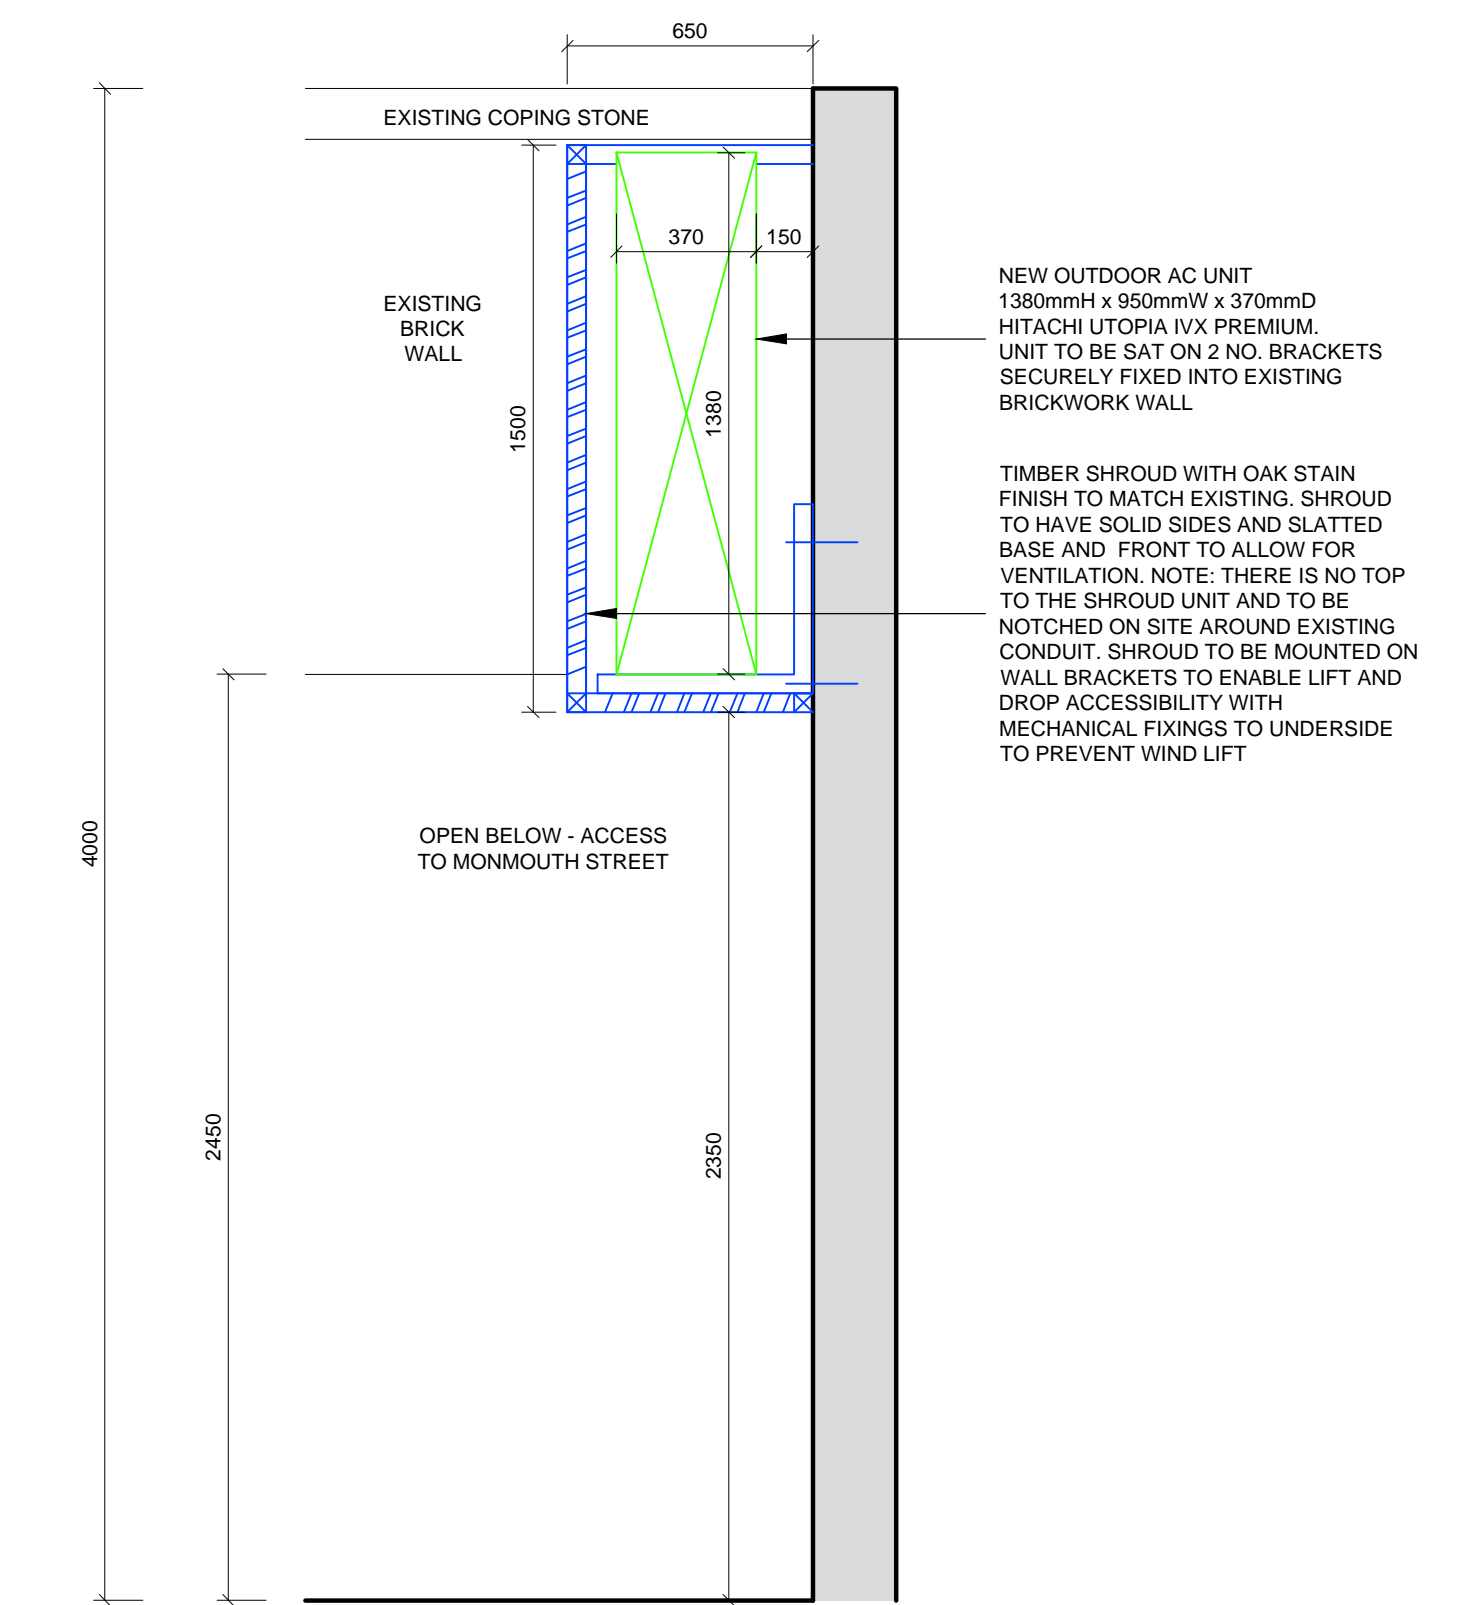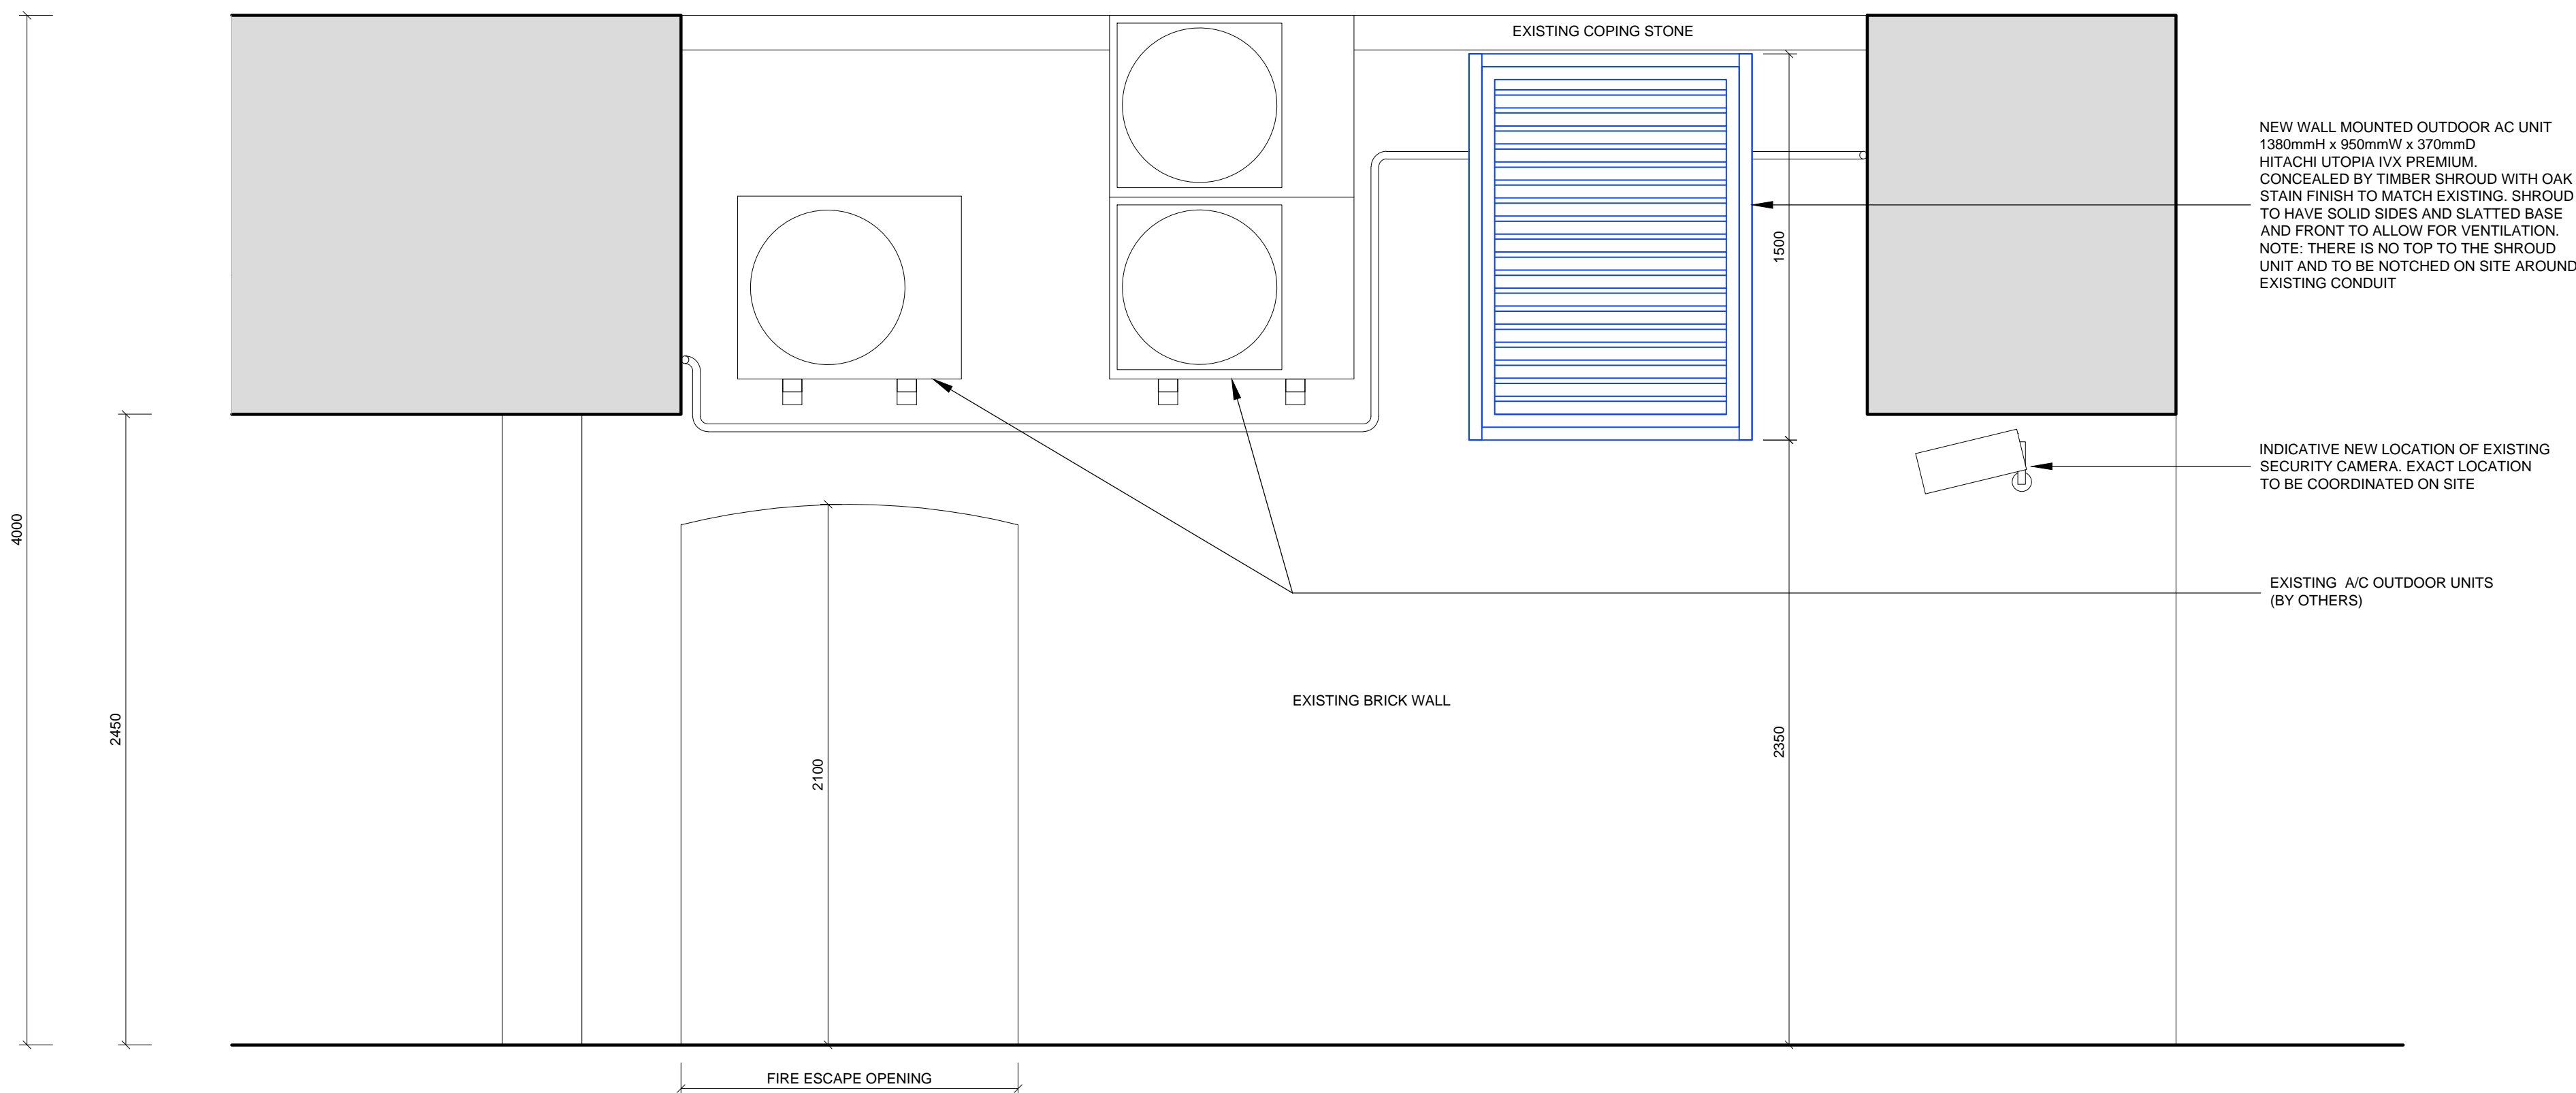

**2 PROPOSED EXTERNAL ELEVATION C**  
1:20 @ A1 SIZE  
1:40 @ A3 SIZE

**3 PROPOSED EXTERNAL SECTION D**  
1:20 @ A1 SIZE  
1:40 @ A3 SIZE

TENANT	LANDLORD
--------	----------

REV	COMMENT	AUTH	DATE
A.	EXISTING A/C OUTDOOR UNIT UPDATED	KA	12/01/2018

© COPYRIGHT REMAINS WITH INK ASSOCIATES LTD  
THIS DRAWING IS ISSUED ON THE CONDITION THAT IT IS NOT REPRODUCED, RETAINED OR DISCLOSED TO ANY UNAUTHORIZED PERSON EITHER WHOLLY OR IN PART WITHOUT THE CONSENT IN WRITING OF INK ASSOCIATES LTD.  
THIS DRAWING REMAINS THE INTELLECTUAL PROPERTY OF INK ASSOCIATES LTD. (0800)444 1000 DO NOT SCALE FROM THIS DRAWING. ALL MEASUREMENTS ARE IN MILLIMETERS UNLESS STATED OTHERWISE. THE GENERAL CONTRACTOR (GC) IS RESPONSIBLE TO VERIFY DIMENSIONS ON SITE PRIOR TO MANUFACTURE. ANY DIMENSIONAL DISCREPANCIES ARE TO BE REPORTED TO INK ASSOCIATES LTD IMMEDIATELY. THE GENERAL CONTRACTOR (GC) IS TO PRODUCE A FULL SET OF SCALED CONSTRUCTION DRAWINGS FOR CONSTRUCTION AND APPROVAL PRIOR TO MANUFACTURE. THE CONTRACTOR IS TO ENSURE STRUCTURAL STABILITY OF ALL INSTALLATION DETAILS AND ELEMENTS. ALWAYS REFER TO RELATED DRAWINGS WHEN CONSIDERING INFORMATION CONTAINED WITHIN THIS DRAWING. ALL WORK CARRIED OUT ON SITE ARE TO BE IN ACCORDANCE WITH ALL CURRENT AND RELEVANT LOCAL BUILDING REGULATIONS AND CONSTRUCTION DESIGN MANAGEMENT (CDM) REGULATIONS. ALL MATERIALS & SURFACE FINISHES USED ON SITE ARE TO BE IN ACCORDANCE WITH APPROPRIATE FIRE RATINGS AS STIPULATED BY BUILDING CONTROL AND THE LOCAL FIRE OFFICER.

DATE CREATED: 27/11/2017	PROJECT TITLE: 35-37 MONMOUTH STREET	DRAWING TITLE: EXTERNAL ELEVATION AND SECTION
DRAWN BY: KA	CLIENT: CLUB MONACO	DWG NO.:
CHECKED BY: DH	PROJECT NO.:	SUFFIX:
SCALE / SHEET SIZE: AS SHOWN	CM-017	REV.:
PRINT DATE: 12/01/2018		A

DATE CREATED: 27/11/2017	PROJECT TITLE: 35-37 MONMOUTH STREET	DRAWING TITLE: EXTERNAL ELEVATION AND SECTION
DRAWN BY: KA	CLIENT: CLUB MONACO	DWG NO.:
CHECKED BY: DH	PROJECT NO.:	SUFFIX:
SCALE / SHEET SIZE: AS SHOWN	CM-017	REV.:
PRINT DATE: 12/01/2018		A