



1 SITE LOCATION SCALE 1 : 1250

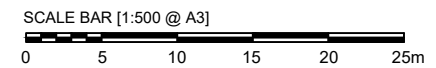

2 BLOCK PLAN SCALE 1 : 500

Note:  
 This drawing has been drawn to scale for the purposes of obtaining local authority approval. Any measurements required for construction must not be scaled from this drawing.  
 All structural elements to be agreed with local authority Building Control prior to commencement of works.  
 Attention is drawn to the provisions of the party wall act 1996. Legal boundaries should be determined by others.

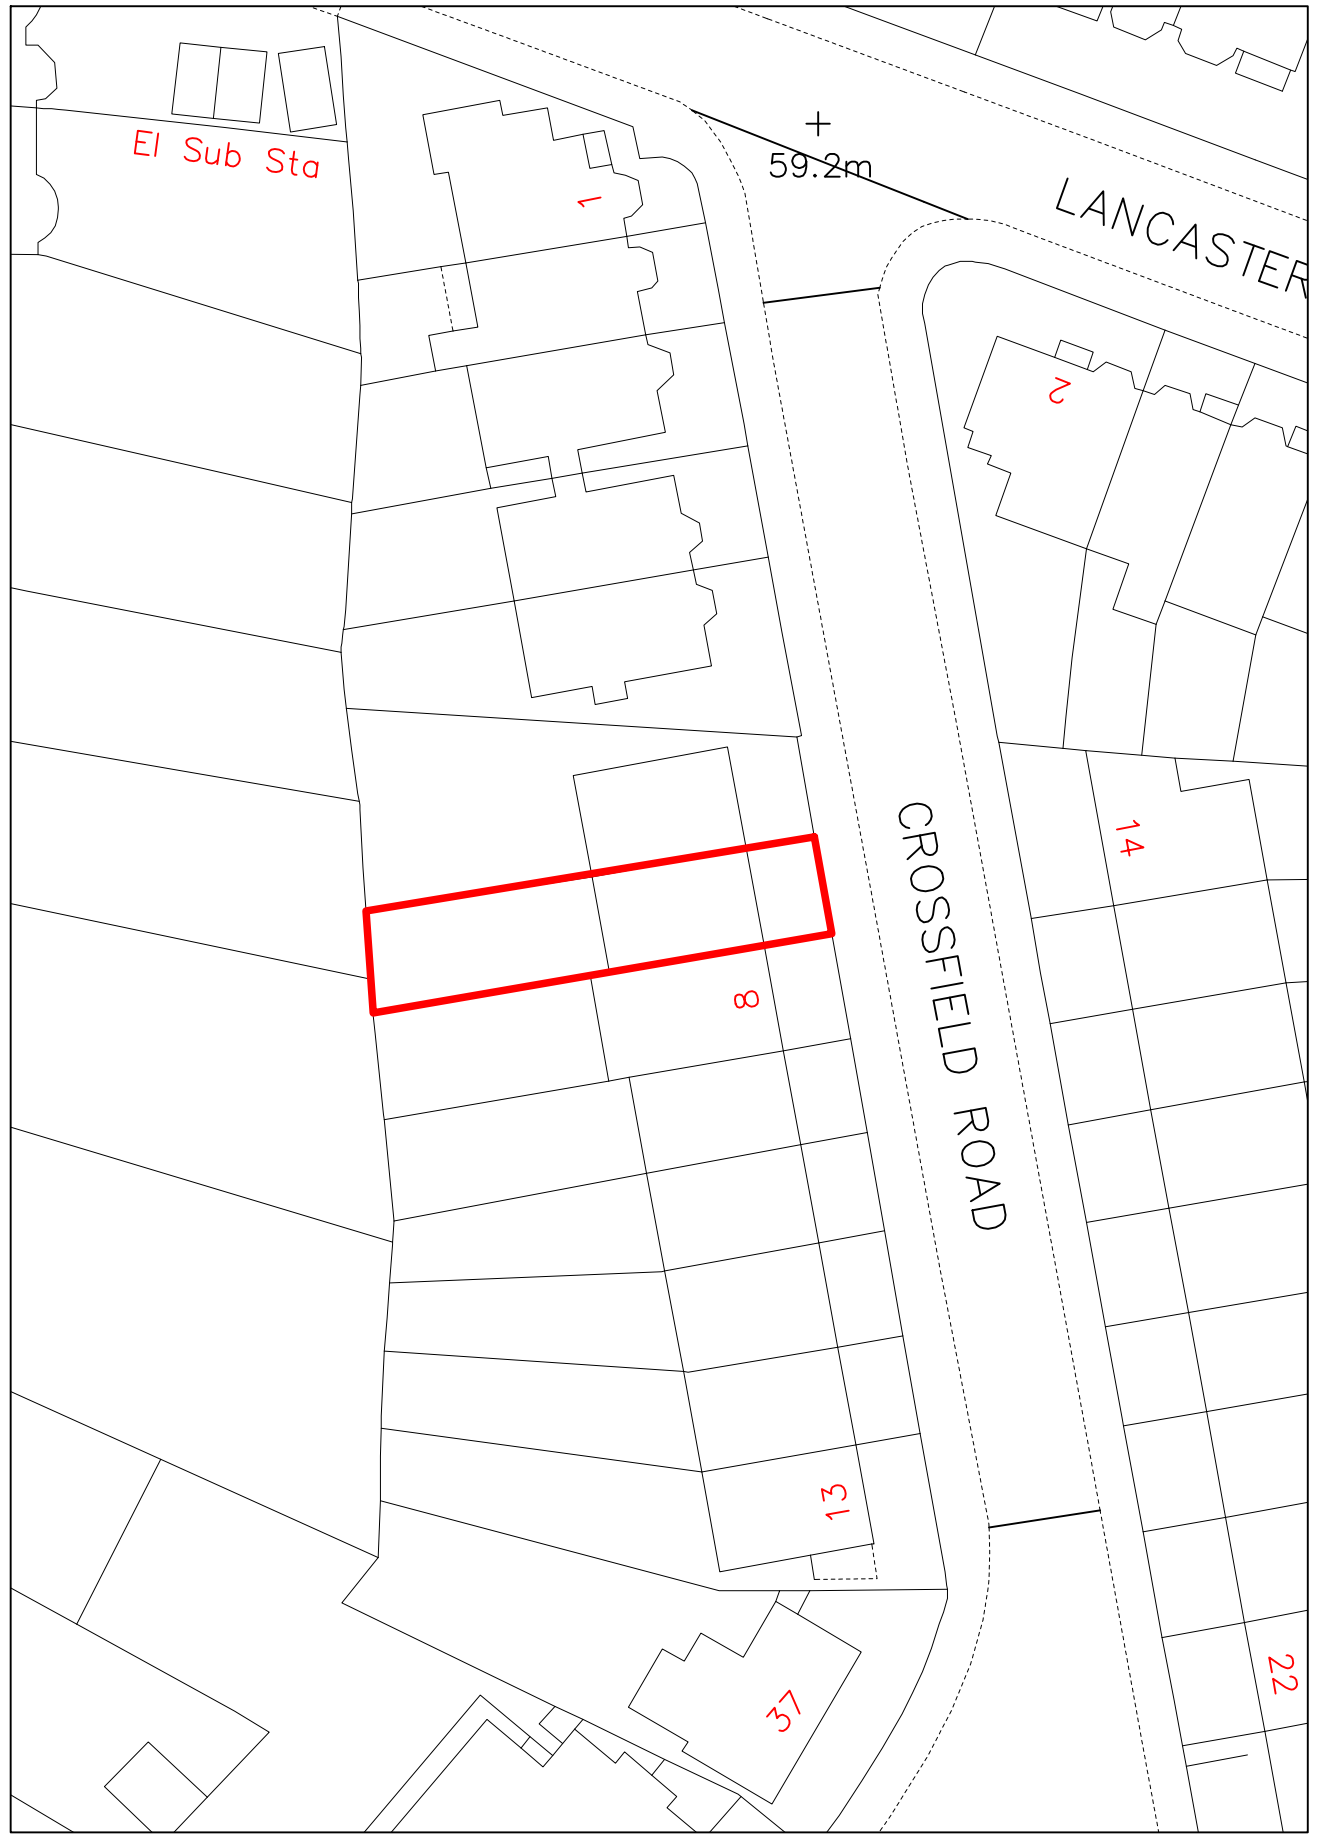

Planning & Technical Drawings  
 www.revive-renovations.com

client  
 FLAT 4, 7 CROSSFIELDS RD NW3 4NS

project  
 FULL PLANNING APPLICATION  
 REAR DORMER ROOF EXTENSIONS,  
 ALTERATIONS TO FRONT DORMER &  
 ERECTION OF STEEL BALUSTRADE

drawing title  
 LOCATION PLAN

date APRIL 2018	scale N/A	dwn AD
--------------------	--------------	-----------

drawing number 01	sheet no. 01 of 13	rev -
----------------------	-----------------------	----------