




PROP 02
A4
ELEVATION A-A
SCALE: 1:50@A4

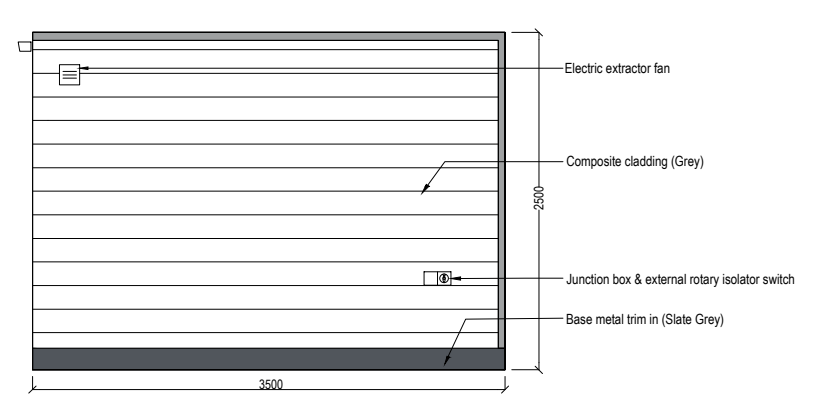


PROP 03
A4
ELEVATION B-B
SCALE: 1:50@A4

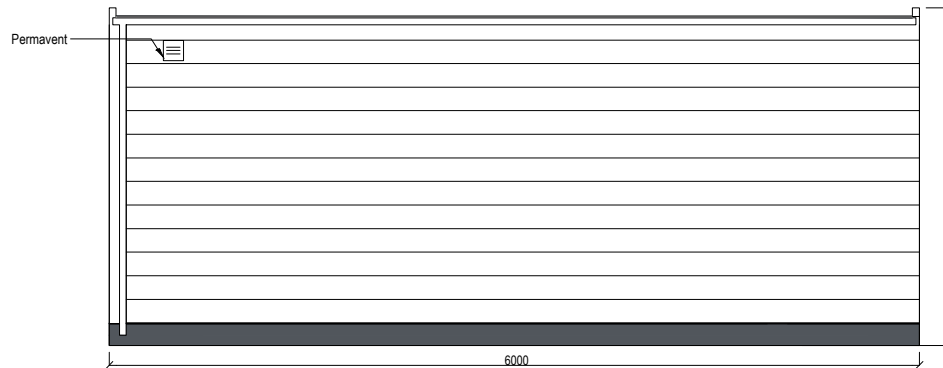

PROP 04
A4
ELEVATION C-C
SCALE: 1:50@A4

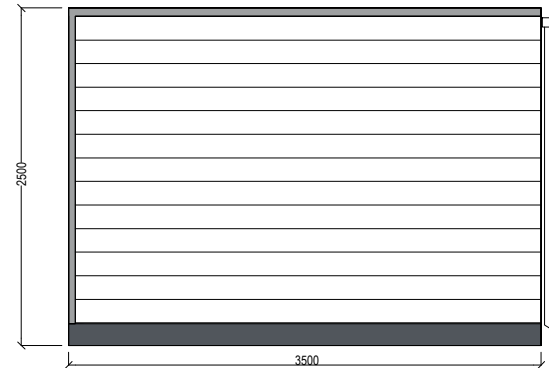

PROP 05
A4
ELEVATION D-D
SCALE: 1:50@A4

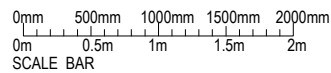

SIGNED ON BEHALF OF CLIENT

DATE

SIGNED ON BEHALF OF ROOMS OUTDOOR LTD

DATE

ROOMS OUTDOOR Rooms Outdoor Limited Ltd 14 Market Road London, N7 9PW Freephone: 0800 6122 540 Landline: 020 7607 0088 www.roomsoutdoor.co.uk		
CLIENT NAME Adam & Manda Greenblatt		
CLIENT ADDRESS Flat 2, 92 Greencroft Gardens, London, NW6 3PH		
DRAWING NAME CUBERNO - ELEVATIONS A-A, B-B, C-C, D-D		
DRAWING NUMBER C15132 - 2	DRAWING DATE 26/04/2018	REV 2
SCALE 1:50@A4	DRAWN BY SK	
DO NOT SCALE OFF THIS DRAWING COPYRIGHTS REMAINS WITH ROOMS OUTDOOR LTD REPORT ANY DISCREPANCIES TO ROOMS OUTDOOR LTD		