

01 Proposed elevation GSA
1:100 @ A3

Information contained within this drawing is the sole copyright of TA Ltd, and is not to be reproduced without express permission. No implied licence exists. This drawing not to be used for land transfer or valuation purposes. Do not scale from this drawing. All dimensions & levels are to be checked on site by the contractor. Issued for purposes indicated only. Drawing errors and omissions to be reported to the architect.




Client
Jamie & Carmit Goldstein

Project
17 Ranulf Road
NW2 A3


TORNER ARCHITECTS

Drawing Title
GE Series
Proposed Long Section GSA


Status	Information	Drawn	Checked
		JG	ET
Scale		Date	
1:100 @ A3		May 18	
Drwg. No. & Revision 030-B-GS01-P6			

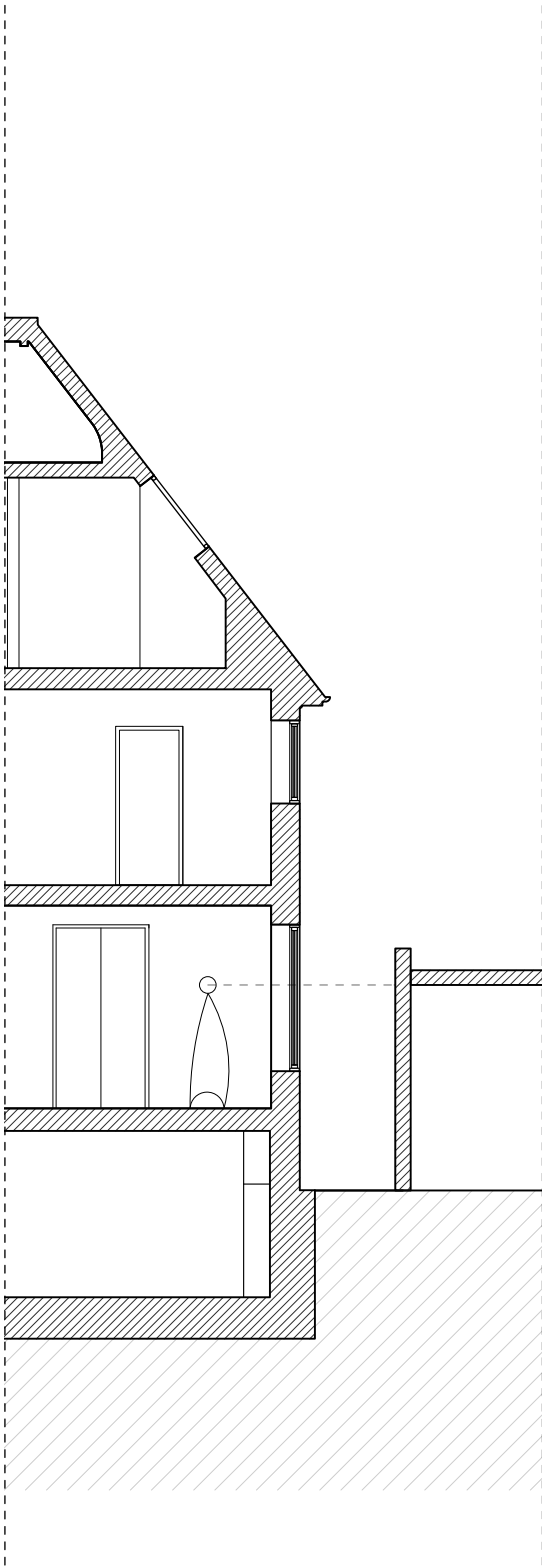

Existing Section B
Scale 1:100@A3

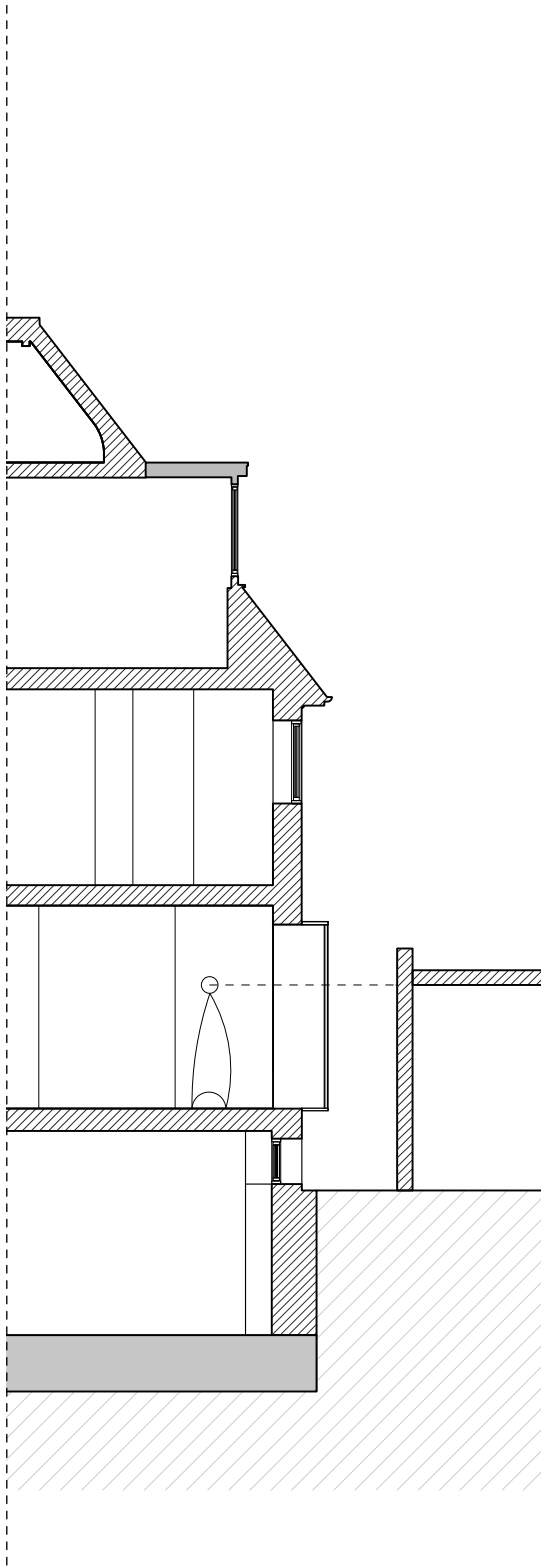

Proposed Section B
Scale 1:100@A3

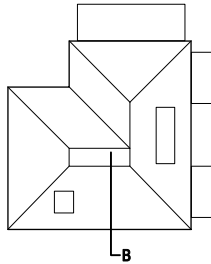

Information contained within this drawing is the sole copyright of TA Ltd, and is not to be reproduced without express permission. No implied licence exists. This drawing not to be used for land transfer or valuation purposes. Do not scale from this drawing. All dimensions & levels are to be checked on site by the contractor. Issued for purposes indicated only. Drawing errors and omissions to be reported to the architect.

Revisions:
12.06.17: I2 Extension & fence heights



Client
Jamie Goldstein
Project
17 Ranulf Road
NW2 A3

TORNER
ARCHITECTS

Drawing Title	Status	Drawn	Checked
General Sections Proposed Cross Section	Information	JG	ET
	Scale	Date	
	1:100 @ A3	May 18	
	Drwg. No. & Revision		
030-B-GS02-P6			