


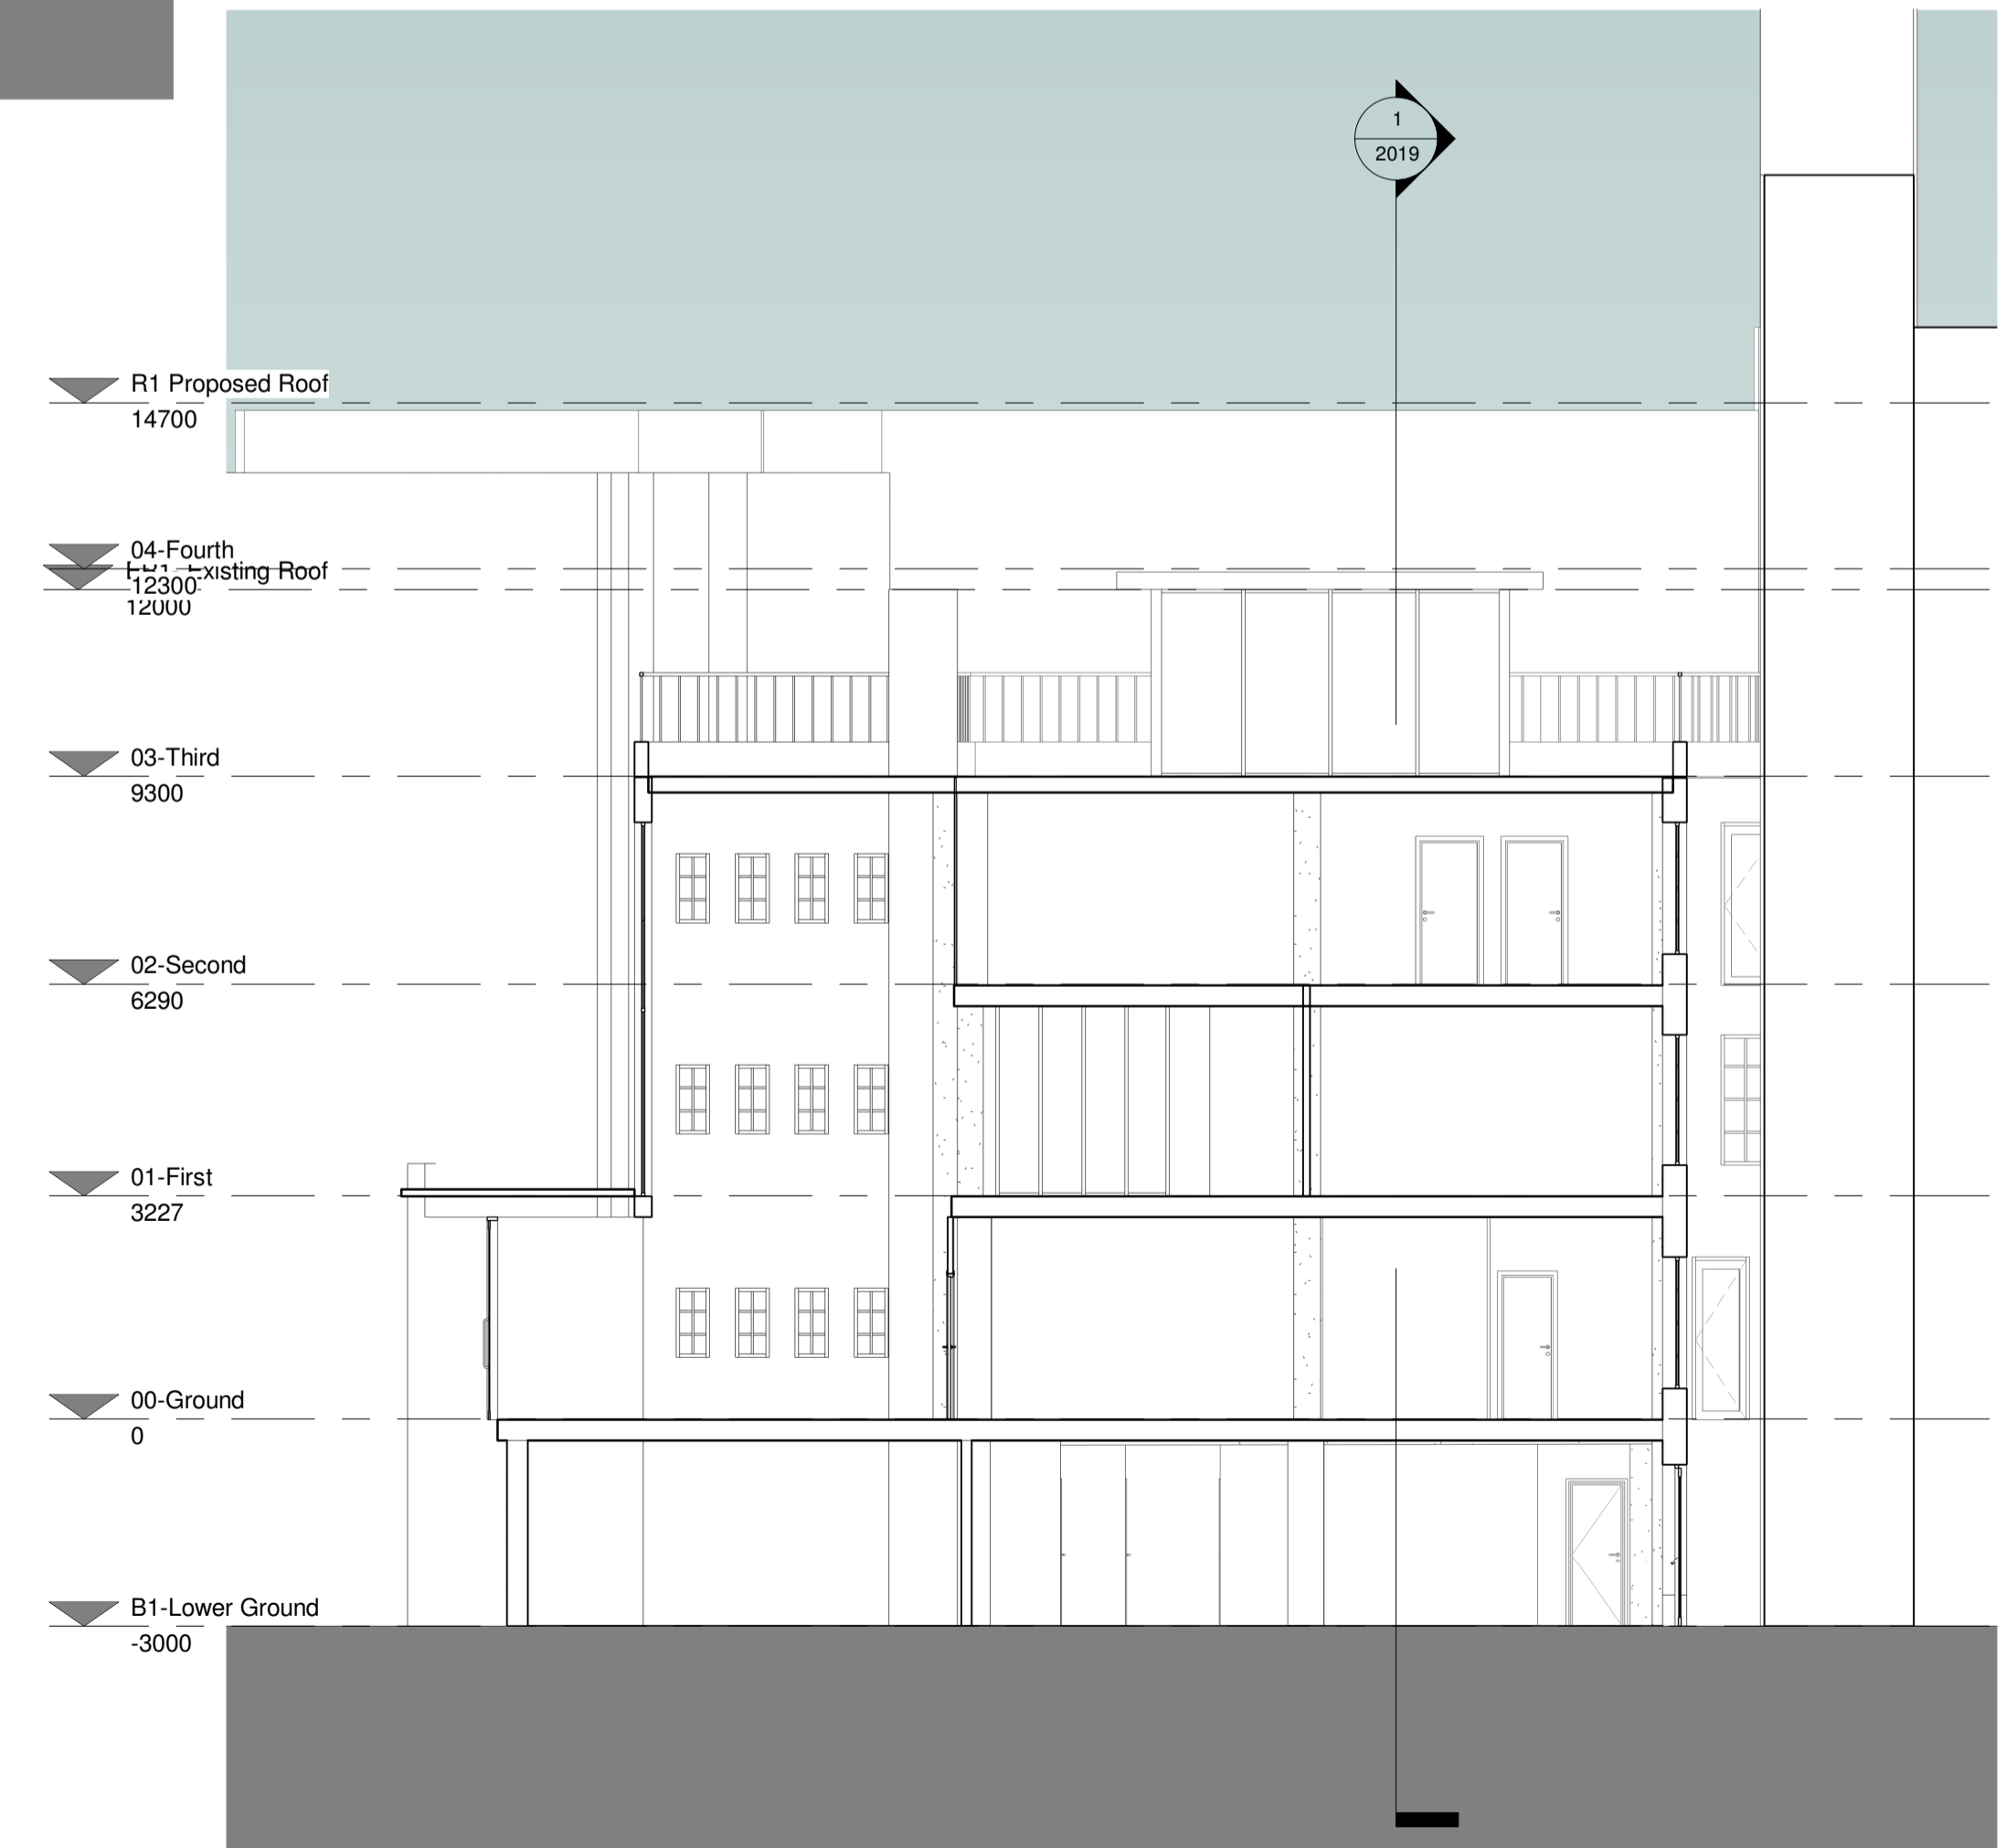

1 Section AA
 1 : 100



2 Section BB
 1 : 100

Rev	Description	Date
Client	Senator Group	
Project	White Bear Yard Clerkenwell	
Drawing Title	Existing Section AA & BB	
Drawn by	Author	Checked by
C+A Job no.	9031	Status
Scale @ A1	1 : 100	Date
04/10/18		
Drawing no.	WBV-CAA-2019	
Rev.		
Cassidy+Ashton Architecture + Building Surveying + Town Planning 7 East Cliff, Preston, Lancashire, PR1 3JE T: 01772 258 356 10 Hunters Walk, Canal Street, Chester, CH1 4EB T: 01244 462 900 St Andrews Business Centre, Mold, Flintshire, CH7 1XB T: 01352 706 246		