


- Internal flooring is low glare: Vinyl, Carpet or Matt Tile
- Door bell and spy hole fitted to entrance door at appropriate height
- Entrance door operation below 30N
- All operable fittings fitted between 800-1000mm
- Sockets fitted min. 750mm from corners and 800mm from FFL to top of faceplate
- Light switches fitted at 900mm from FFL to top of faceplate
- Entry phone sockets located in bedroom; hallway and living room

Note: Furniture layout indicative only and subject to tenant fit-out

REV	DATE	DESCRIPTION
P01	230418	PLANNING

CONSULTANTS	
CLIENT:	21-31 New Oxford Street Development Ltd
CONTRACTOR:	Laing O'Rourke
PROJECT MANAGER:	Gardiner & Theobald
STRUCTURAL ENGINEER:	Arup Structures
MECHANICAL ENGINEER:	Arup M&E
ACOUSTIC CONSULTANT:	Arup Acoustics
CLADDING CONSULTANT:	Arup Facades
COST CONSULTANT:	Arcadis
LANDSCAPE ARCHITECT:	Gillespies

NOTE
 1. Do not scale from this drawing.
 2. All dimensions to be checked on site by the contractor and such dimensions to be his responsibility.
 3. Report all drawing errors, omissions and discrepancies to the architect.
 4. This document may be issued in an uncontrolled CAD format to enable others to use it as background information to make alterations and/or additions. In that instance the file will be accompanied by a PDF version. It is for those making such alterations and additions to ensure that they make use of current background information. AHMM Ltd accepts no liability for any such alterations or additions to the background information or arising out of changes to background information which occur prior to alterations of additions being made.

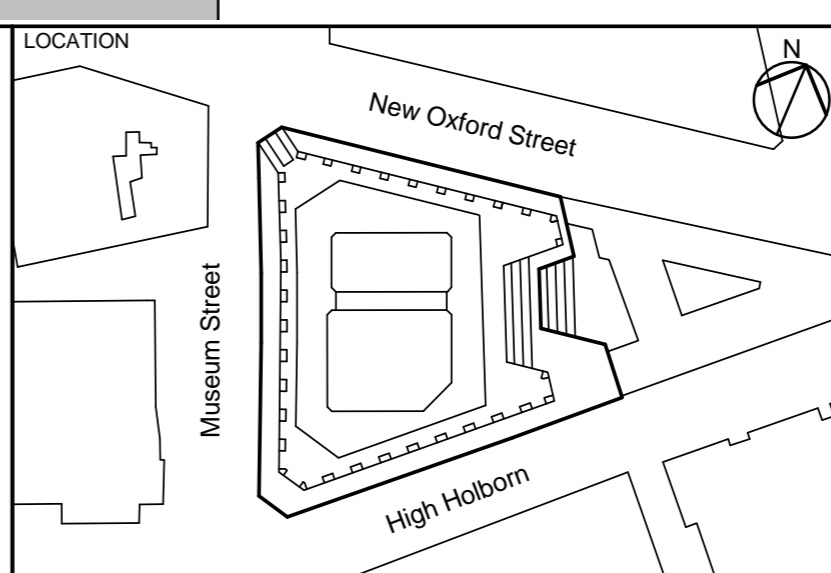

ALLFORD HALL MONAGHAN MORRIS
 ARCHITECTS Ltd
 MORELANDS, 5-23 OLD STREET LONDON EC1V 9HL
 TEL 020 7251 5261 FAX 020 7251 5123 WEB WWW.AHMM.CO.UK

job title
The Post Building

drawing title / location
Residential Level 01 - Wheelchair Apartment R1.03

drawn by LL	checked by SR	scale 1 : 20 @ A1	status PLANNING
project 12141	drawing no. PL_(00)_230	revision P01	