


DRAWING STATUS
PL MINOR AMENDMENT


DISCLAIMER
Drawing to be read in conjunction with all the relevant information.
All written dimensions to be checked on site before work commences.
Discrepancies, where identified, must be reported to the architect immediately.
This drawing is the property of LIFE+U DESIGN and must not be reproduced or disclosed to any unauthorised person either wholly or in part without written consent.

NOTES / REFS

01
APPROVED SIDE ELEVATION
1:50@A1

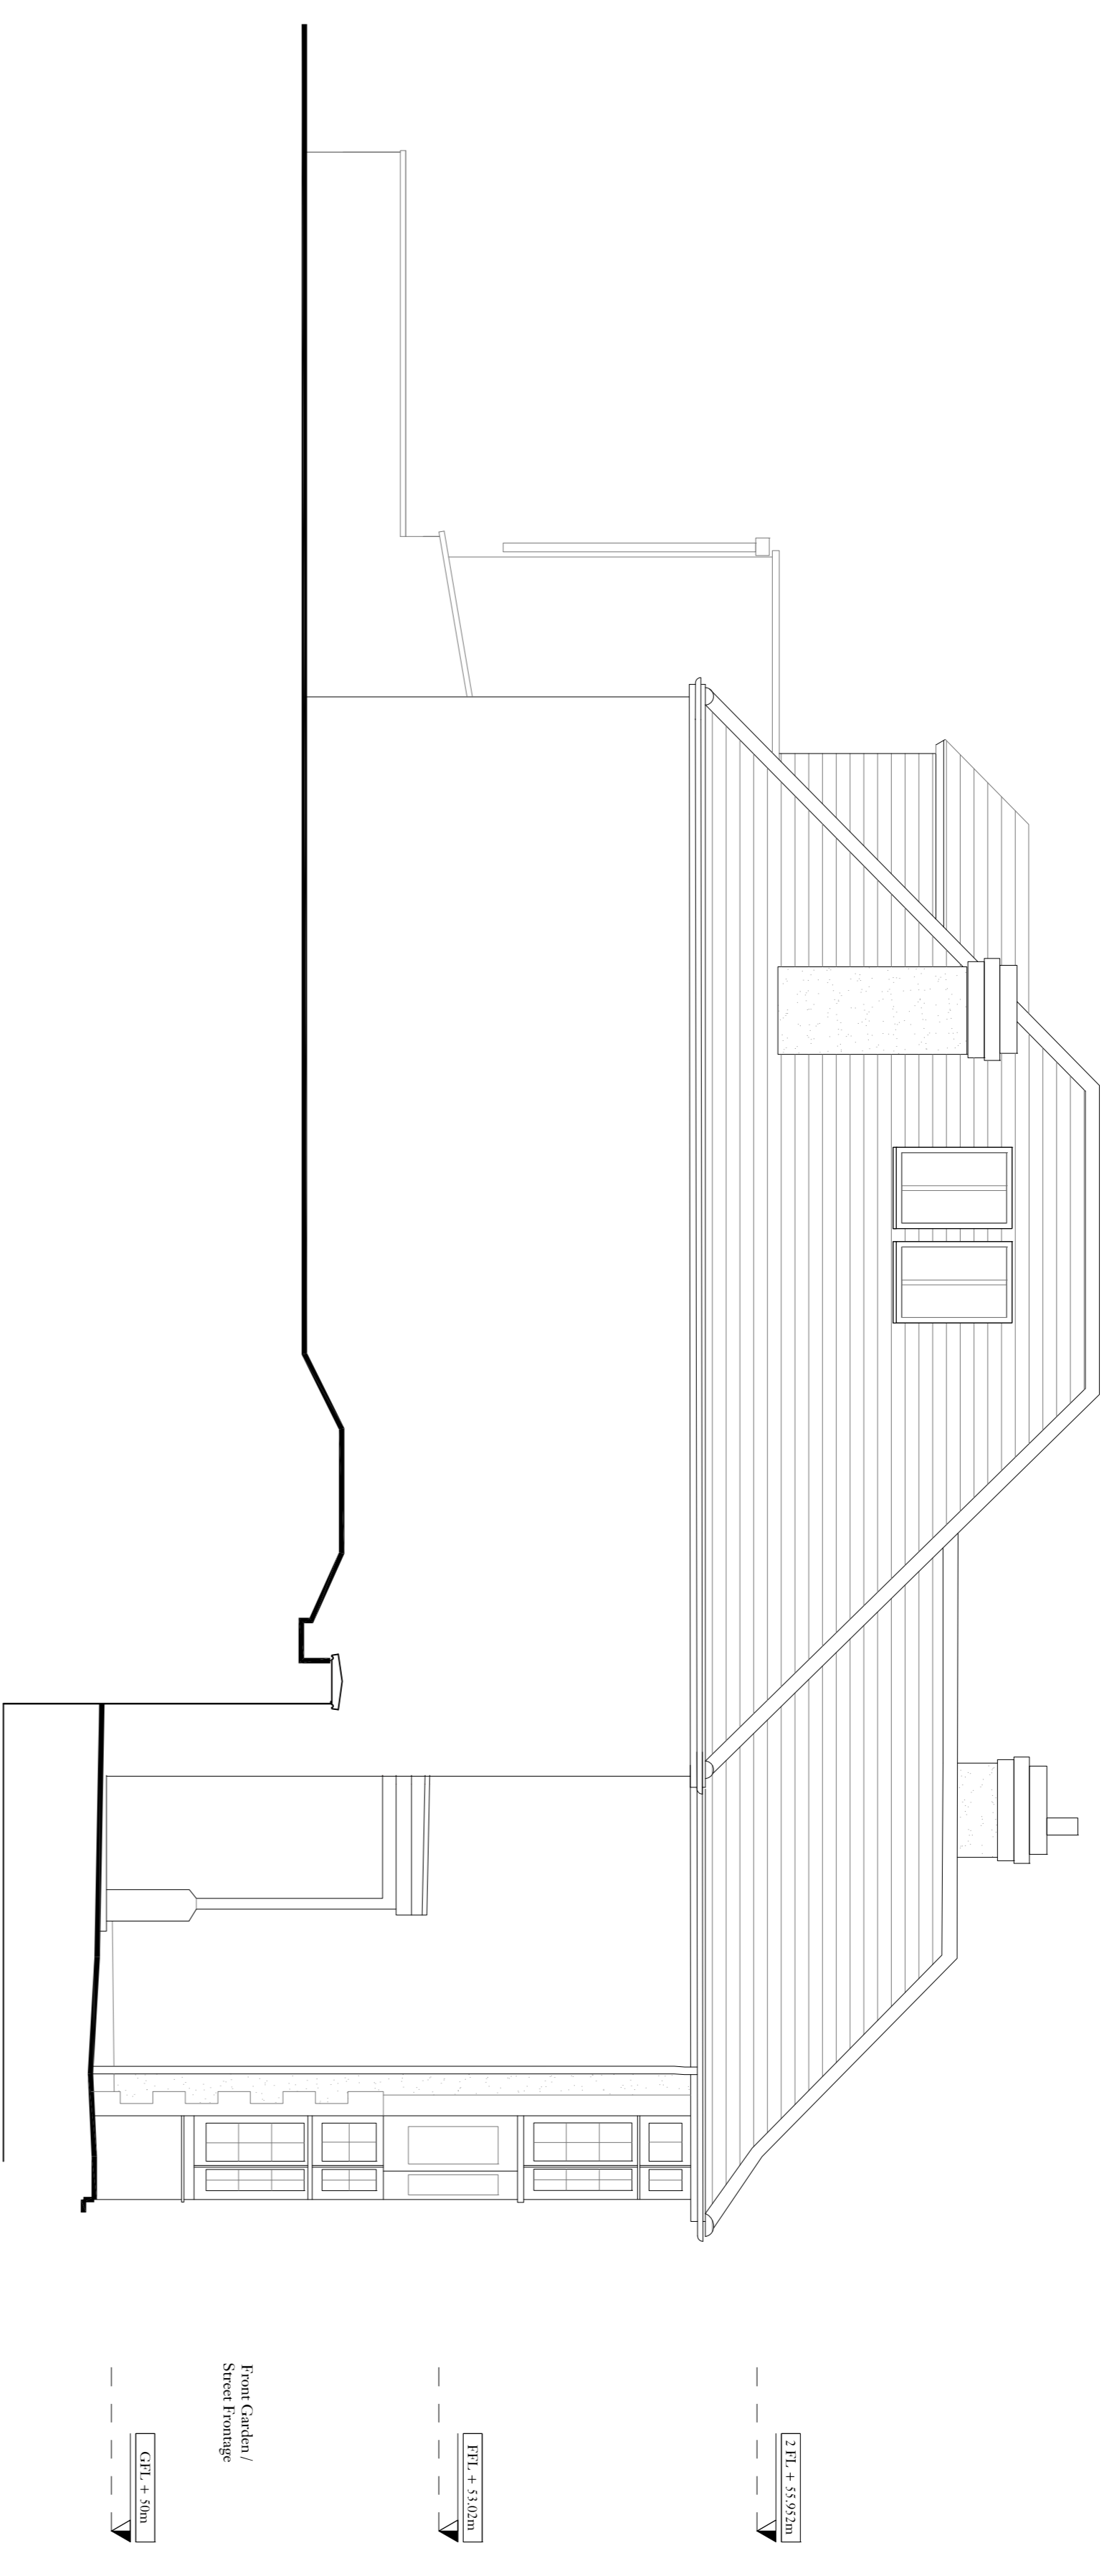

02
PROPOSED SIDE ELEVATION
1:50@A1

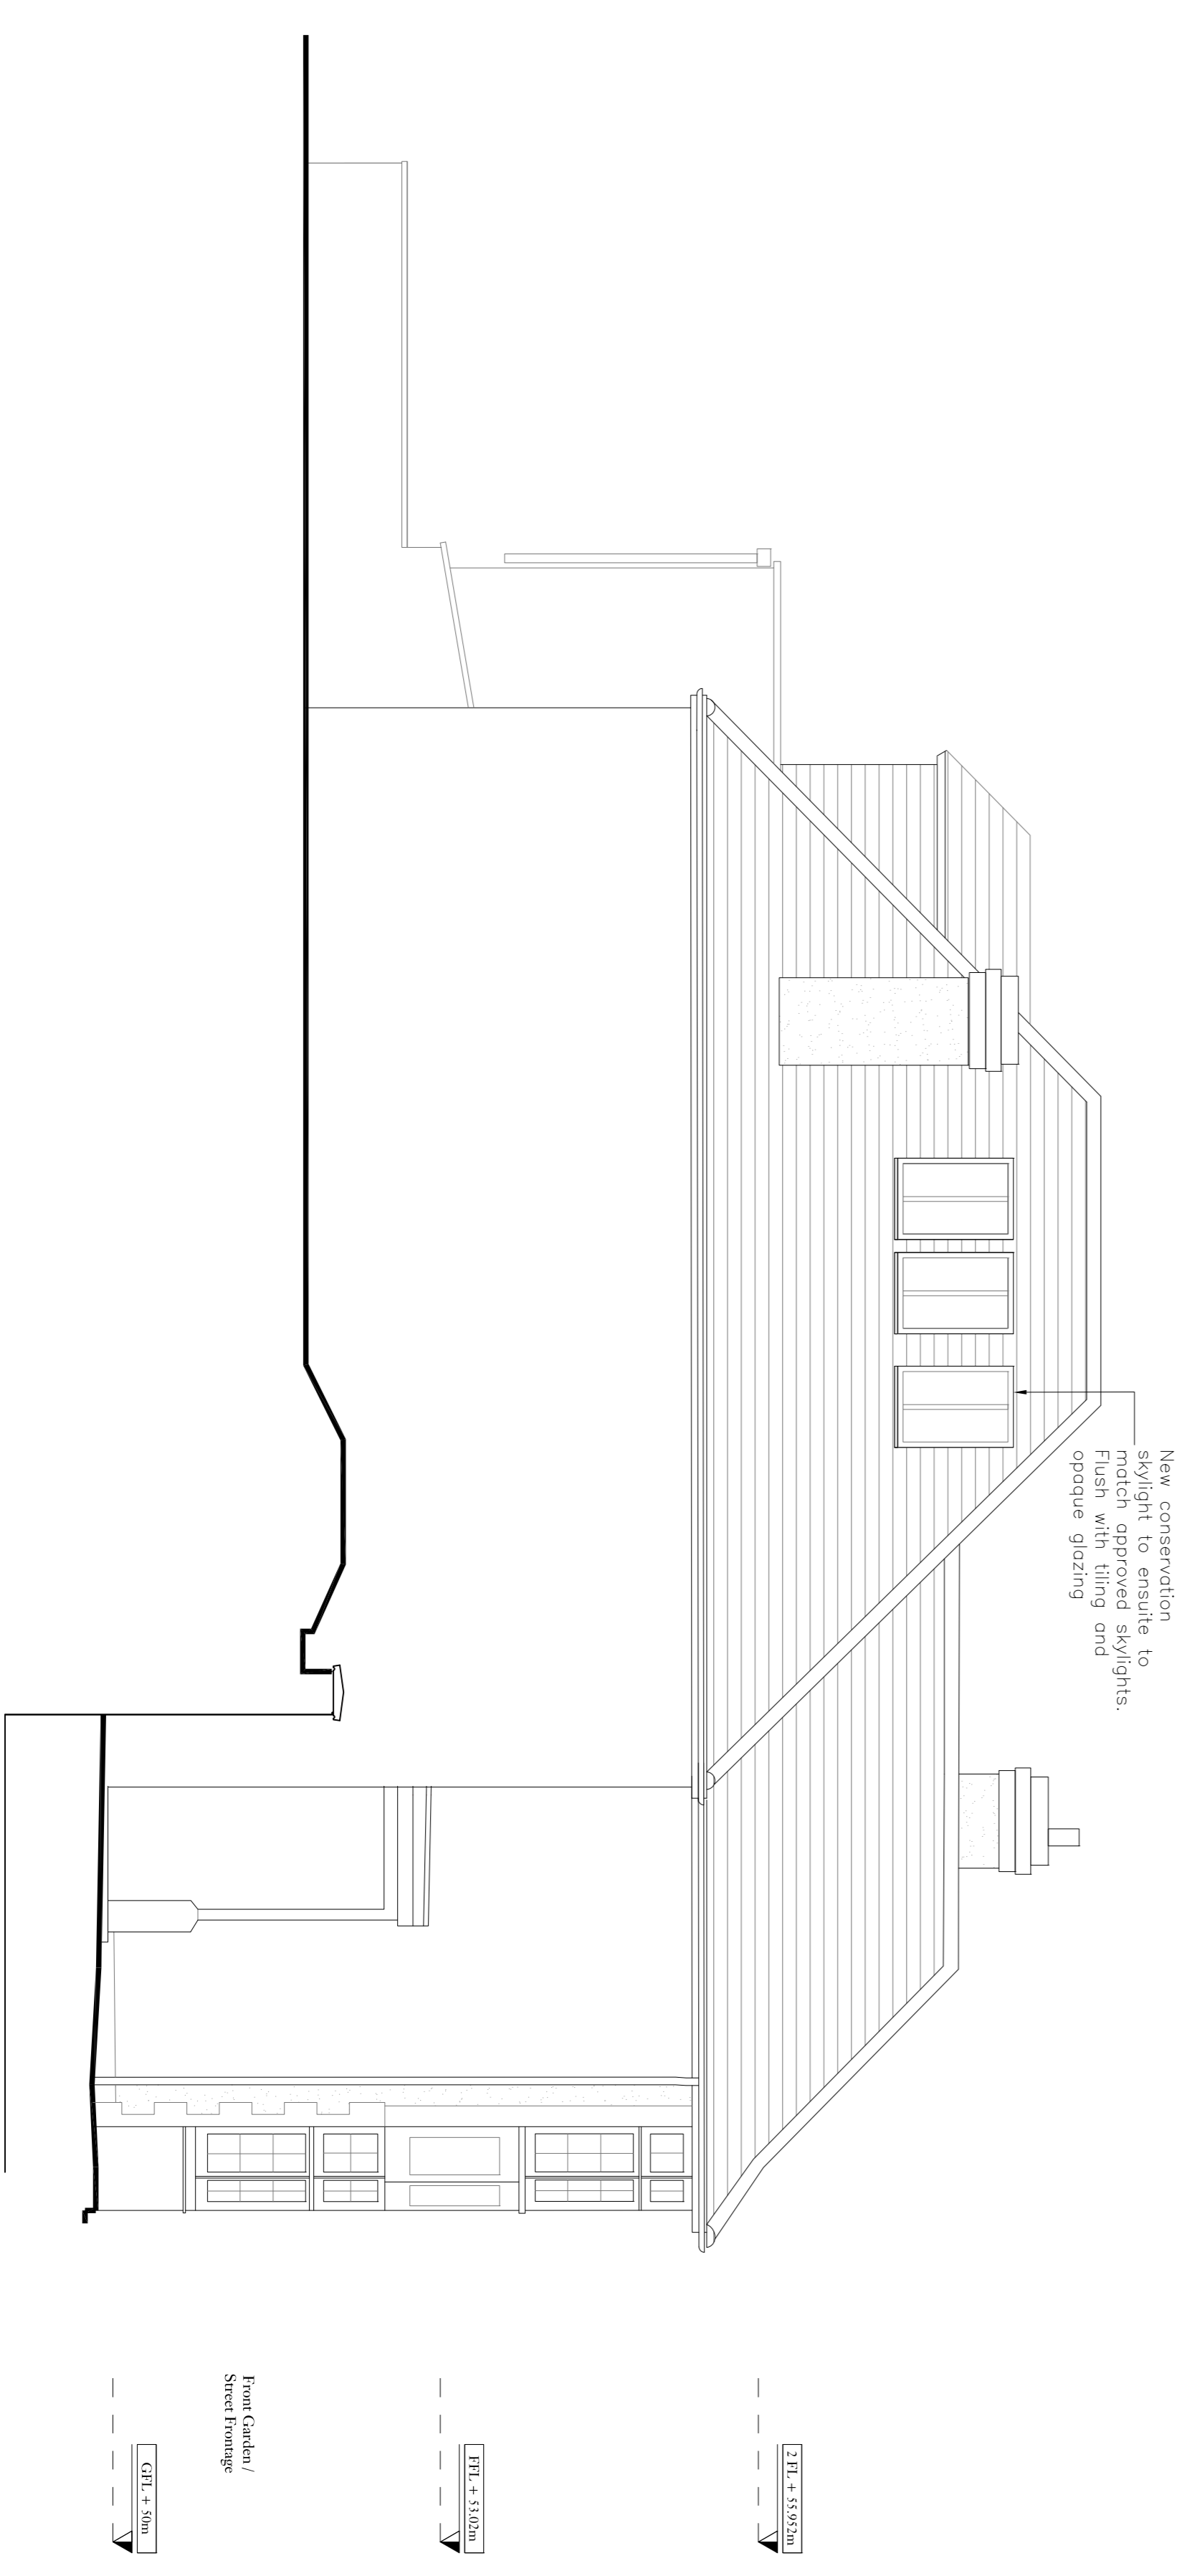

LIFE+U DESIGN
W/ life+u-design.com
Z/ carle@life+u-design.com
T/ +44 (0) 77 66 745 415
M/ +44 (0) 77 66 745 415

CLIENT
Mr & Mrs Truuvvert

PROJECT
81 Hill Way
N6 6AB

SCALE 1:50@A1	SCALE 1:100@A3
DRAWN BY CHECKED BY	DATE 23/04/2018

DRAWING TITLE
EXISTING & PROPOSED SIDE ELEVATIONS

DRAWING NO. 113	PROJECT NO. 17036	REV. 00
---------------------------	-----------------------------	-------------------