



00 Key Plan 1:500 @ A3

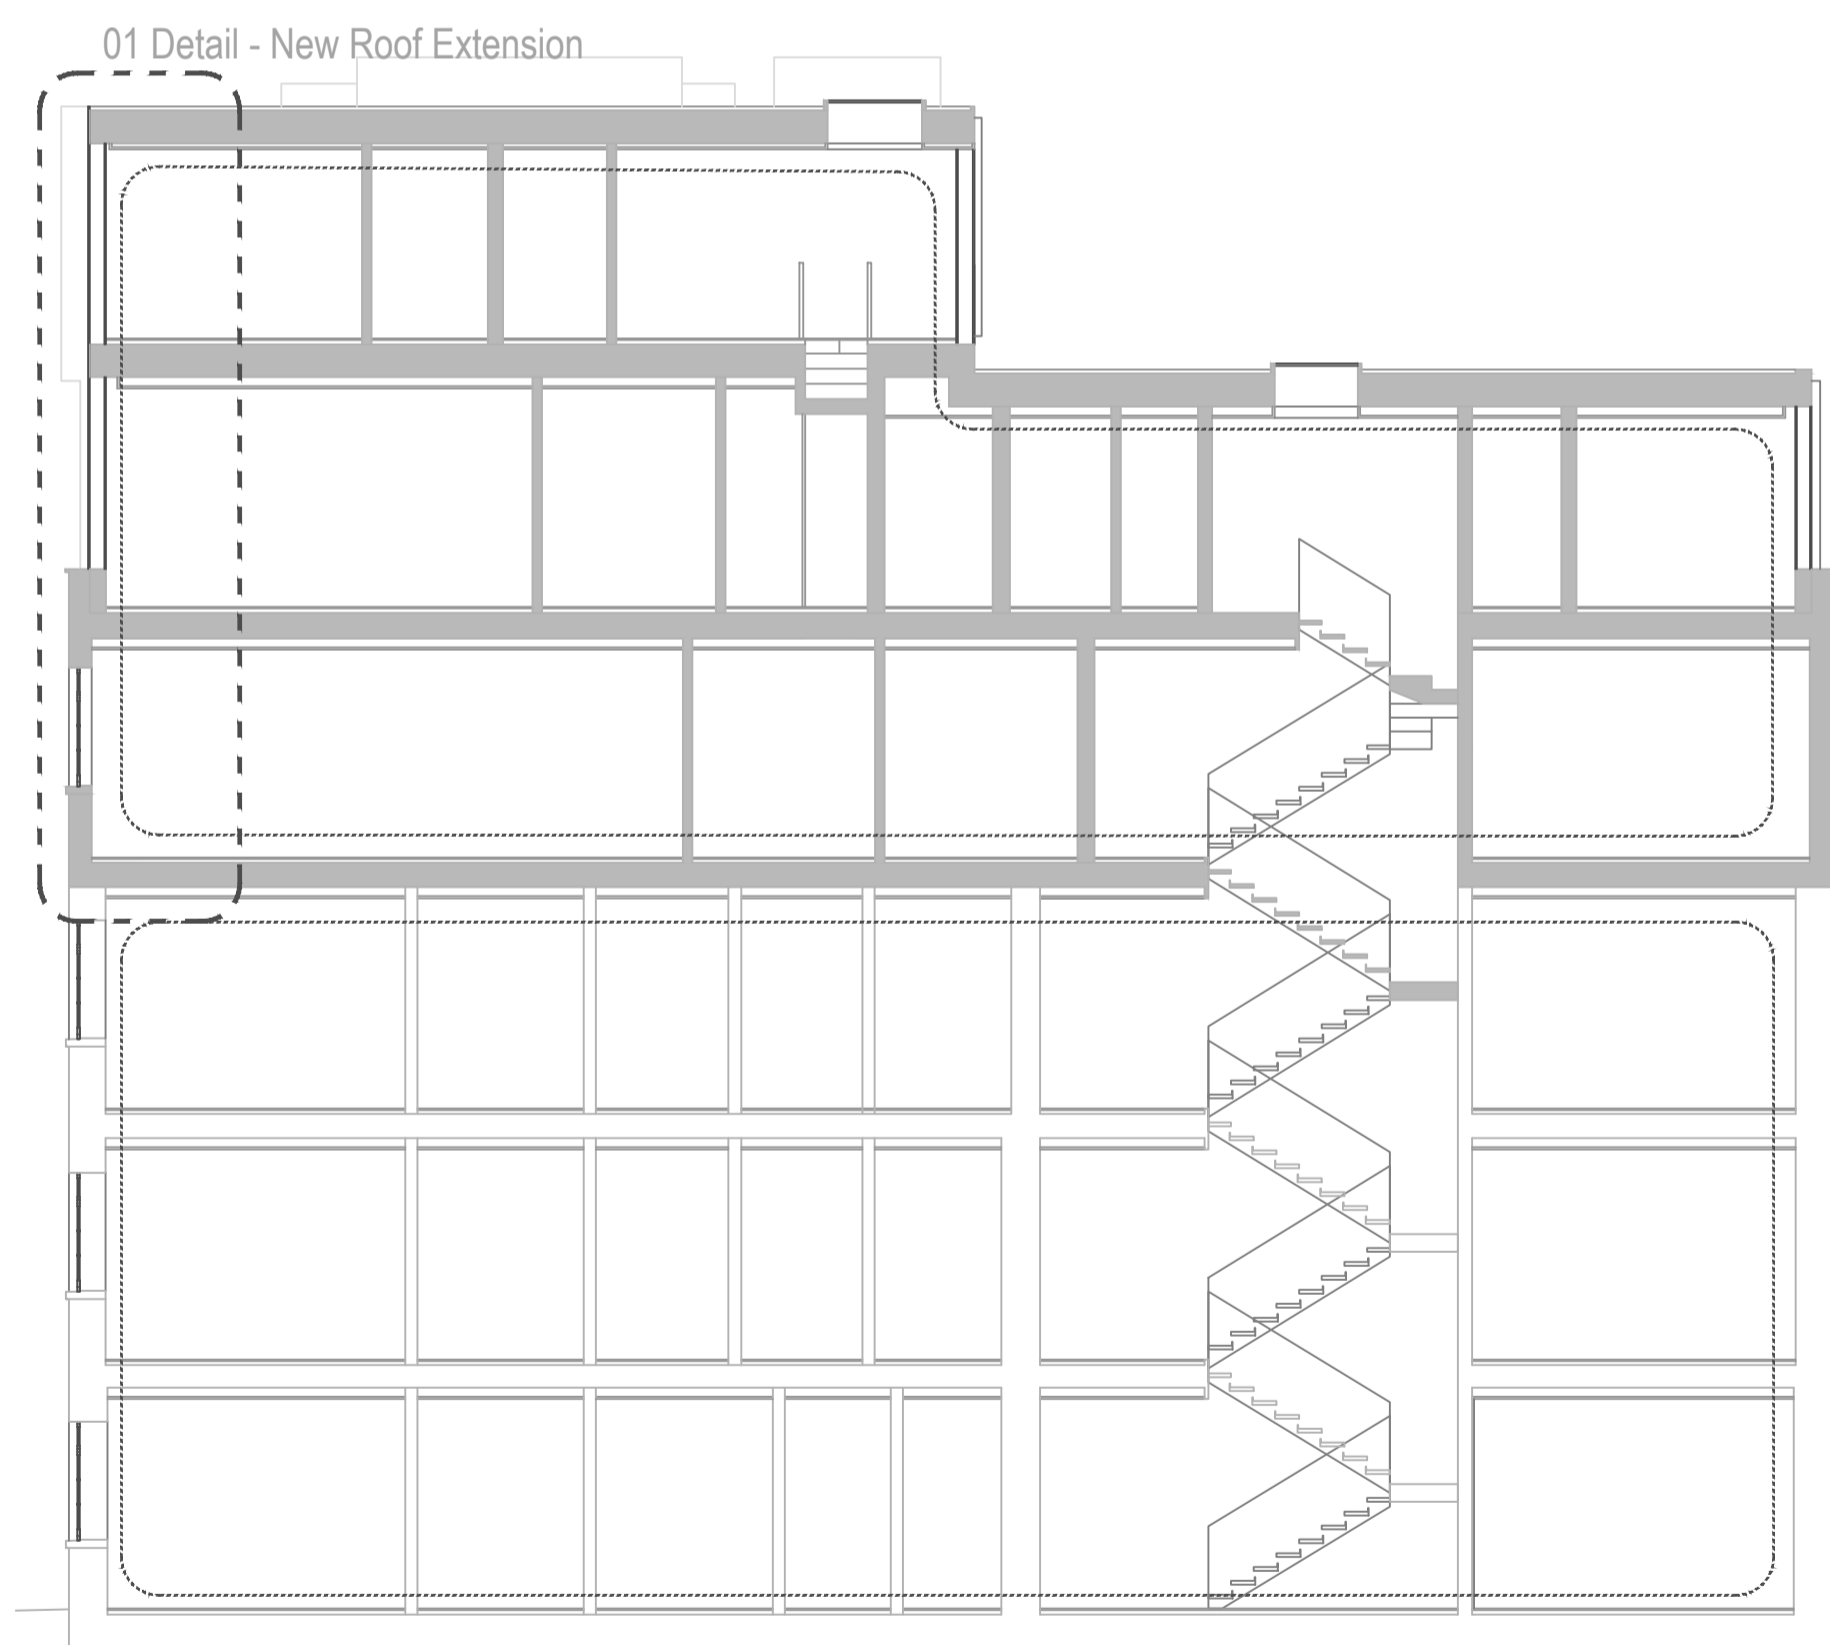


01 Detail - New Roof Extension

00 GA Section AA 1:200 @ A3

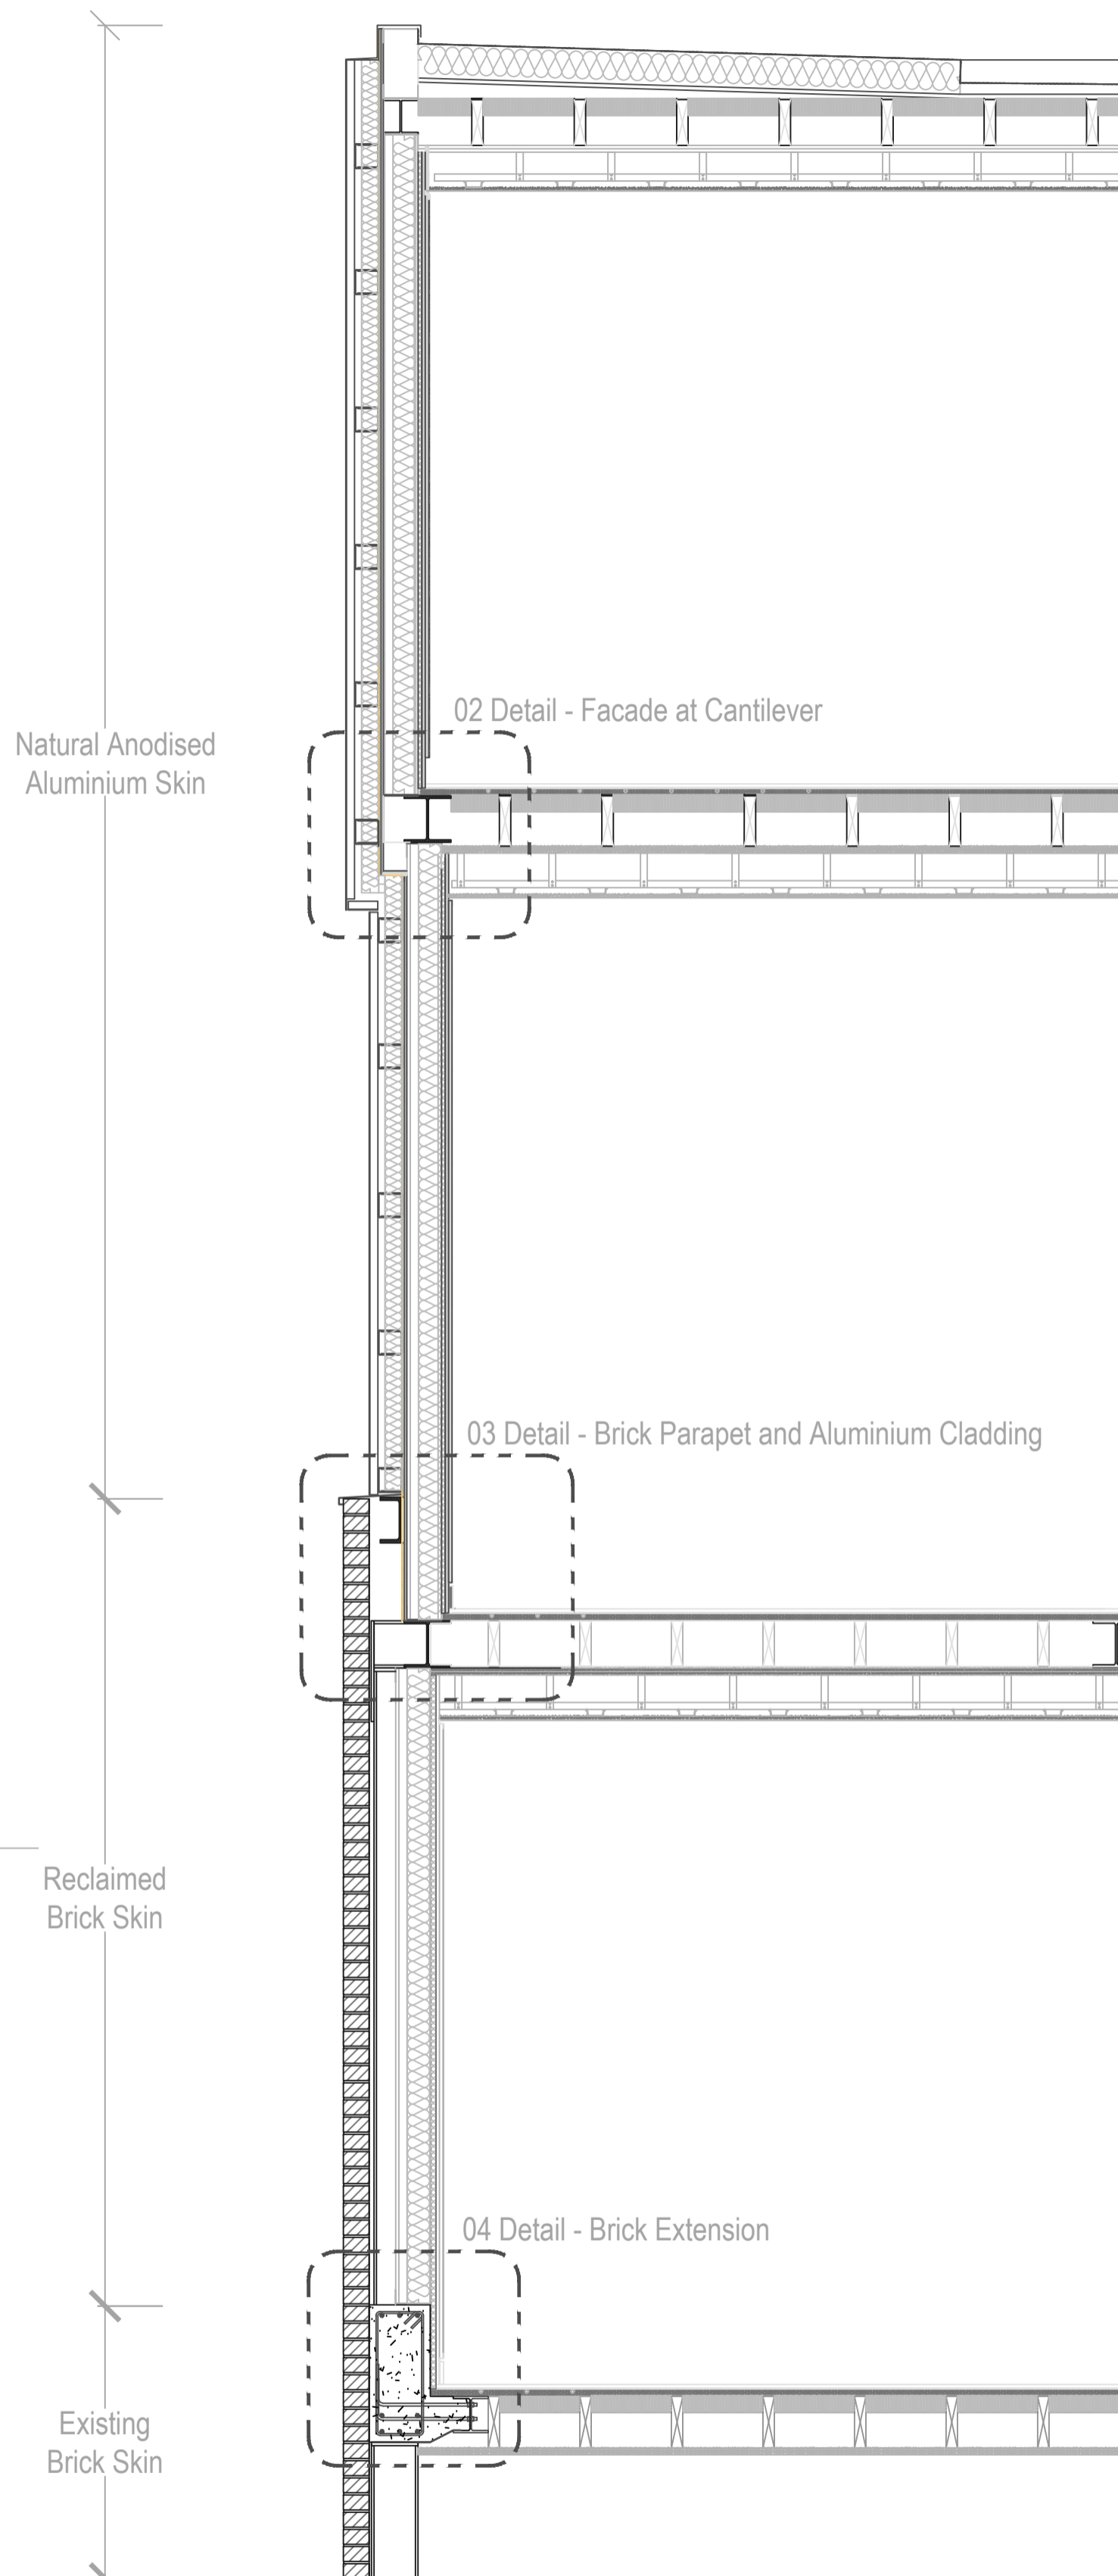

01 Detail 1:50 @ A3

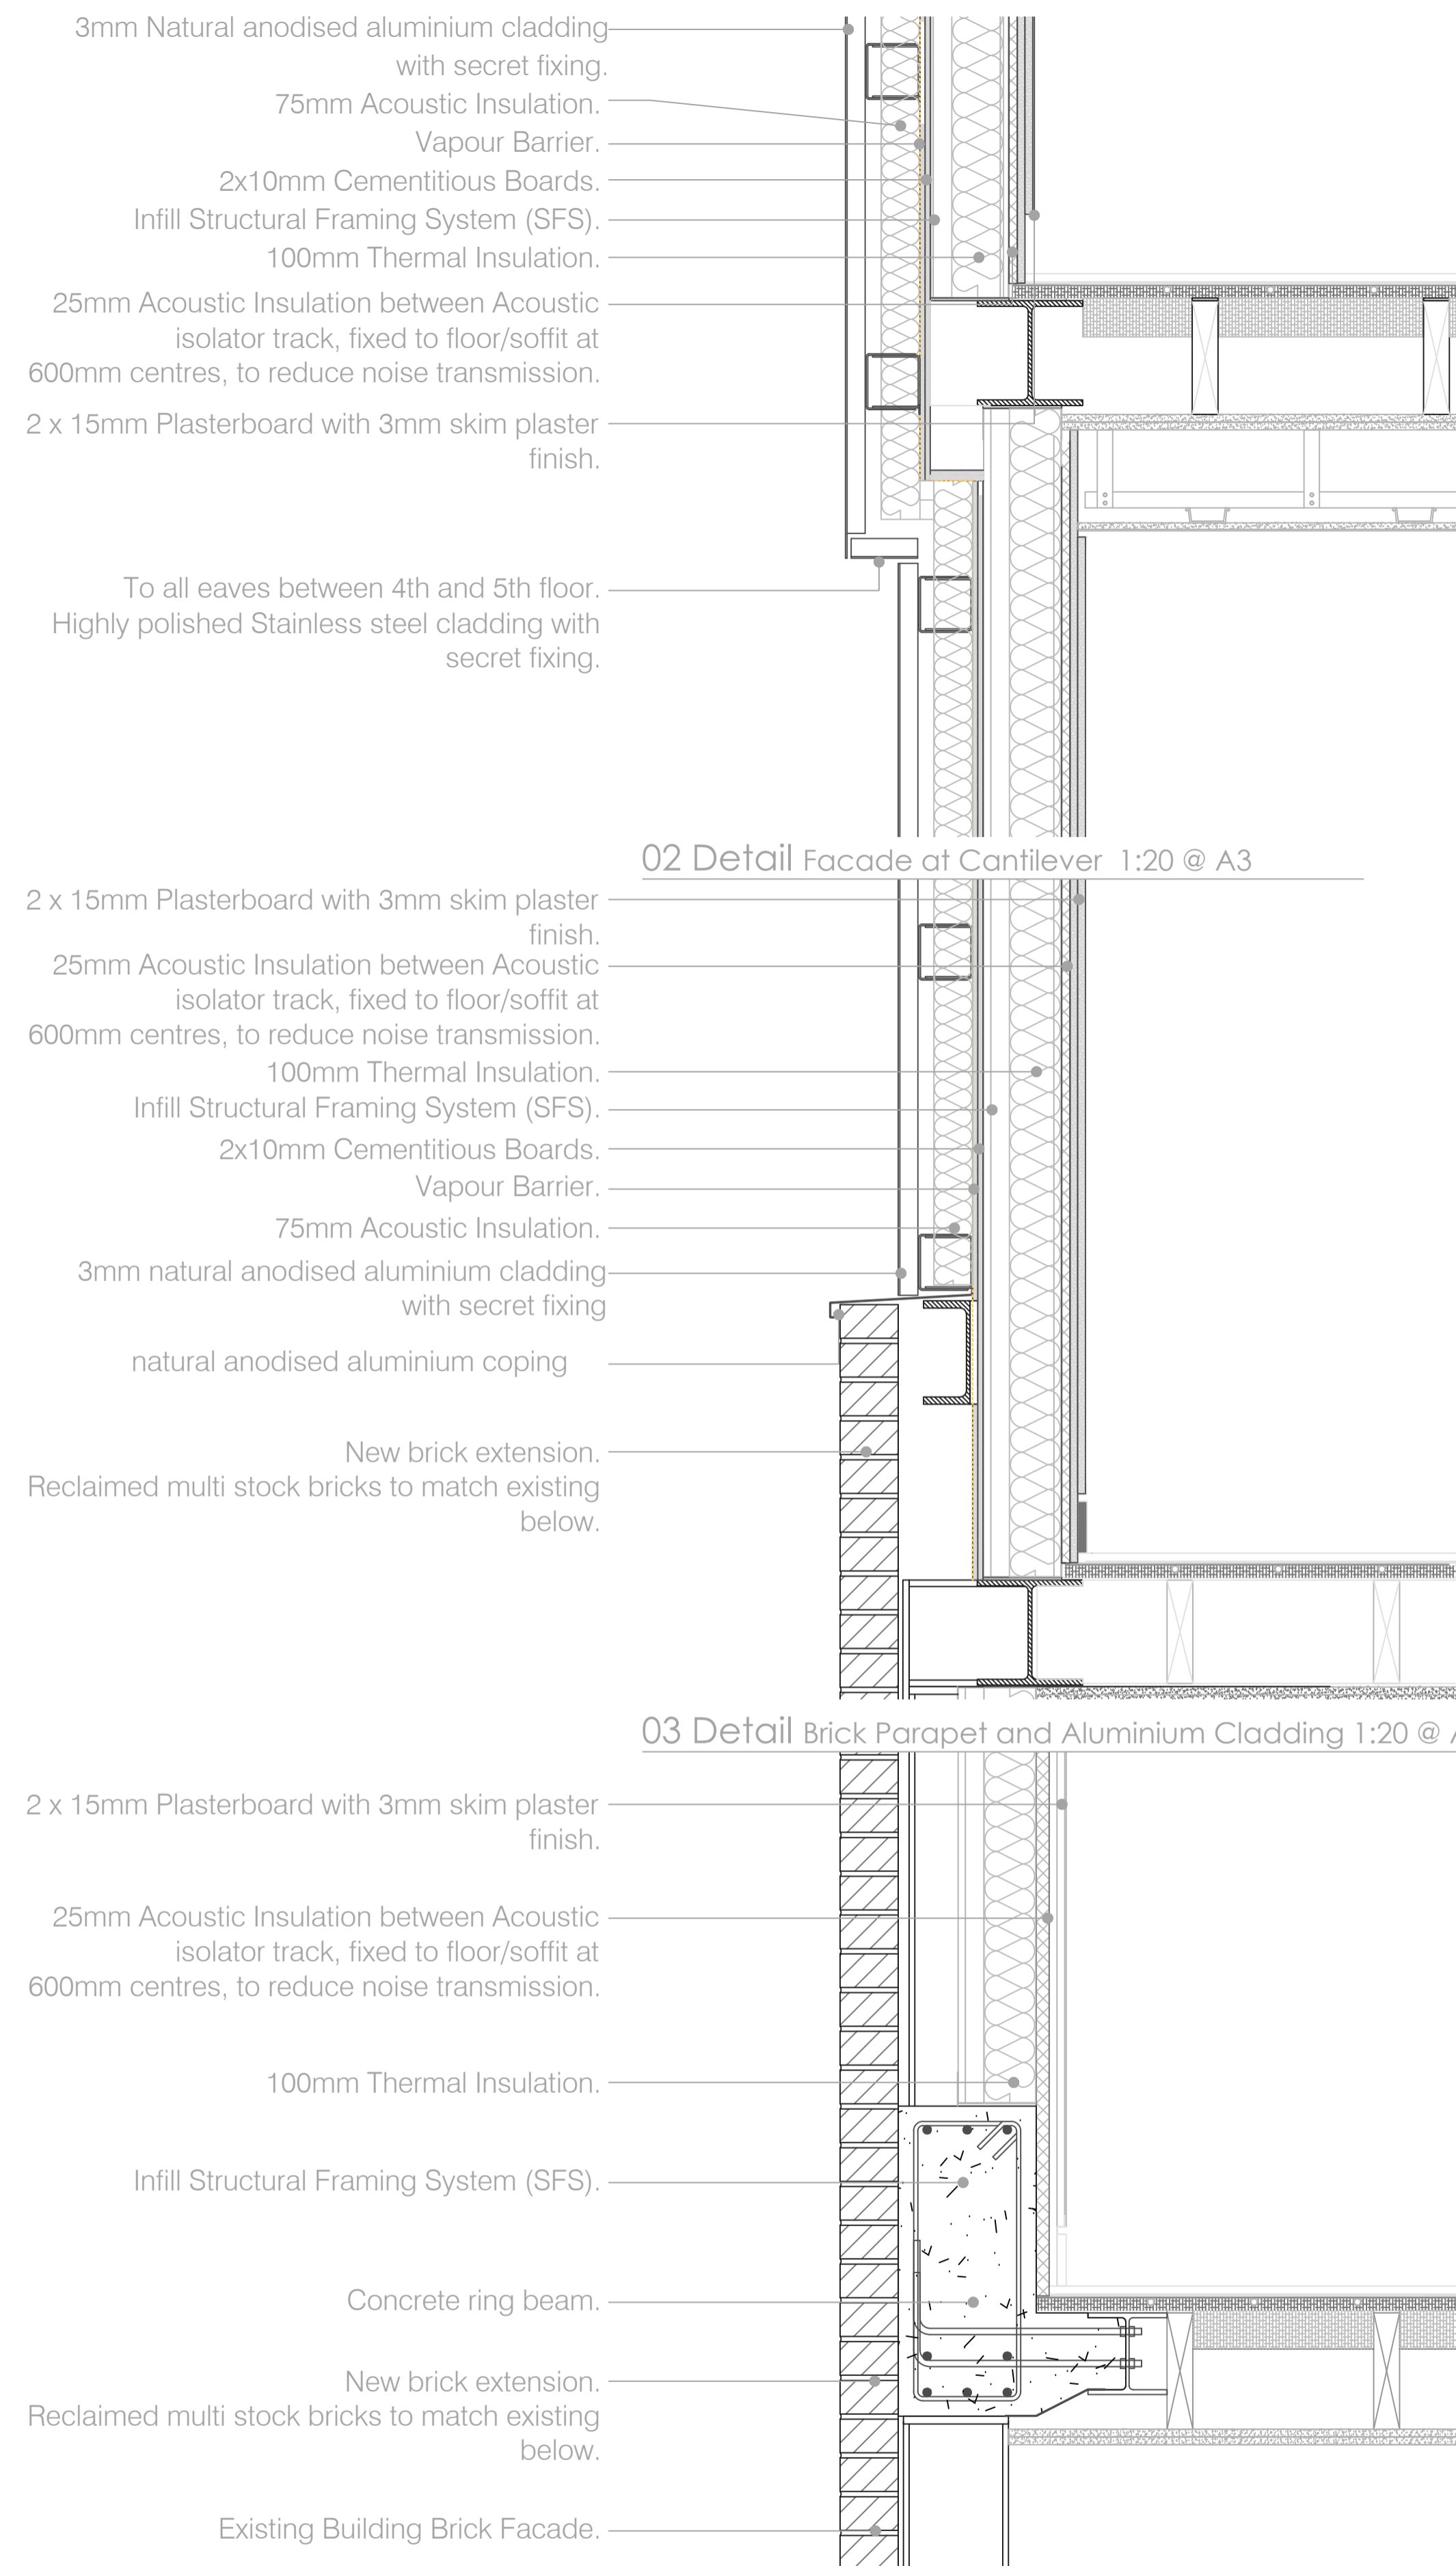

02 Detail Facade at Cantilever 1:20 @ A3

03 Detail Brick Parapet and Aluminium Cladding 1:20 @ A3

04 Detail Brick Extension 1:20 @ A3

Not scale off these drawings. Dimensions govern.
 Dimensions are given in millimetres (mm) unless otherwise
 stated.
 All dimensions shall be verified on site before proceeding with the
 contractor before construction and fabrication commences.
 All materials and materials to be accordance with the relevant
 British Standard Codes of Practice and the Local Authorities
 requirements.
 In construction the contractor shall be responsible for
 maintaining the structure in a stable condition.
 All drawings are to be read in conjunction with all other contract
 documentation and other consultants documentation.
 In doubt, ask!

Rev	Date	Reason for Issue	ch'd
PL-02	18-04-2018	Planning Conditions	AK
PL-01	06-03-2018	Planning Conditions	JG
PL-00	01-02-2018	Planning Conditions	JG

ambigram architects

The studio, 5 Great James Street, Bloomsbury
 London WC1N 3DB

www.ambigramarchitects.com
 info@ambigramarchitects.com

© Copyright 2015

ambigram architects ltd

Bayham Place

48-56 Bayham Place
 London NW1 0EU

Project

Condition 4 - Section through new extension

Title

AA-A-1702

Job number

July 2017

Date

5000

Drawing no

JP

Drawn

PL-02

Revision

1:25 + 1:10 @A1

1:50 + 1:20 @A3

Scale