

Typical Type 4 Window Elevation 1:10 @ A1


Window Frames to be visually concealed behind anodised aluminium cladding. Glazing to create a wrap around rooflight at eaves level.

Fourth and Fifth story extensions to use Natural Anodised Aluminium cladding, see accompanying manufacturers details for fixings.


Fixed shut window glazing to meet standards set out in acoustic engineers report, Glazing to provide $R_{63\text{Hz}}$ 31 dB and $R_{125\text{Hz}}$ 33 dB performance.

Line of concealed window frame behind.

Window frames to be visually concealed behind cladding.

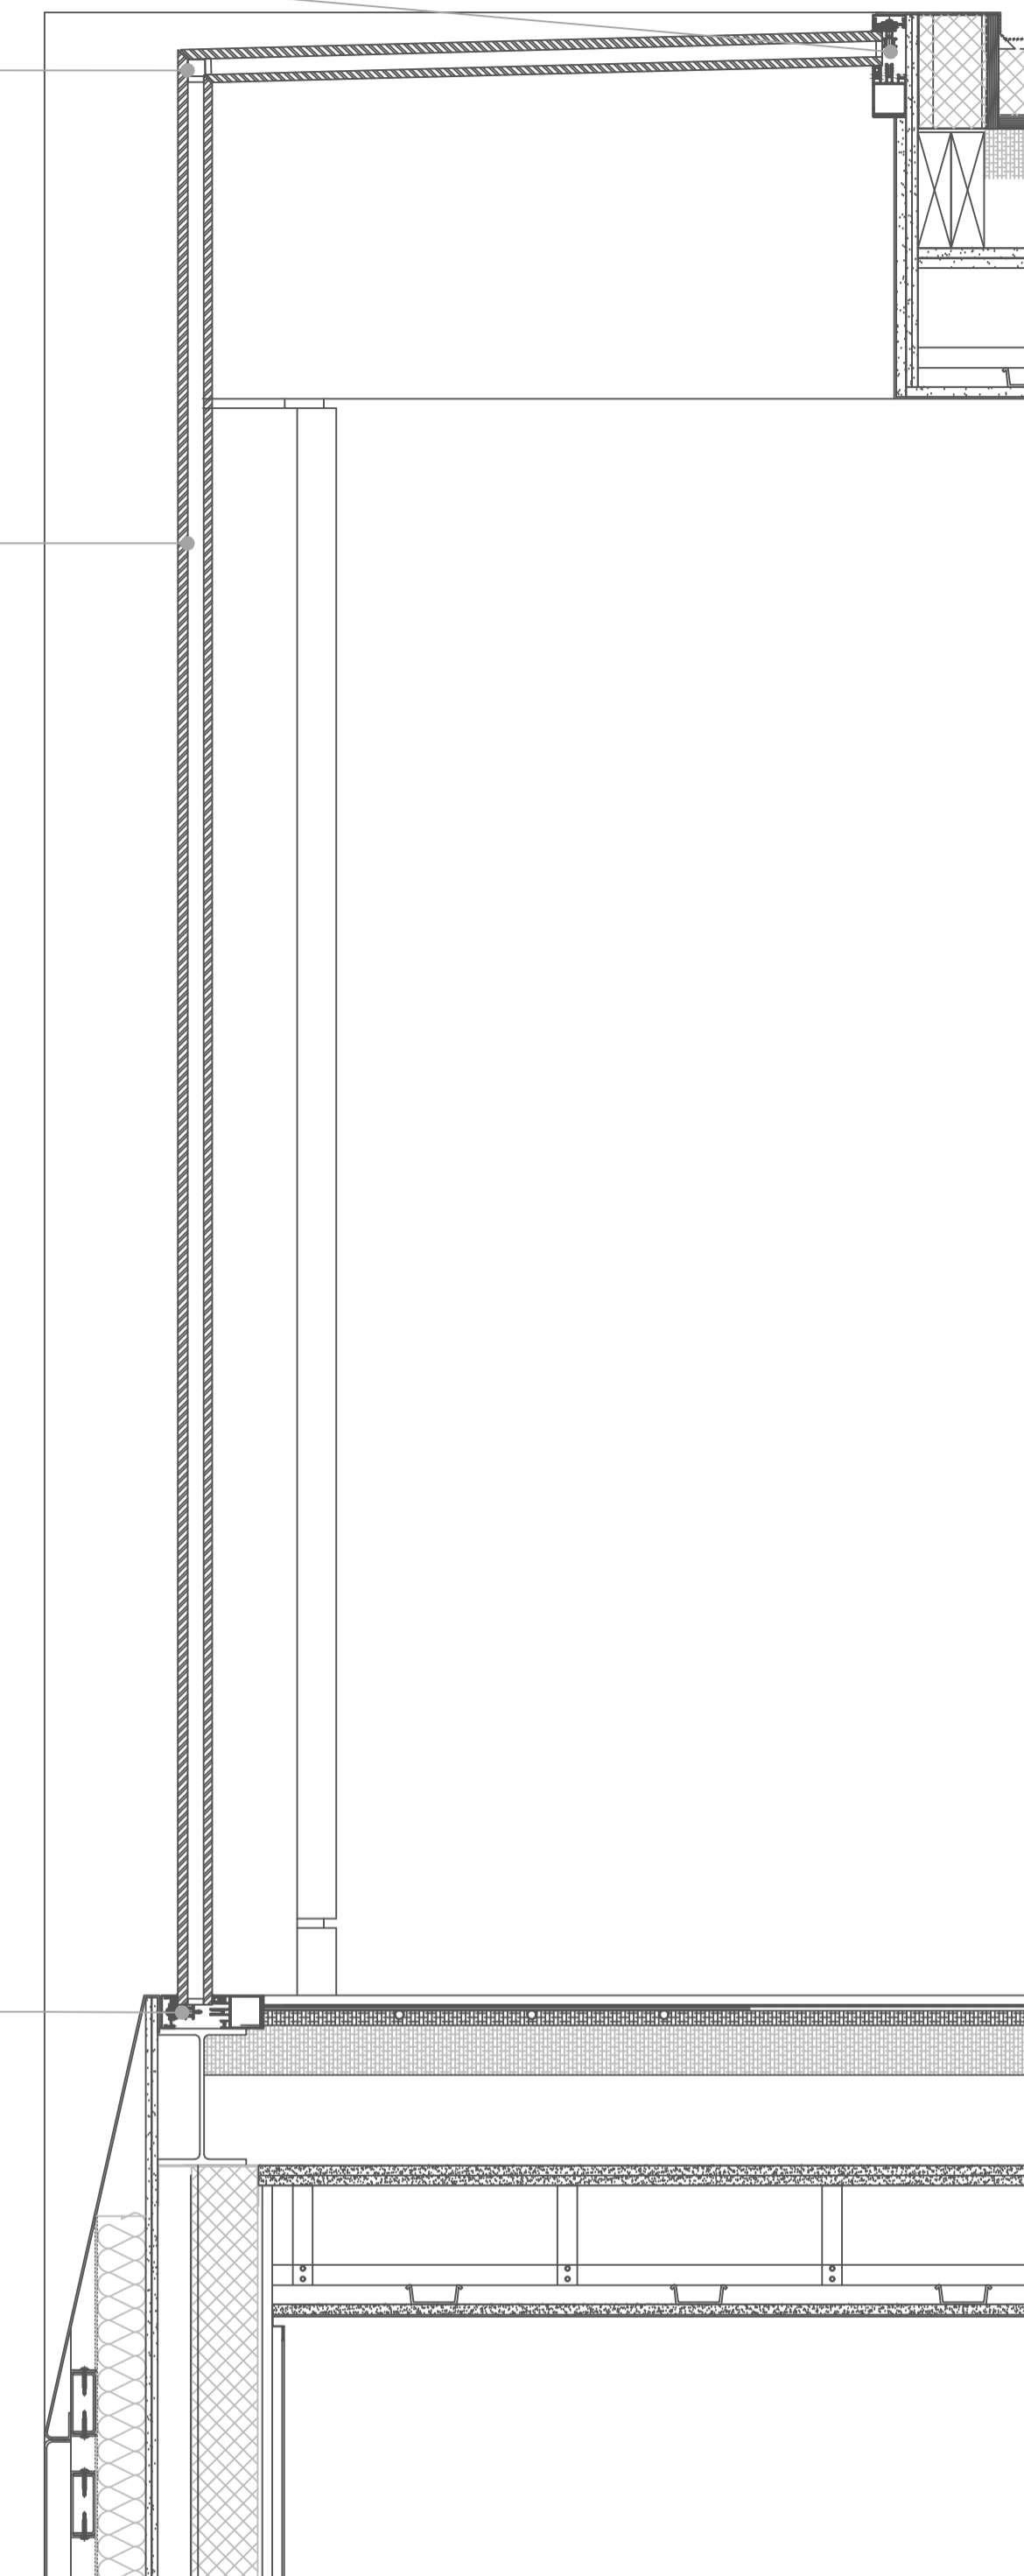

Typical Type 4 Window Section showing Head and Sill 1:10 @ A1

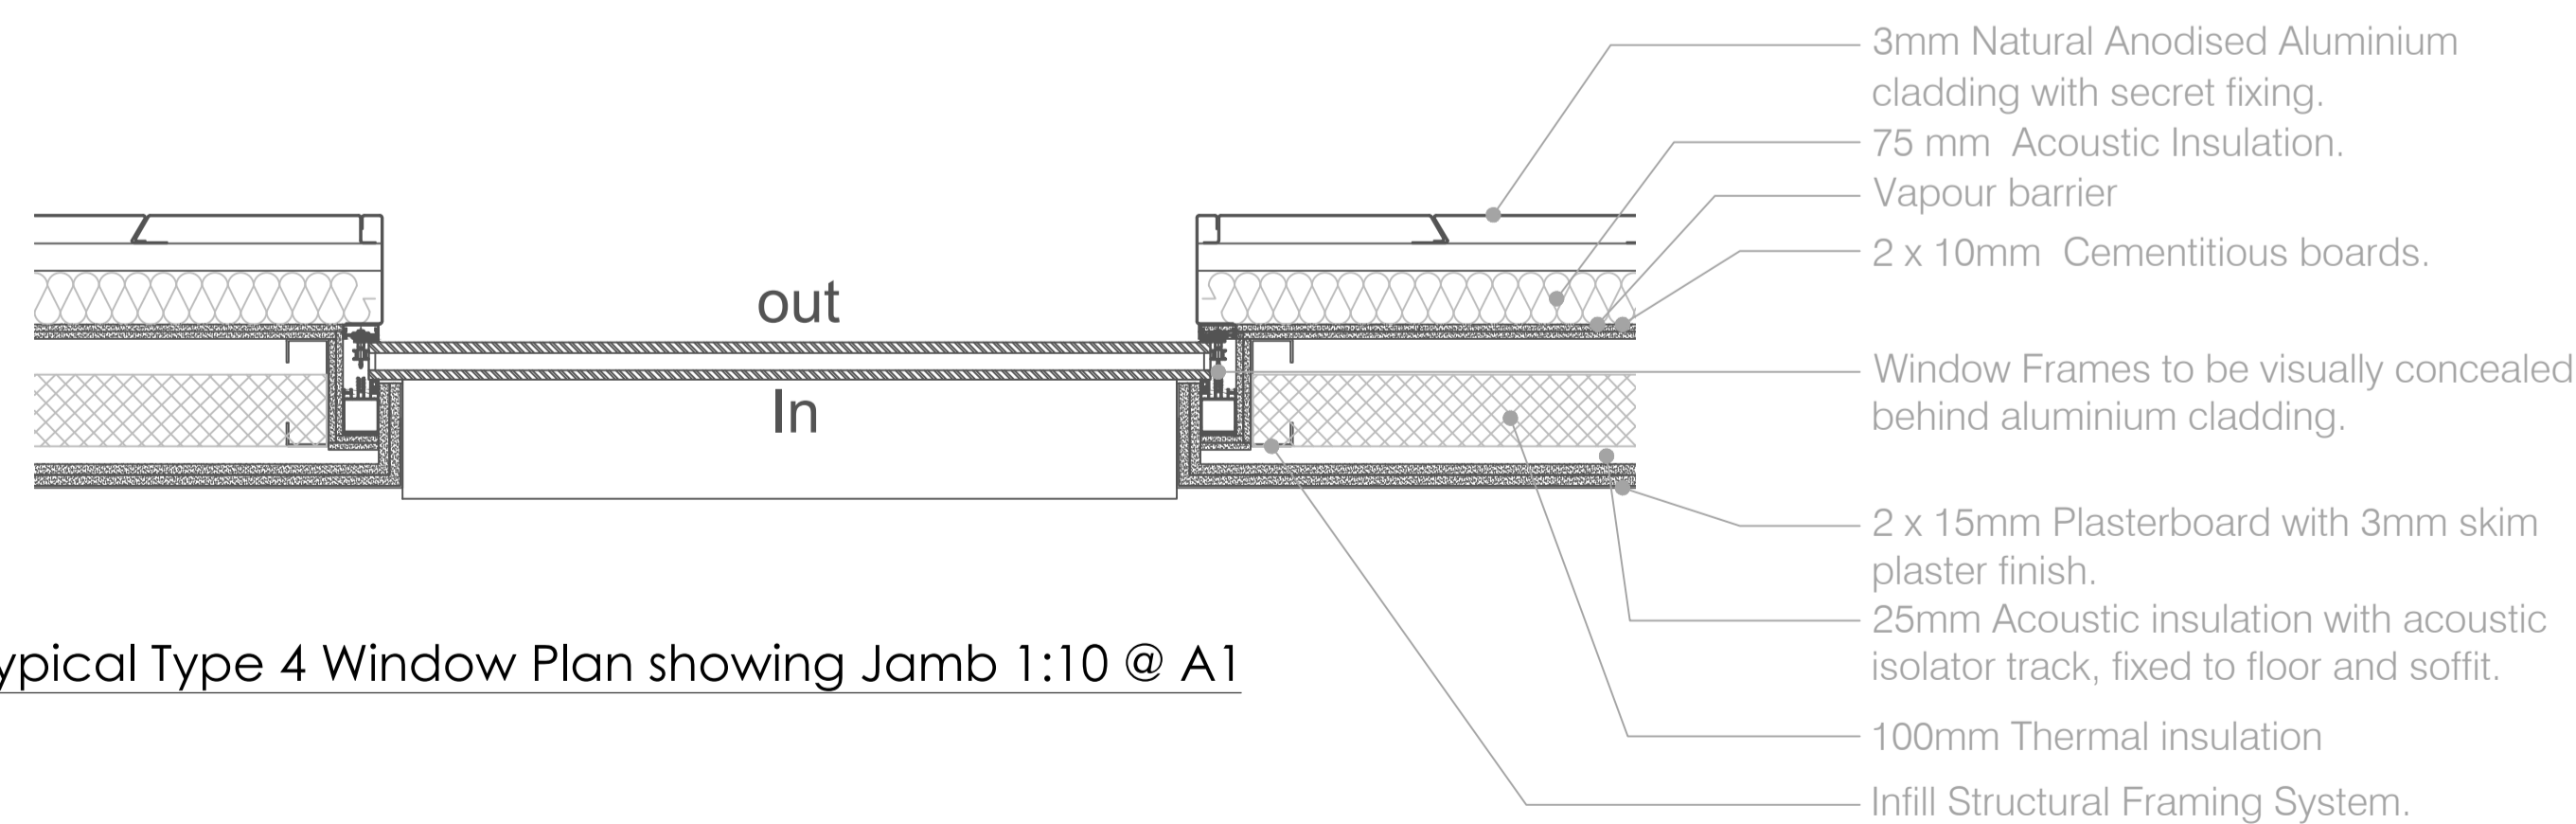

Typical Type 4 Window Plan showing Jamb 1:10 @ A1

3mm Natural Anodised Aluminium cladding with secret fixing.
 75 mm Acoustic insulation.
 Vapour barrier
 2 x 10mm Cementitious boards.
 Window Frames to be visually concealed behind aluminium cladding.
 2 x 15mm Plasterboard with 3mm skim plaster finish.
 25mm Acoustic insulation with acoustic isolator track, fixed to floor and soffit.
 100mm Thermal insulation
 Infill Structural Framing System.

NOTES

- Do not scale off these drawings. Dimensions govern.
- All dimensions are given in millimetres (mm) unless otherwise noted.
- All dimensions shall be verified on site before proceeding with the work contractor before construction and fabrication commences.
- Workmanship and materials to be accordance with the relevant current British Standard Codes of Practice and the Local Authorities requirements.
- During construction the contractor shall be responsible for maintaining the structure in a stable condition.
- These drawings are to be read in conjunction with all other contract documentation and other consultants documentation.
- If in doubt, ask!

Rev	Date	Reason for Issue	ch'd
PL-02	18-04-2018	Planning Conditions	AK
PL-01	05-03-2018	Planning Conditions	JG
PL-00	01-02-2018	Planning Conditions	JG

ambigram architects

The studio, 5 Great James Street, Bloomsbury
 London WC1N 3DB

www.ambigramarchitects.com
 info@ambigramarchitects.com

© Copyright 2015

ambigram architects ltd

Bayham Place

48-56 Bayham Place
 London NW1 0EU

Project

Condition 4 - Window Type 4

Title

AA-A-1702

Job number

July 2017

Date

0803

Drawing no

JP

Drawn

PL-02

Revision

1:10 @A1

1:20 @A3

Scale