


Typical Type 5 Window Elevation 1:10 @ A1

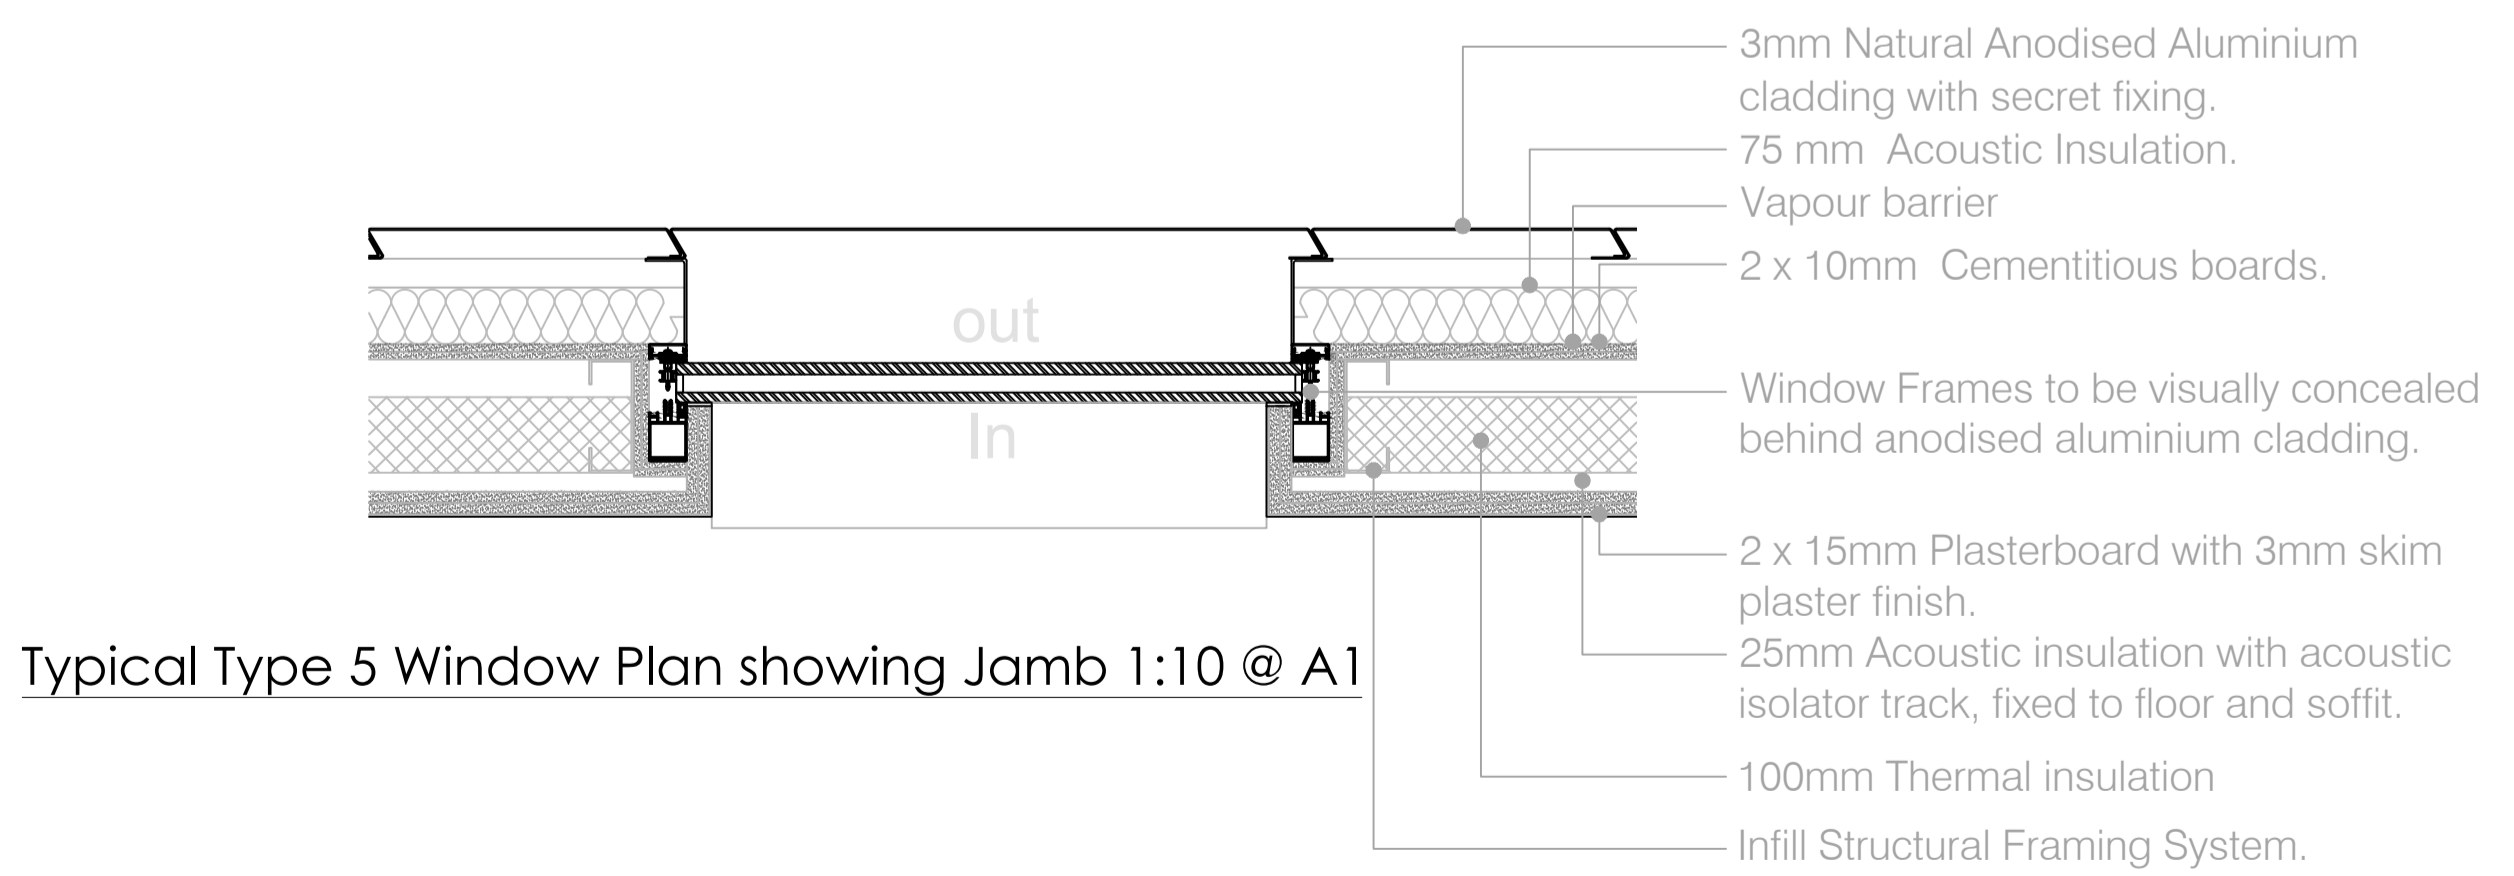

NOTES

- Do not scale off these drawings. Dimensions govern.
- All dimensions are given in millimetres (mm) unless otherwise noted.
- All dimensions shall be verified on site before proceeding with the work contractor before construction and fabrication commences.
- Workmanship and materials to be accordance with the relevant current British Standard Codes of Practice and the Local Authorities requirements.
- During construction the contractor shall be responsible for maintaining the structure in a stable condition.
- These drawings are to be read in conjunction with all other contract documentation and other consultants documentation.
- If in doubt, ask!

| Rev | Date | Reason for Issue | ch'd |
|-------|------------|---------------------|------|
| PL-02 | 18-04-2018 | Planning Conditions | AK |
| PL-01 | 05-03-2018 | Planning Conditions | JG |
| PL-00 | 01-02-2018 | Planning Conditions | JG |

ambigram architects

The studio, 5 Great James Street, Bloomsbury
London WC1N 3DB

www.ambigramarchitects.com
info@ambigramarchitects.com

© Copyright 2015 ambigram architects ltd

Bayham Place 48-56 Bayham Place
London NW1 0EU

Project

Condition 4 - Window Type 5

Title

| | | |
|------------|-------|----------|
| AA-A-1702 | JP | PL-02 |
| Job number | Drawn | Revision |
| July 2017 | | |
| Date | | 1:10 @A1 |
| 0804 | | 1:20 @A3 |
| Drawing no | | Scale |