


Typical Window Type 9 Elevation 1:20 @ A1

Typical Type 9 Section showing Head and Sill 1:20 @ A1

Typical Window Type 9 Plan, showing Jamb 1:20 @ A1

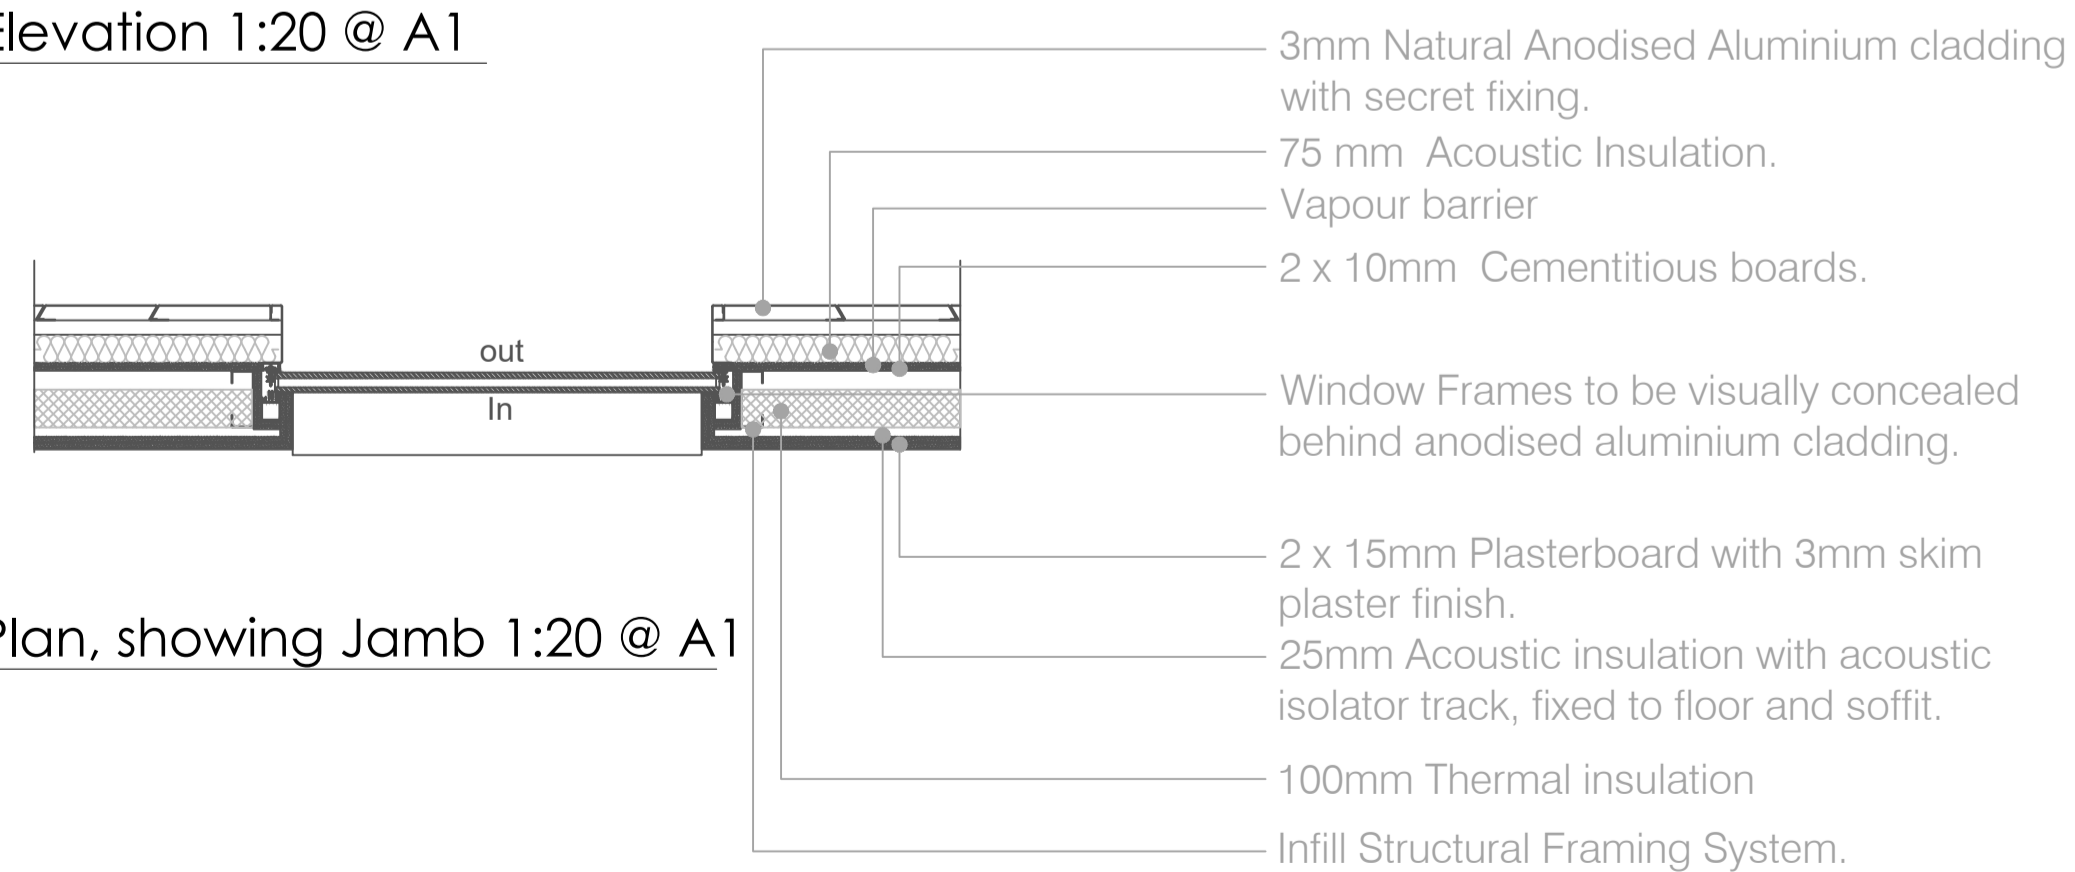

- NOTES
- Do not scale off these drawings. Dimensions govern.
 - All dimensions are given in millimetres (mm) unless otherwise noted.
 - All dimensions shall be verified on site before proceeding with the work contractor before construction and fabrication commences.
 - Workmanship and materials to be accordance with the relevant current British Standard Codes of Practice and the Local Authorities requirements.
 - During construction the contractor shall be responsible for maintaining the structure in a stable condition.
 - These drawings are to be read in conjunction with all other contract documentation and other consultants documentation.
 - If in doubt, ask!

Rev	Date	Reason for Issue	ch'd
PL-02	18-04-2018	Planning Conditions	AK
PL-01	05-03-2018	Planning Conditions	JG
PL-00	01-02-2018	Planning Conditions	JG

ambigram architects

The studio, 5 Great James Street, Bloomsbury
London WC1N 3DB

www.ambigramarchitects.com
info@ambigramarchitects.com

© Copyright 2015

ambigram architects ltd

Bayham Place

48-56 Bayham Place
London NW1 0EU

Project

Condition 4 - Window Type 9

Title

AA-A-1702

Job number

July 2017

Date

0808

Drawing no

JP

Drawn

PL-02

Revision

1:20 @ A1

1:40 @ A3

Scale