


NORTH

EXTENT OF SIDE DORMER

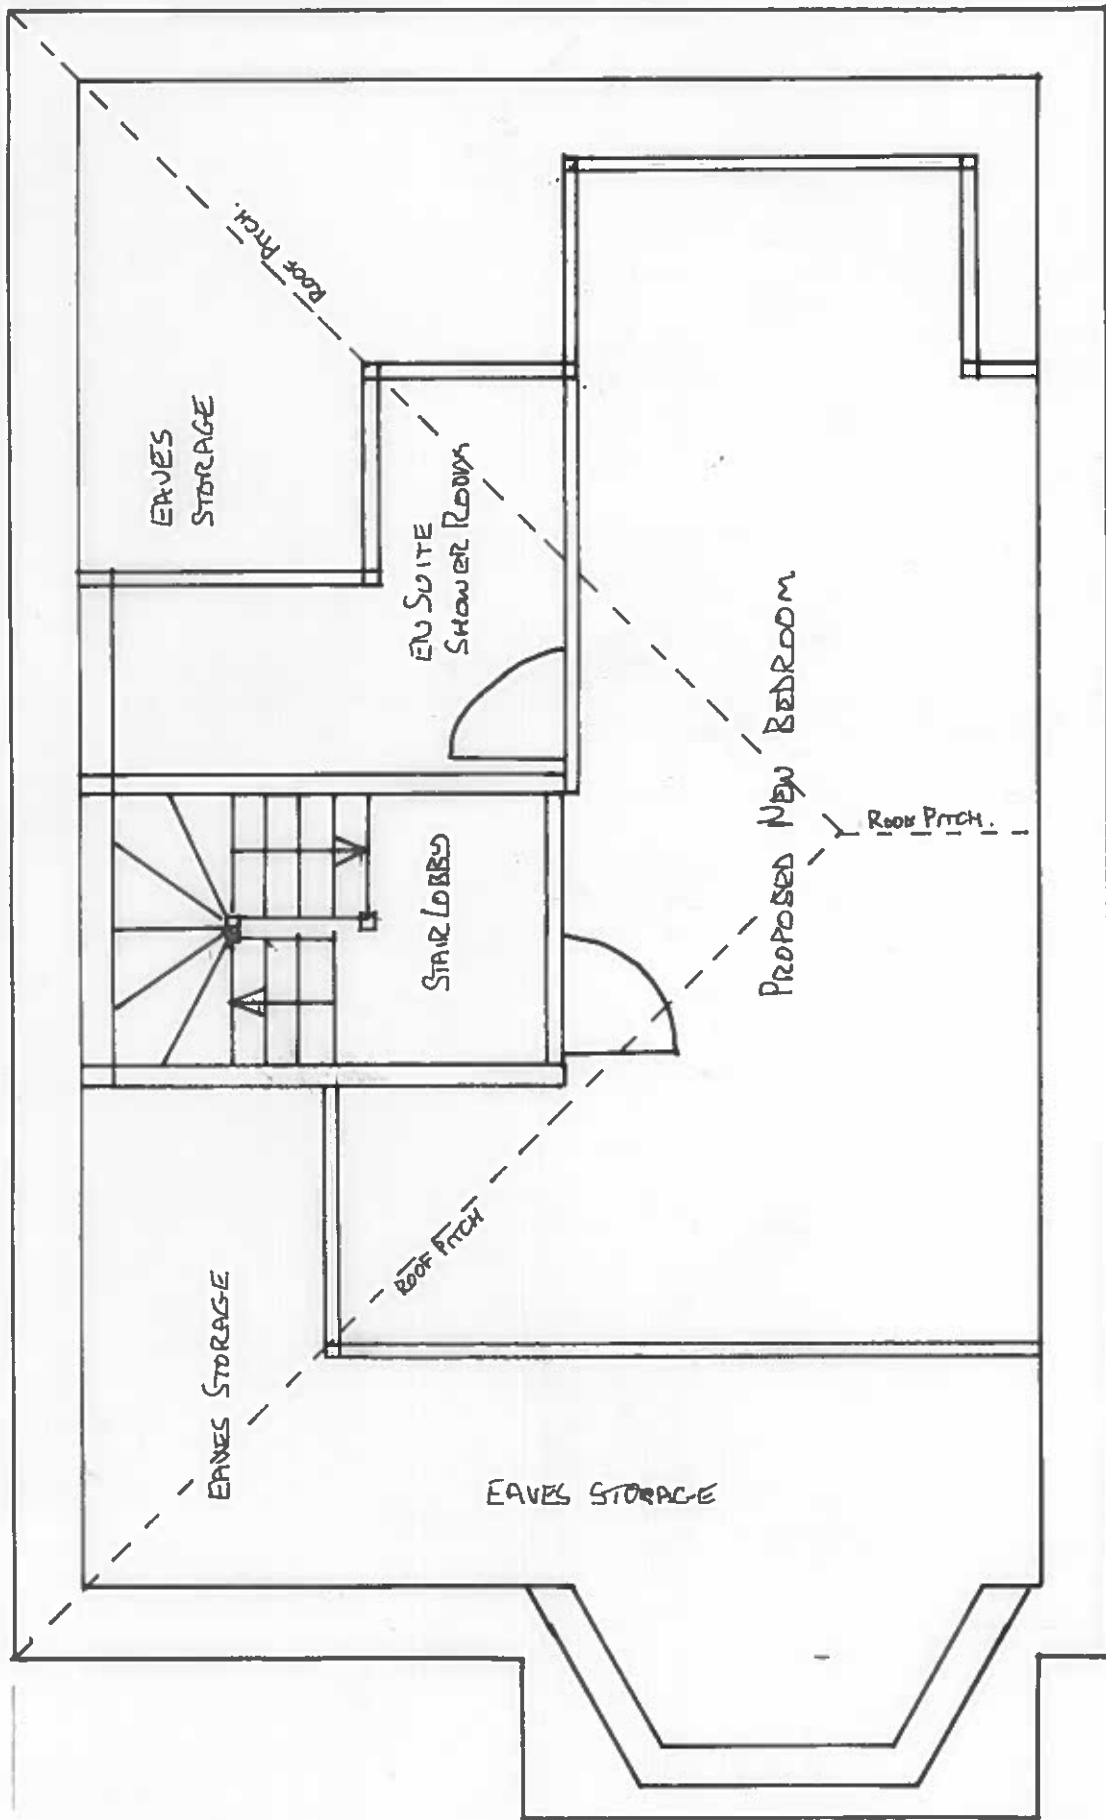

EXTENT OF SIDE DORMER

16 LANGBOURNE AVENUE HIGHGATE N6

PROPOSED LOFT EXTENSION

PROPOSED LOFT PLAN

SCALE 1:50 DRAWING LB04

DRAWN KPE

28-04-18