


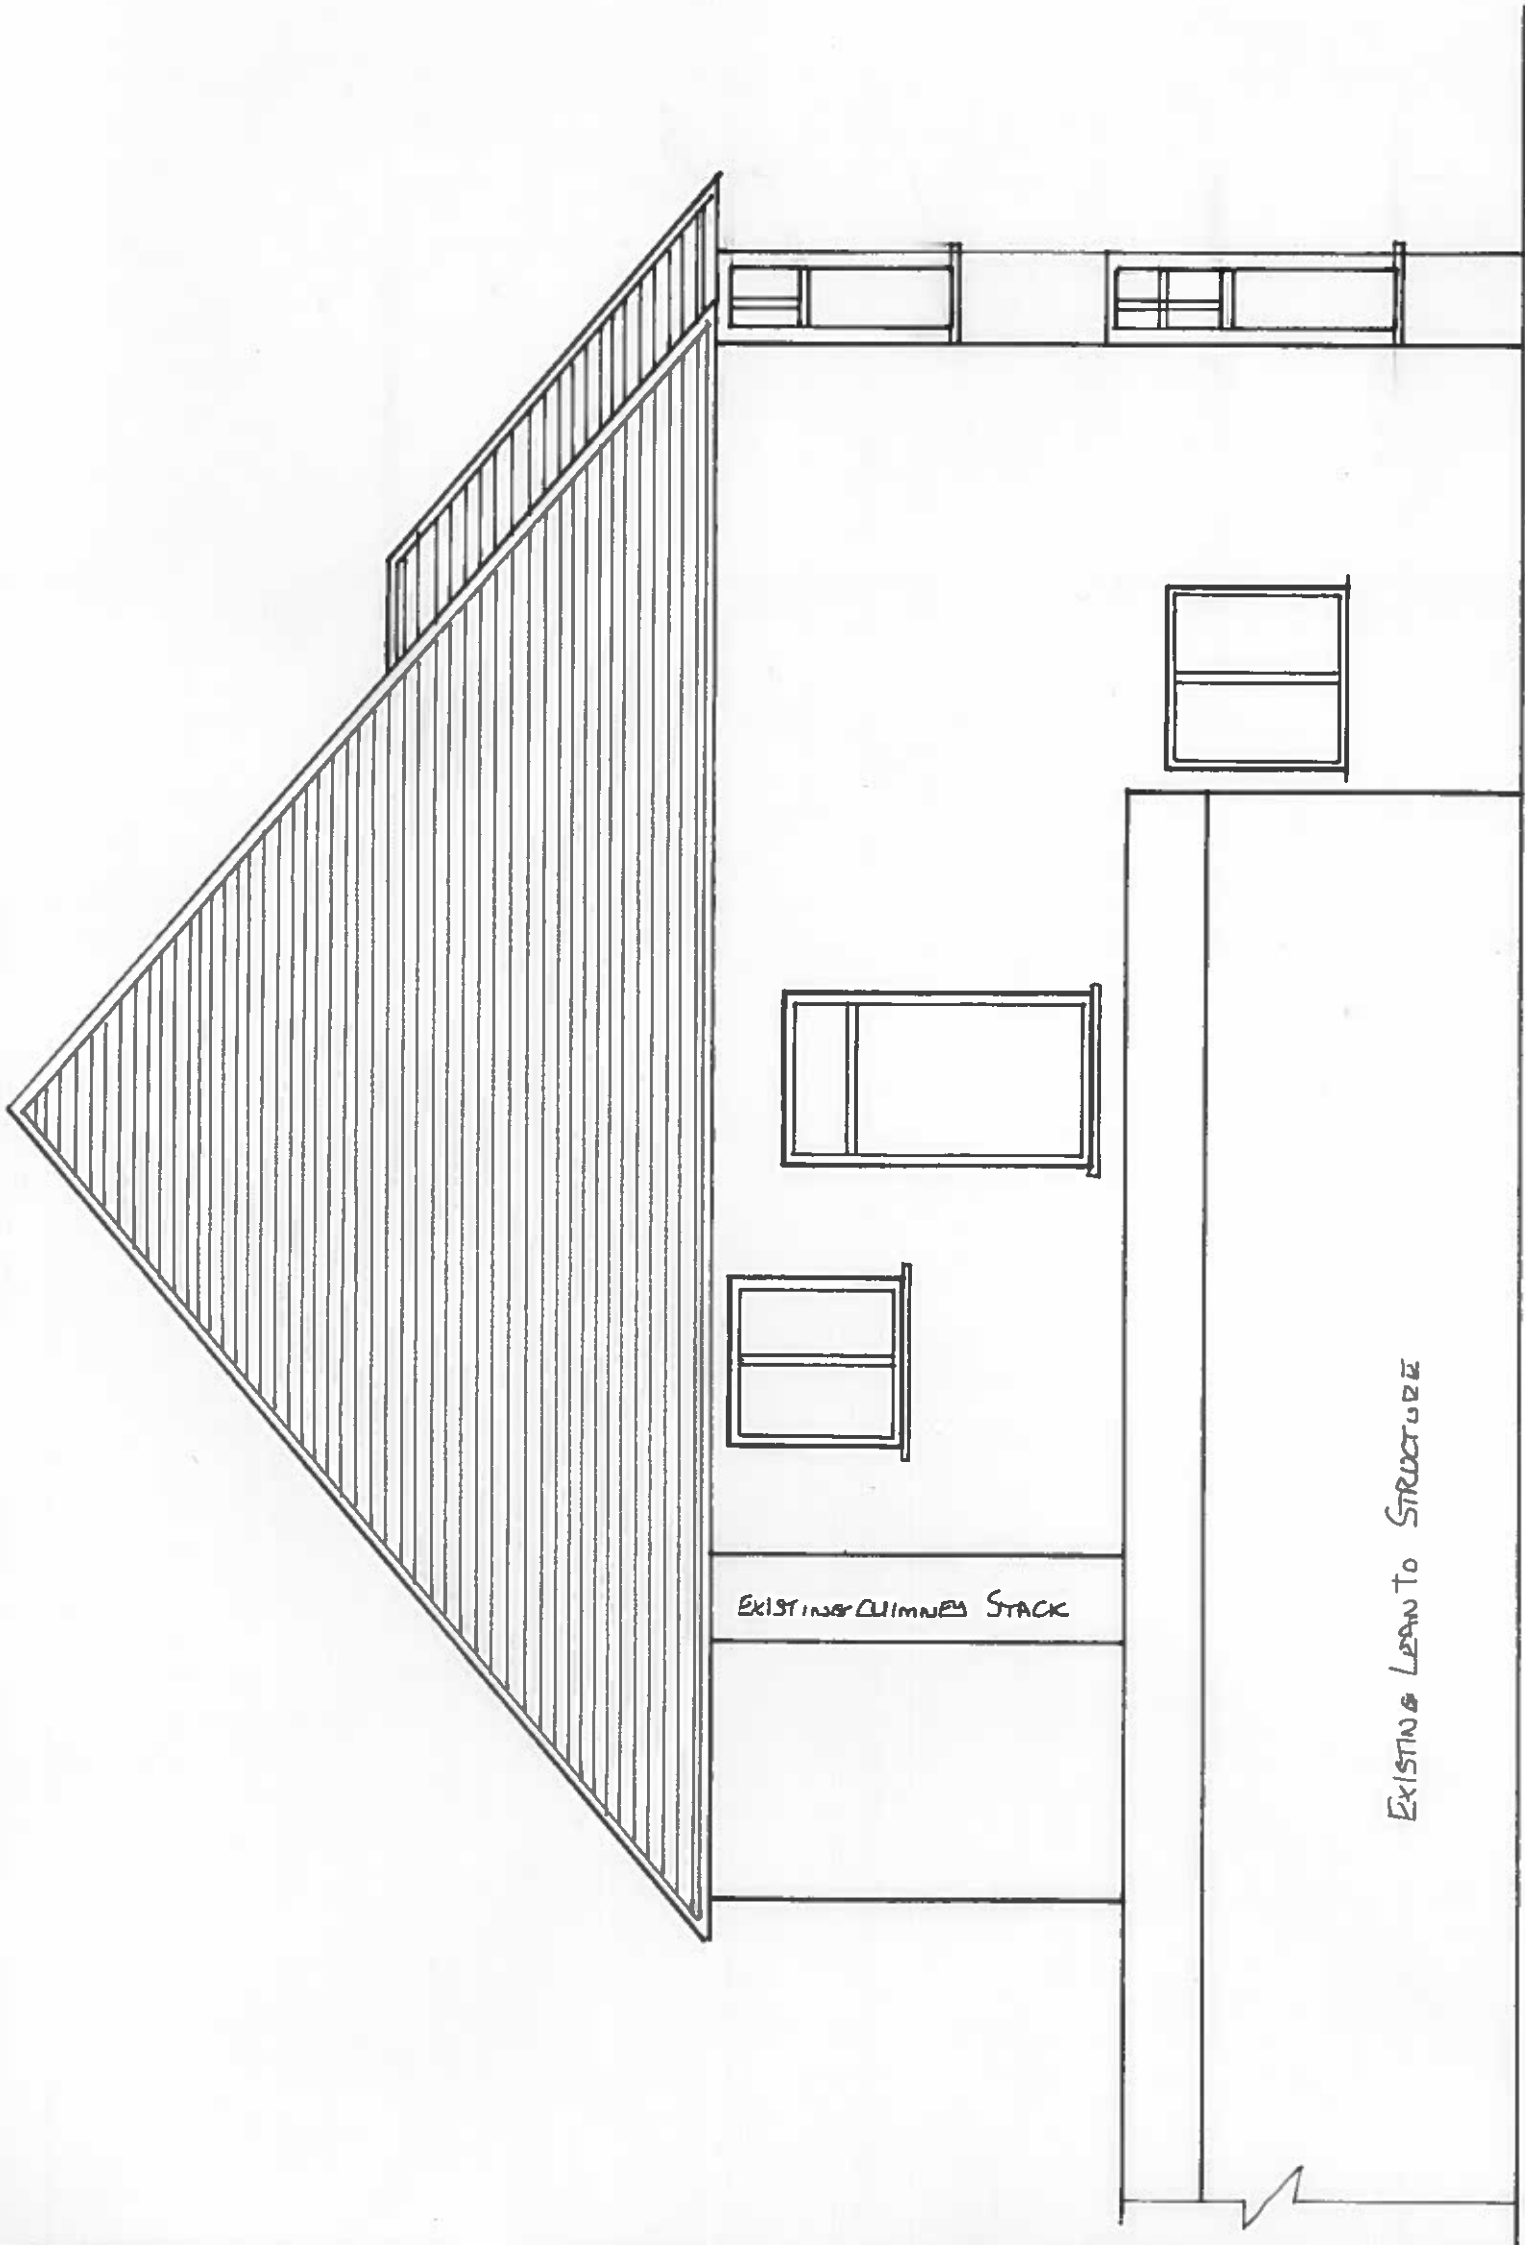

16 LANGBOURNE AVENUE - HIGHGATE N6

PROPOSED LOFT EXTENSION

EXISTING SIDE ELEVATION

SCALE 1:50 DRAWING LB05

DRAWN KPE

07-05-18