


SECTION THROUGH SIGN, SCALE 1:5

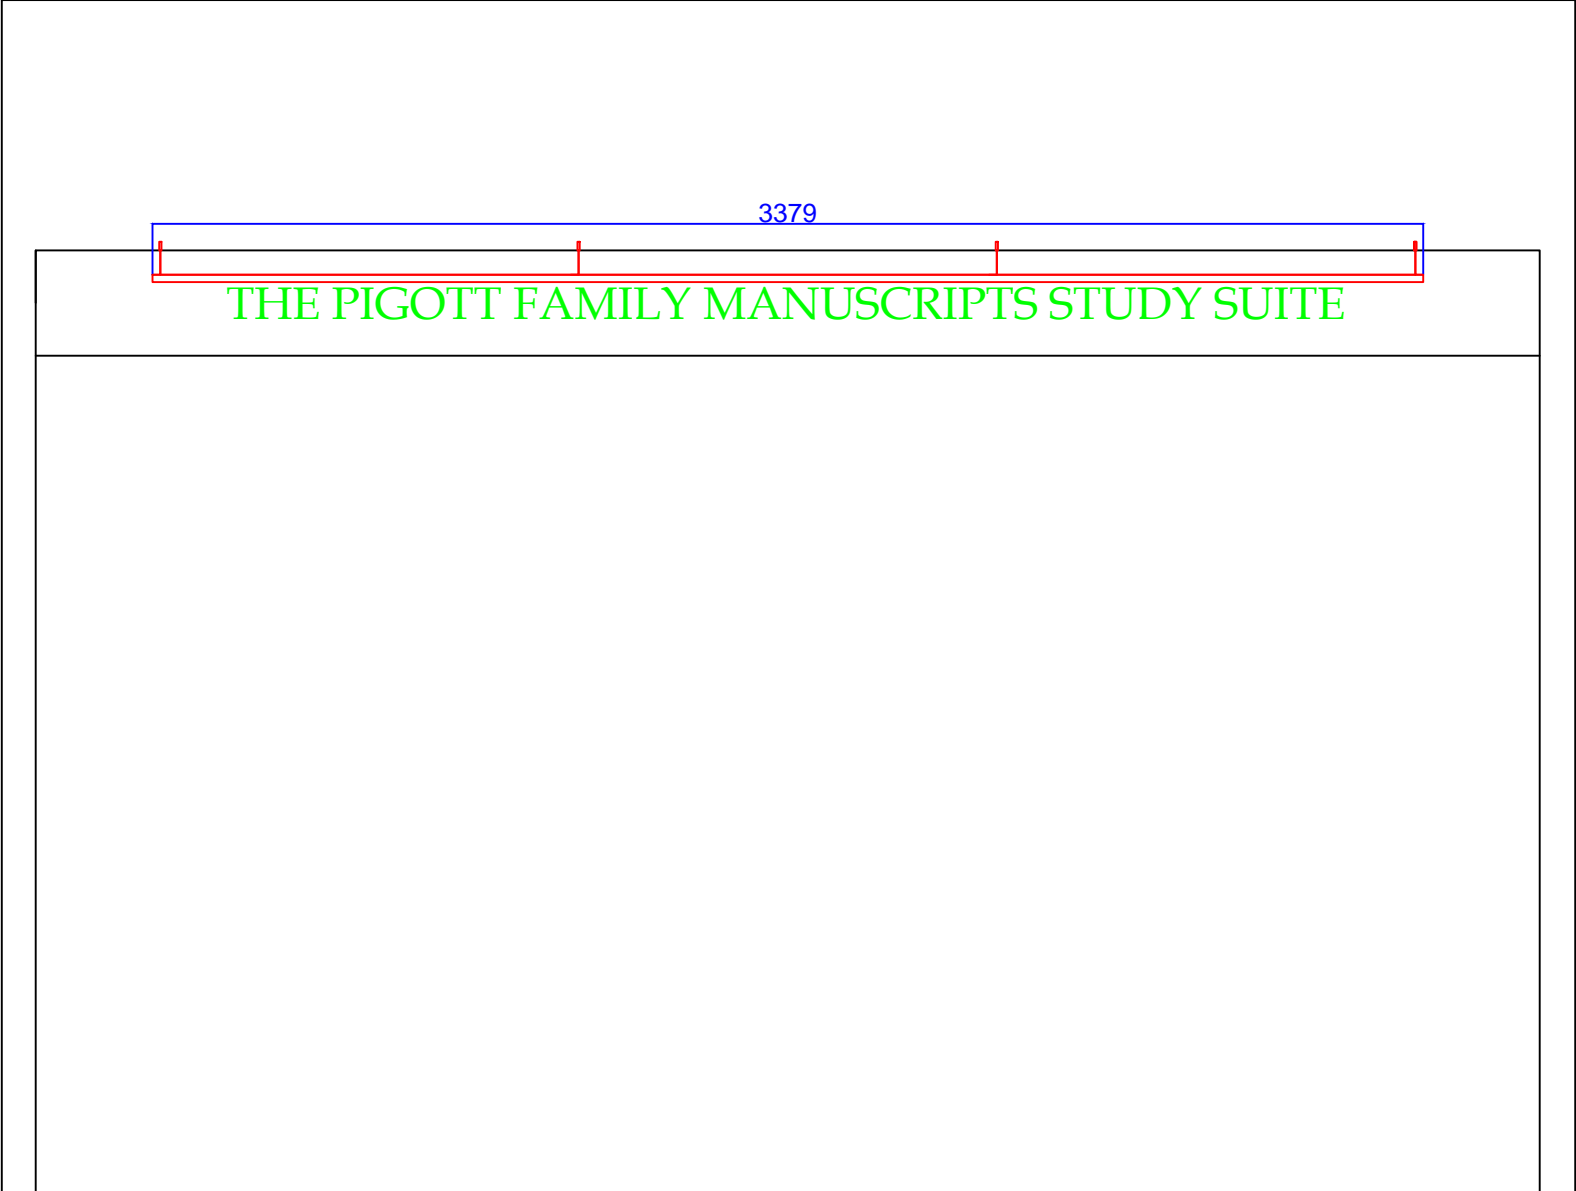

SIGN ELEVATION, SCALE 1:20

REVISIONS		
DATE	REVISION	DESCRIPTION
20.04.2018	Preliminary	Issued for <i>comments</i>

THIS DRAWING SHOULD BE READ IN CONJUNCTION WITH THE CURRENT SVA SPECIFICATION SHEETS.

DO NOT SCALE FROM THIS DRAWING.

EXACT LUMINAIRE LOCATIONS WILL BE CONFIRMED BY SVA PRIOR TO THE COMMENCEMENT OF WORKS ON SITE.

THE LETTERS REFERENCE LOCATED NEXT TO EACH LUMINAIRE REPRESENTS THE LUMINAIRE REFERENCE. THE CODE WITH LETTER AND NUMBERS, REPRESENTS THE CONTROL CIRCUIT. THIS MAY NOT BE THE SAME AS THE ACTUAL WIRING CIRCUIT.



SUTTON VANE ASSOCIATES
LIGHTING DESIGN

Dimes Place 106-108 King Street London W6 OQP
TEL : 020 8563 9370 FAX : 020 8563 9371
E-MAIL : info@sva.co.uk WEB : www.sva.co.uk

PROJECT

1765 BRITISH LIBRARY

DRAWING TITLE

MANUSCRIPTS ROOM SIGN

BASED ON DRAWINGS RECEIVED FROM: RICHARD WARREN

DRAWN NB	CHECKED MSV	APPROVED
CREATED 20.04.2018	SCALE AS SHOWN on A3	ISSUED FOR COMMENT
REVISED	DRAWING NUMBER 1765-005	REVISION PRELIMINARY