


AREAS	%	SQM
Retail	17%	22 sqm
Client Care	41%	54 sqm
Circulation	15%	20 sqm
BOH & WCs	27%	36 sqm



1 Ground Floor Proposed Plan
Scale: 1:50

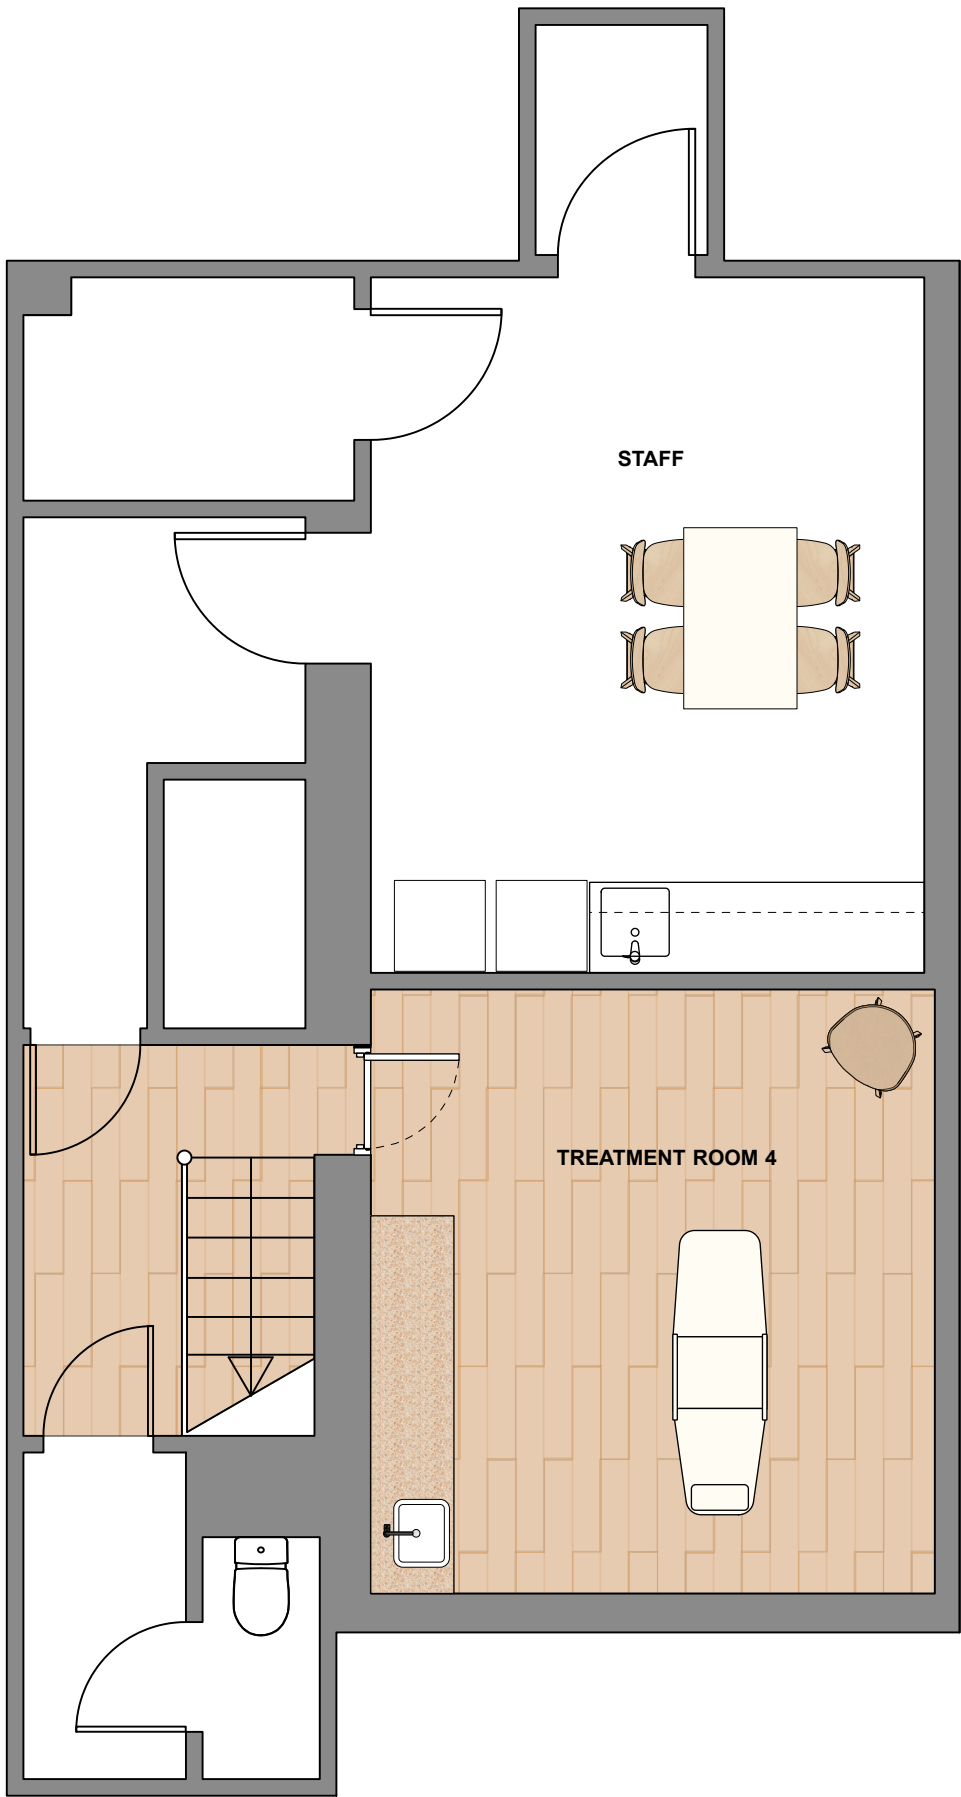

2 Basement Proposed Plan
Scale: 1:50



FOR PLANNING

Rev	Date	Description	Initial

YourStudio

Ground Floor: 54 Rivington Street
London, EC2A 9QN
T : + 44 (0) 207 033 2899
W : www.wearyourstudio.com
E : info@wearyourstudio.com

Client:
Skinsmiths

Project: Hampstead - Heath Street	Project ref No: SKI01
Draw Title: General Arrangement Plan	Draw N°: 101

Scale: 1:50	Drawn By: NC	Checked By: NC	Date: 02.05.18	Revision: -
----------------	-----------------	-------------------	-------------------	----------------