




2 External Elevation reference
Scale: Not to Scale



1 Existing External Elevation
Scale: 1:20

- Extraneous wiring to be tidied up or removed. Fascia to be made good.
- Existing fascia lighting to be removed. Fascia to be made good.
- Existing heritage features to be cleaned and made good as necessary.

Existing door to be retained and refinished.

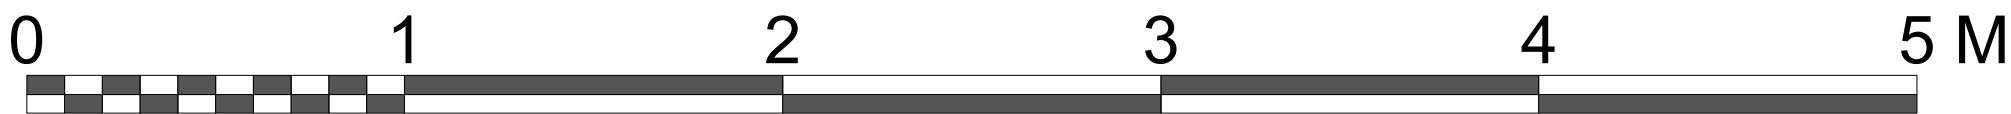

FOR PLANNING

Rev	Date	Description	Initial

YourStudio

Ground Floor, 54 Rivington Street
London, EC2A 3GN
T : + 44 (0) 207 033 2809
W : www.weareyourstudio.com
E : info@weareyourstudio.com

Client:
Skinsmiths

Project: Hampstead - Heath Street	Project ref No: SK101
Draw Title: Existing External Elevation	Draw N°: 200

Scale: 1:20	Drawn By: NC	Checked By: NC	Date: 02.05.18	Revision: -
----------------	-----------------	-------------------	-------------------	----------------