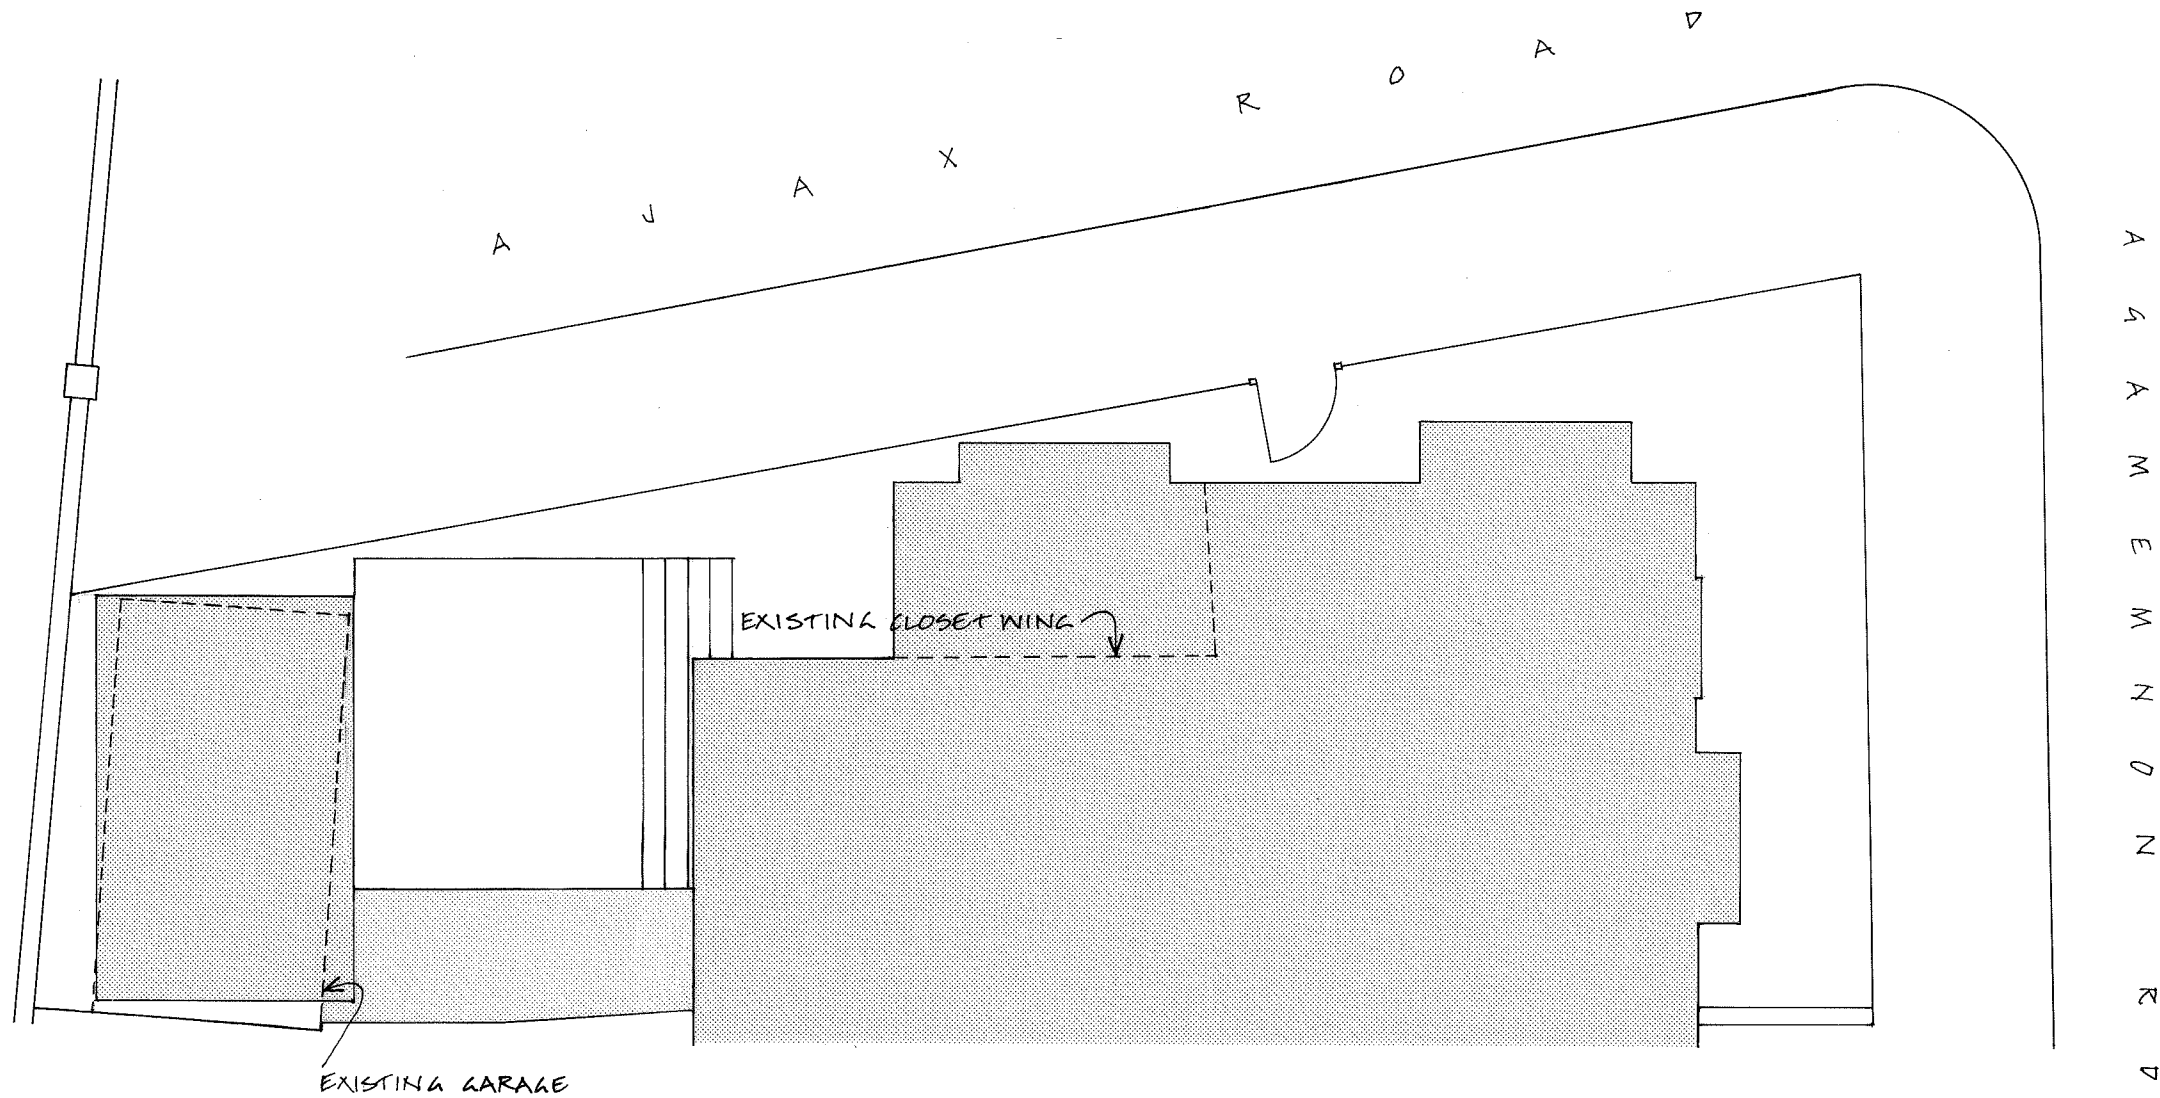


PROJECT 94 AGAMEMNON ROAD			
CONTENT BLOCK PLAN AS PROPOSED			
DATE 11.08.17	SCALE 1:100	DRG NO LC-106	REV B
NICHOLAS JAMIESON ARCHITECT			