


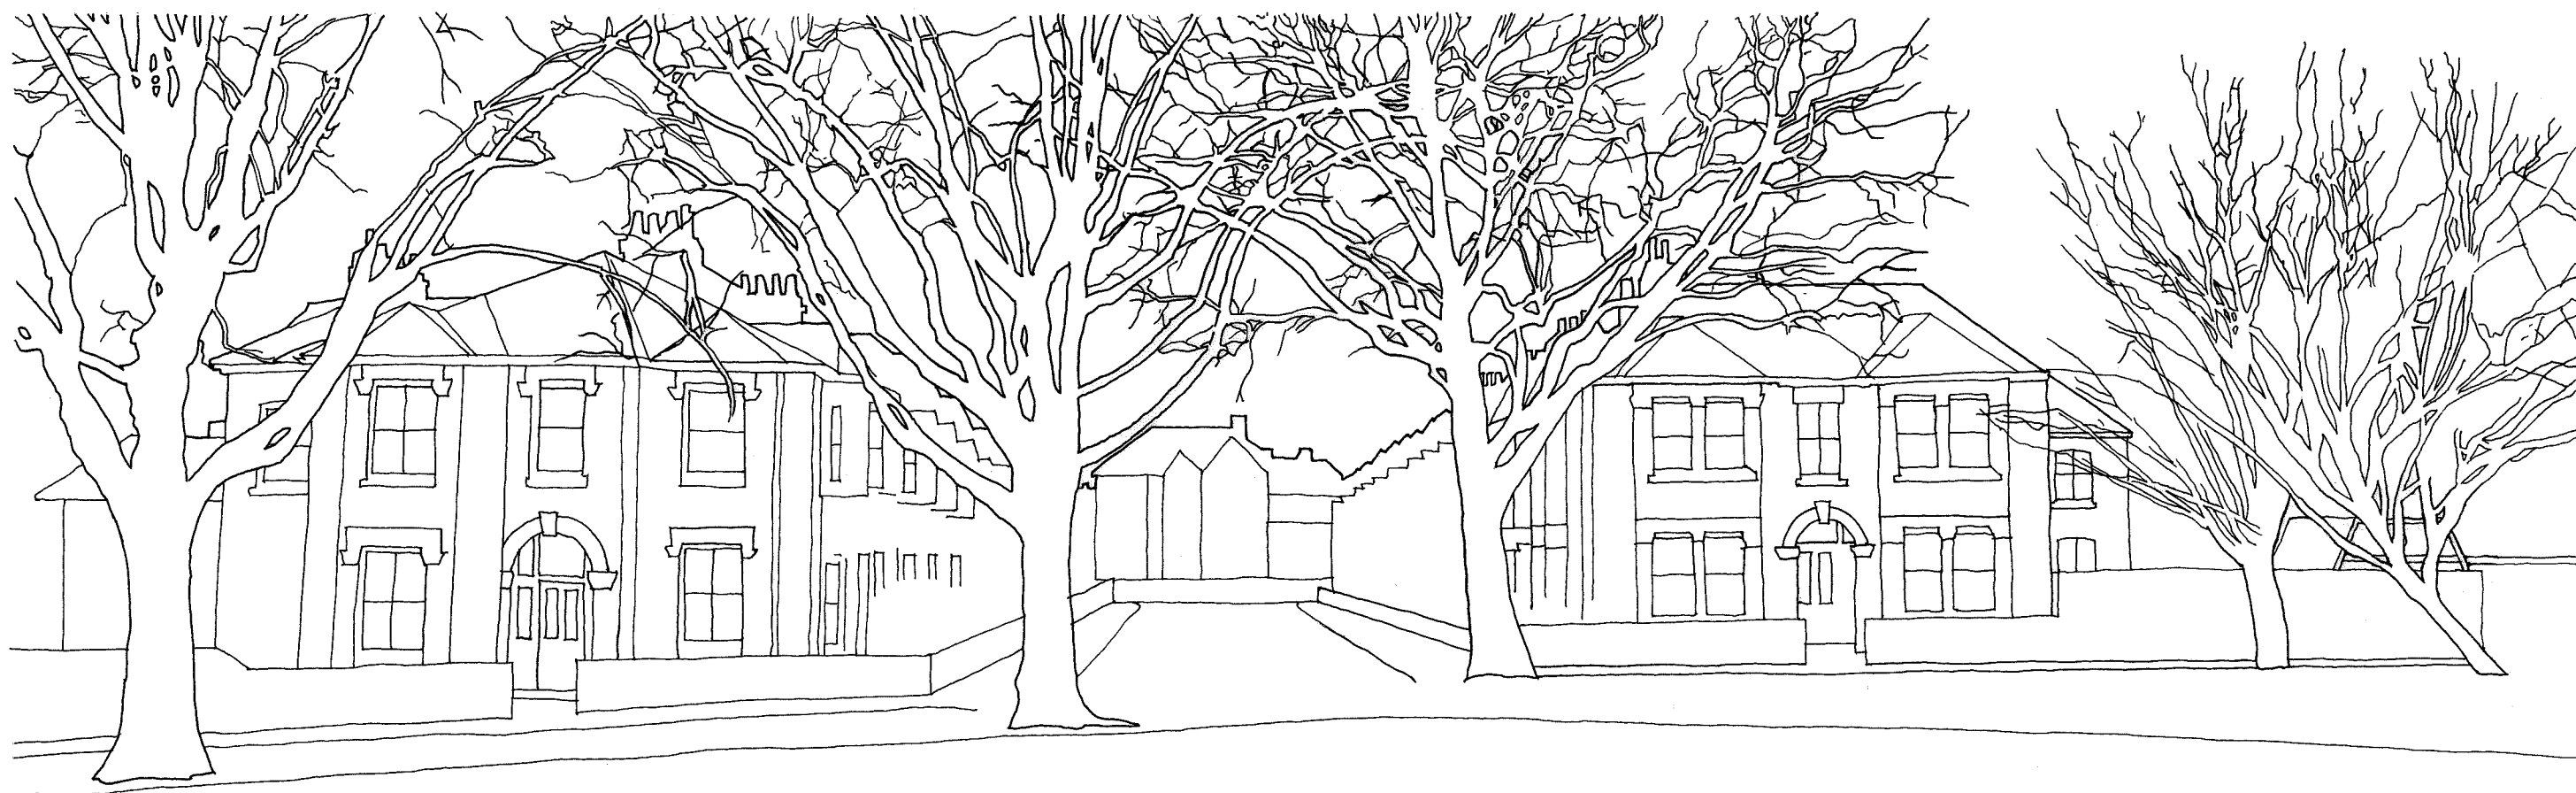

PROJECT 94 AGAMEMNON ROAD			
CONTENT EXTERNAL PERSPECTIVE VIEW AS PROPOSED			
DATE 12.08.17	SCALE NTS	DWG NO LC--708	REV A
NICHOLAS JAMIESON ARCHITECT			