


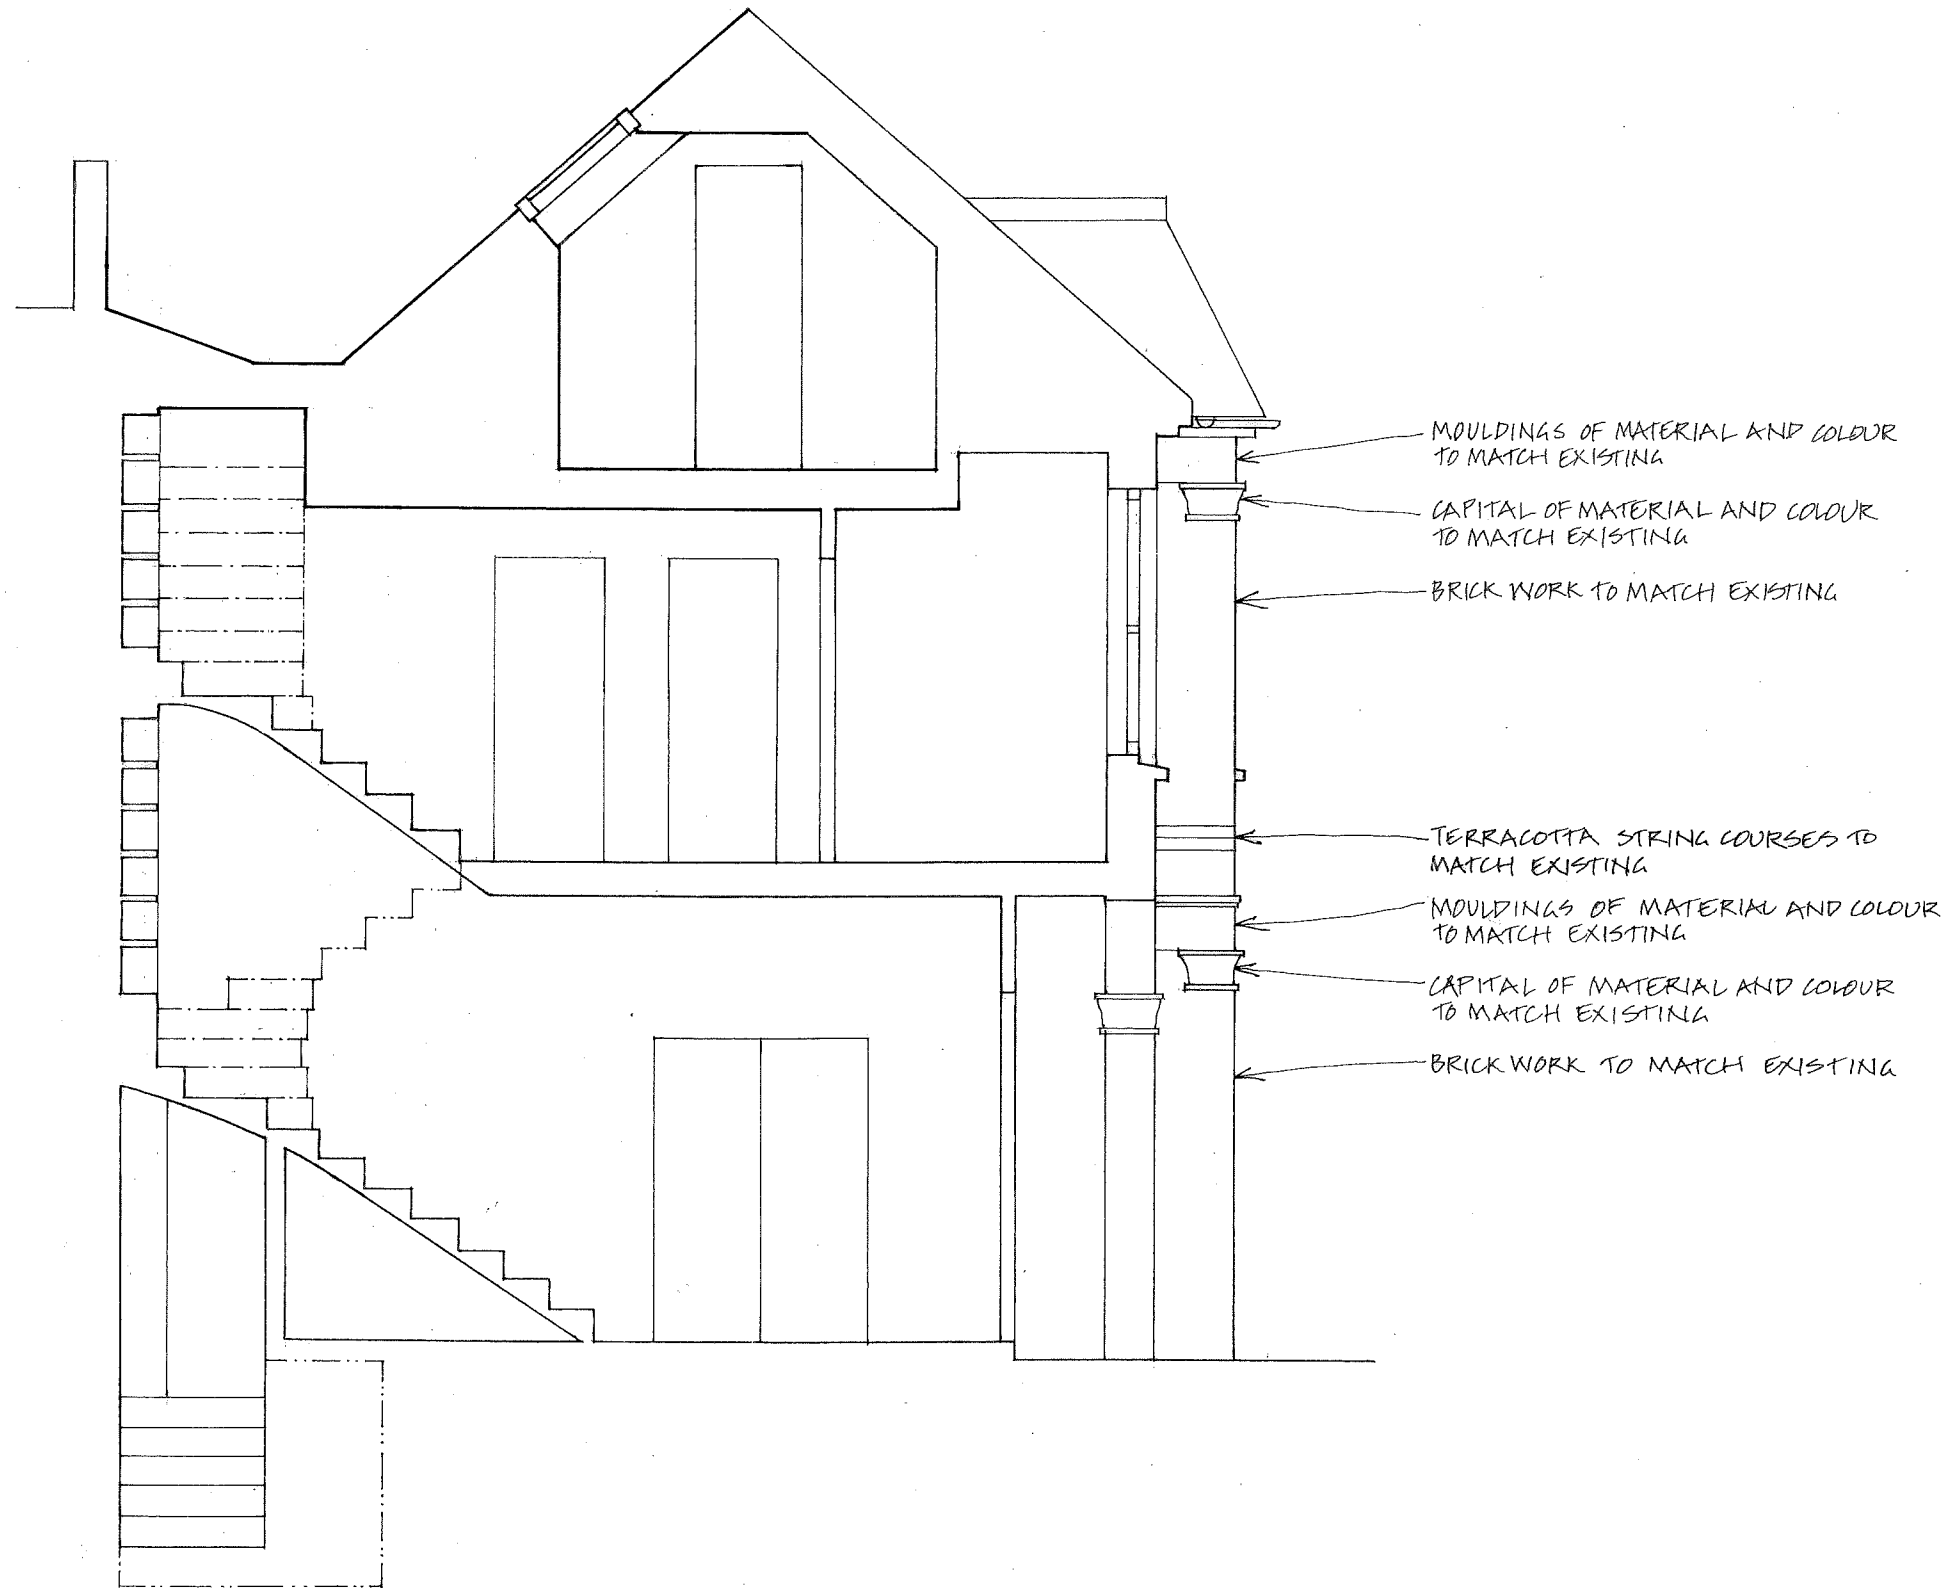

PROJECT 94 AGAMEMNON ROAD			
CONTENT TRANSVERSE SECTION AS PROPOSED			
DATE 15.07.17	SCALE 1:50 @ A3	DRG NO LG-21	REV B
NICHOLAS JAMIESON ARCHITECT			