


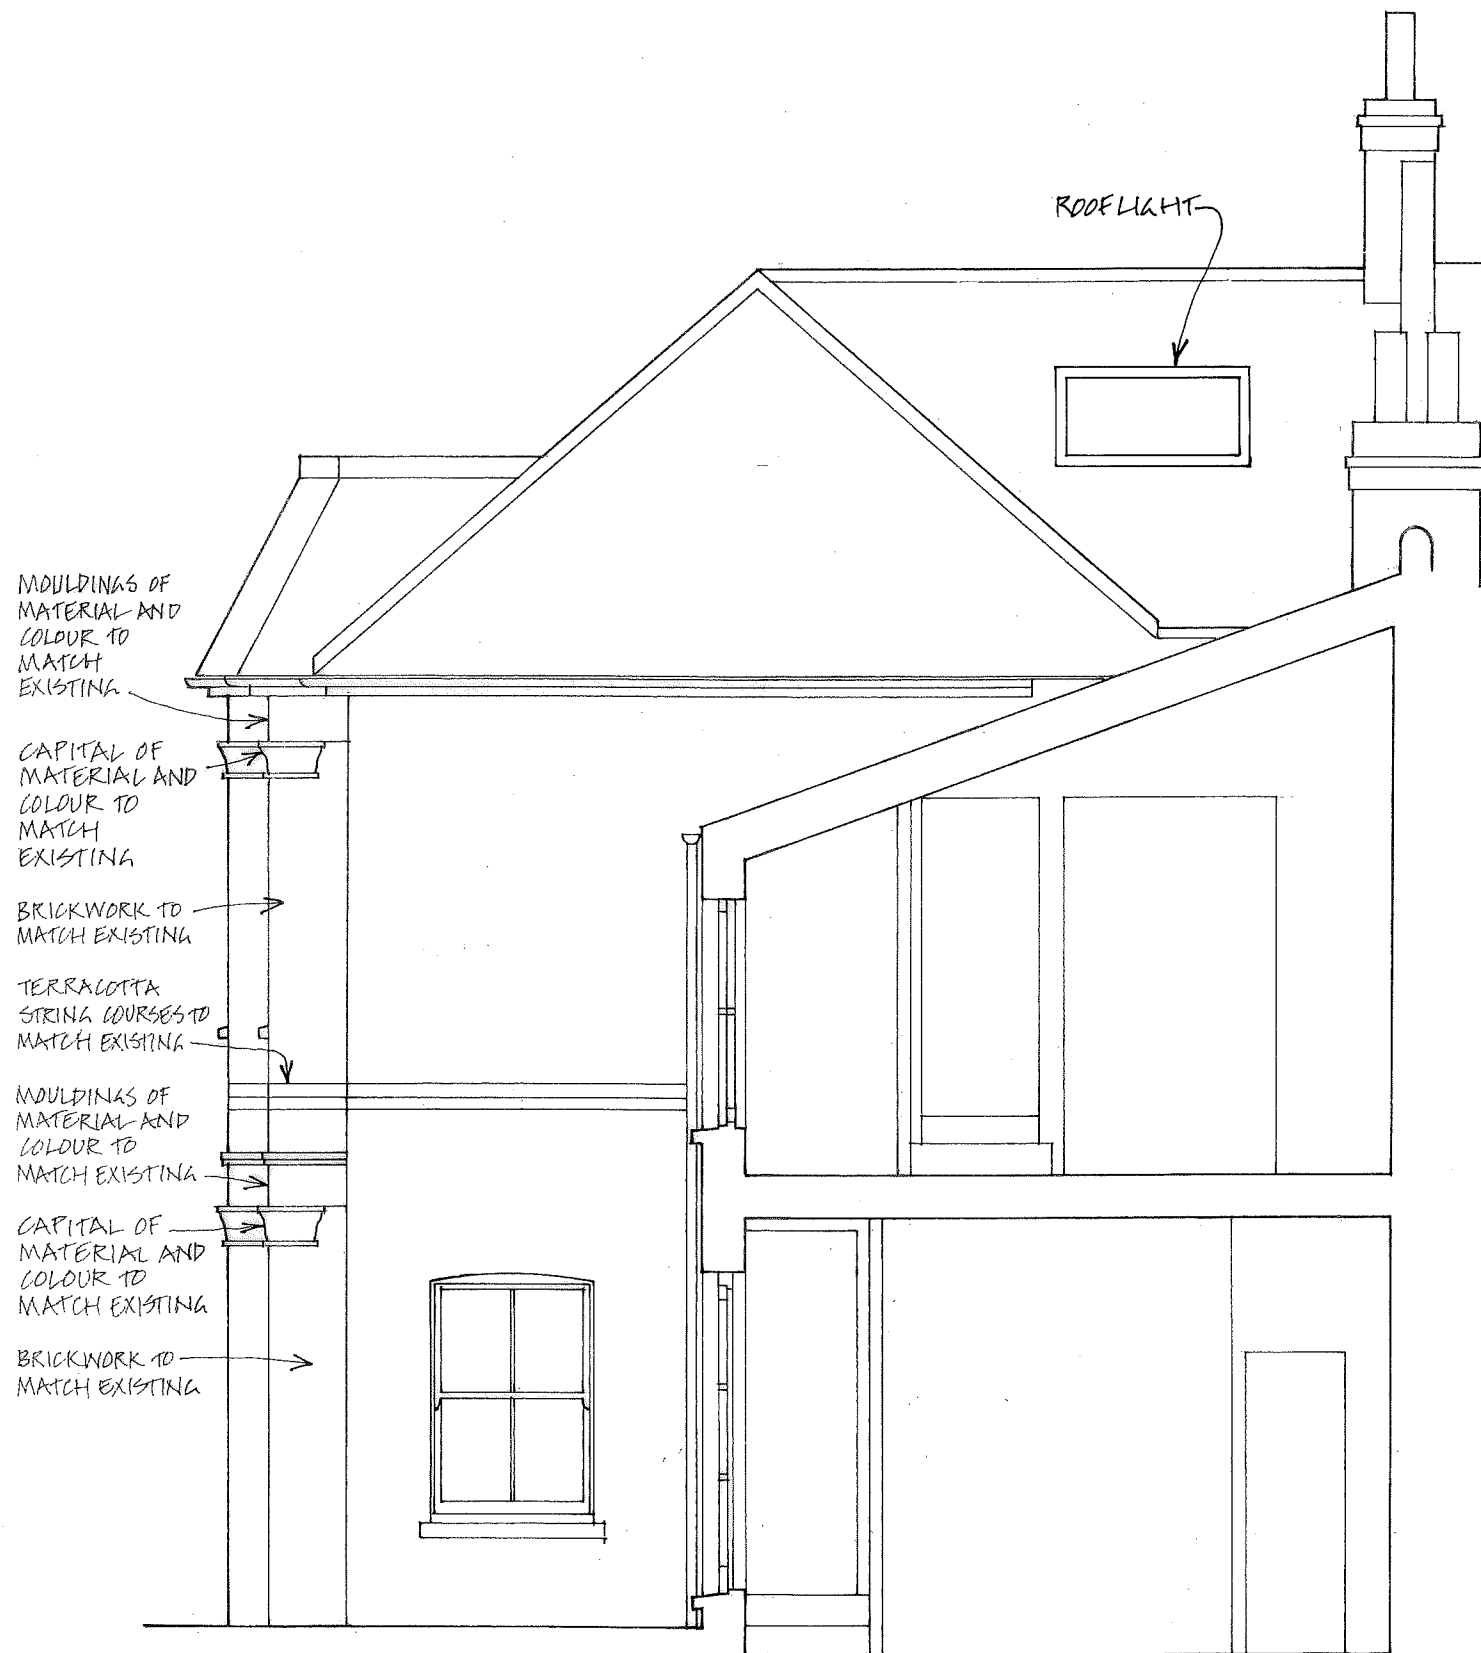

0 1 2 3 4 5 METRES

PROJECT			
94 AGAMEMNON ROAD			
CONTENT			
TRANSVERSE SECTION AS PROPOSED			
DATE	SCALE	DRG NO	REV
16.07.17	1:50 @ A3	LC-724	B
NICHOLAS JAMIESON ARCHITECT			