


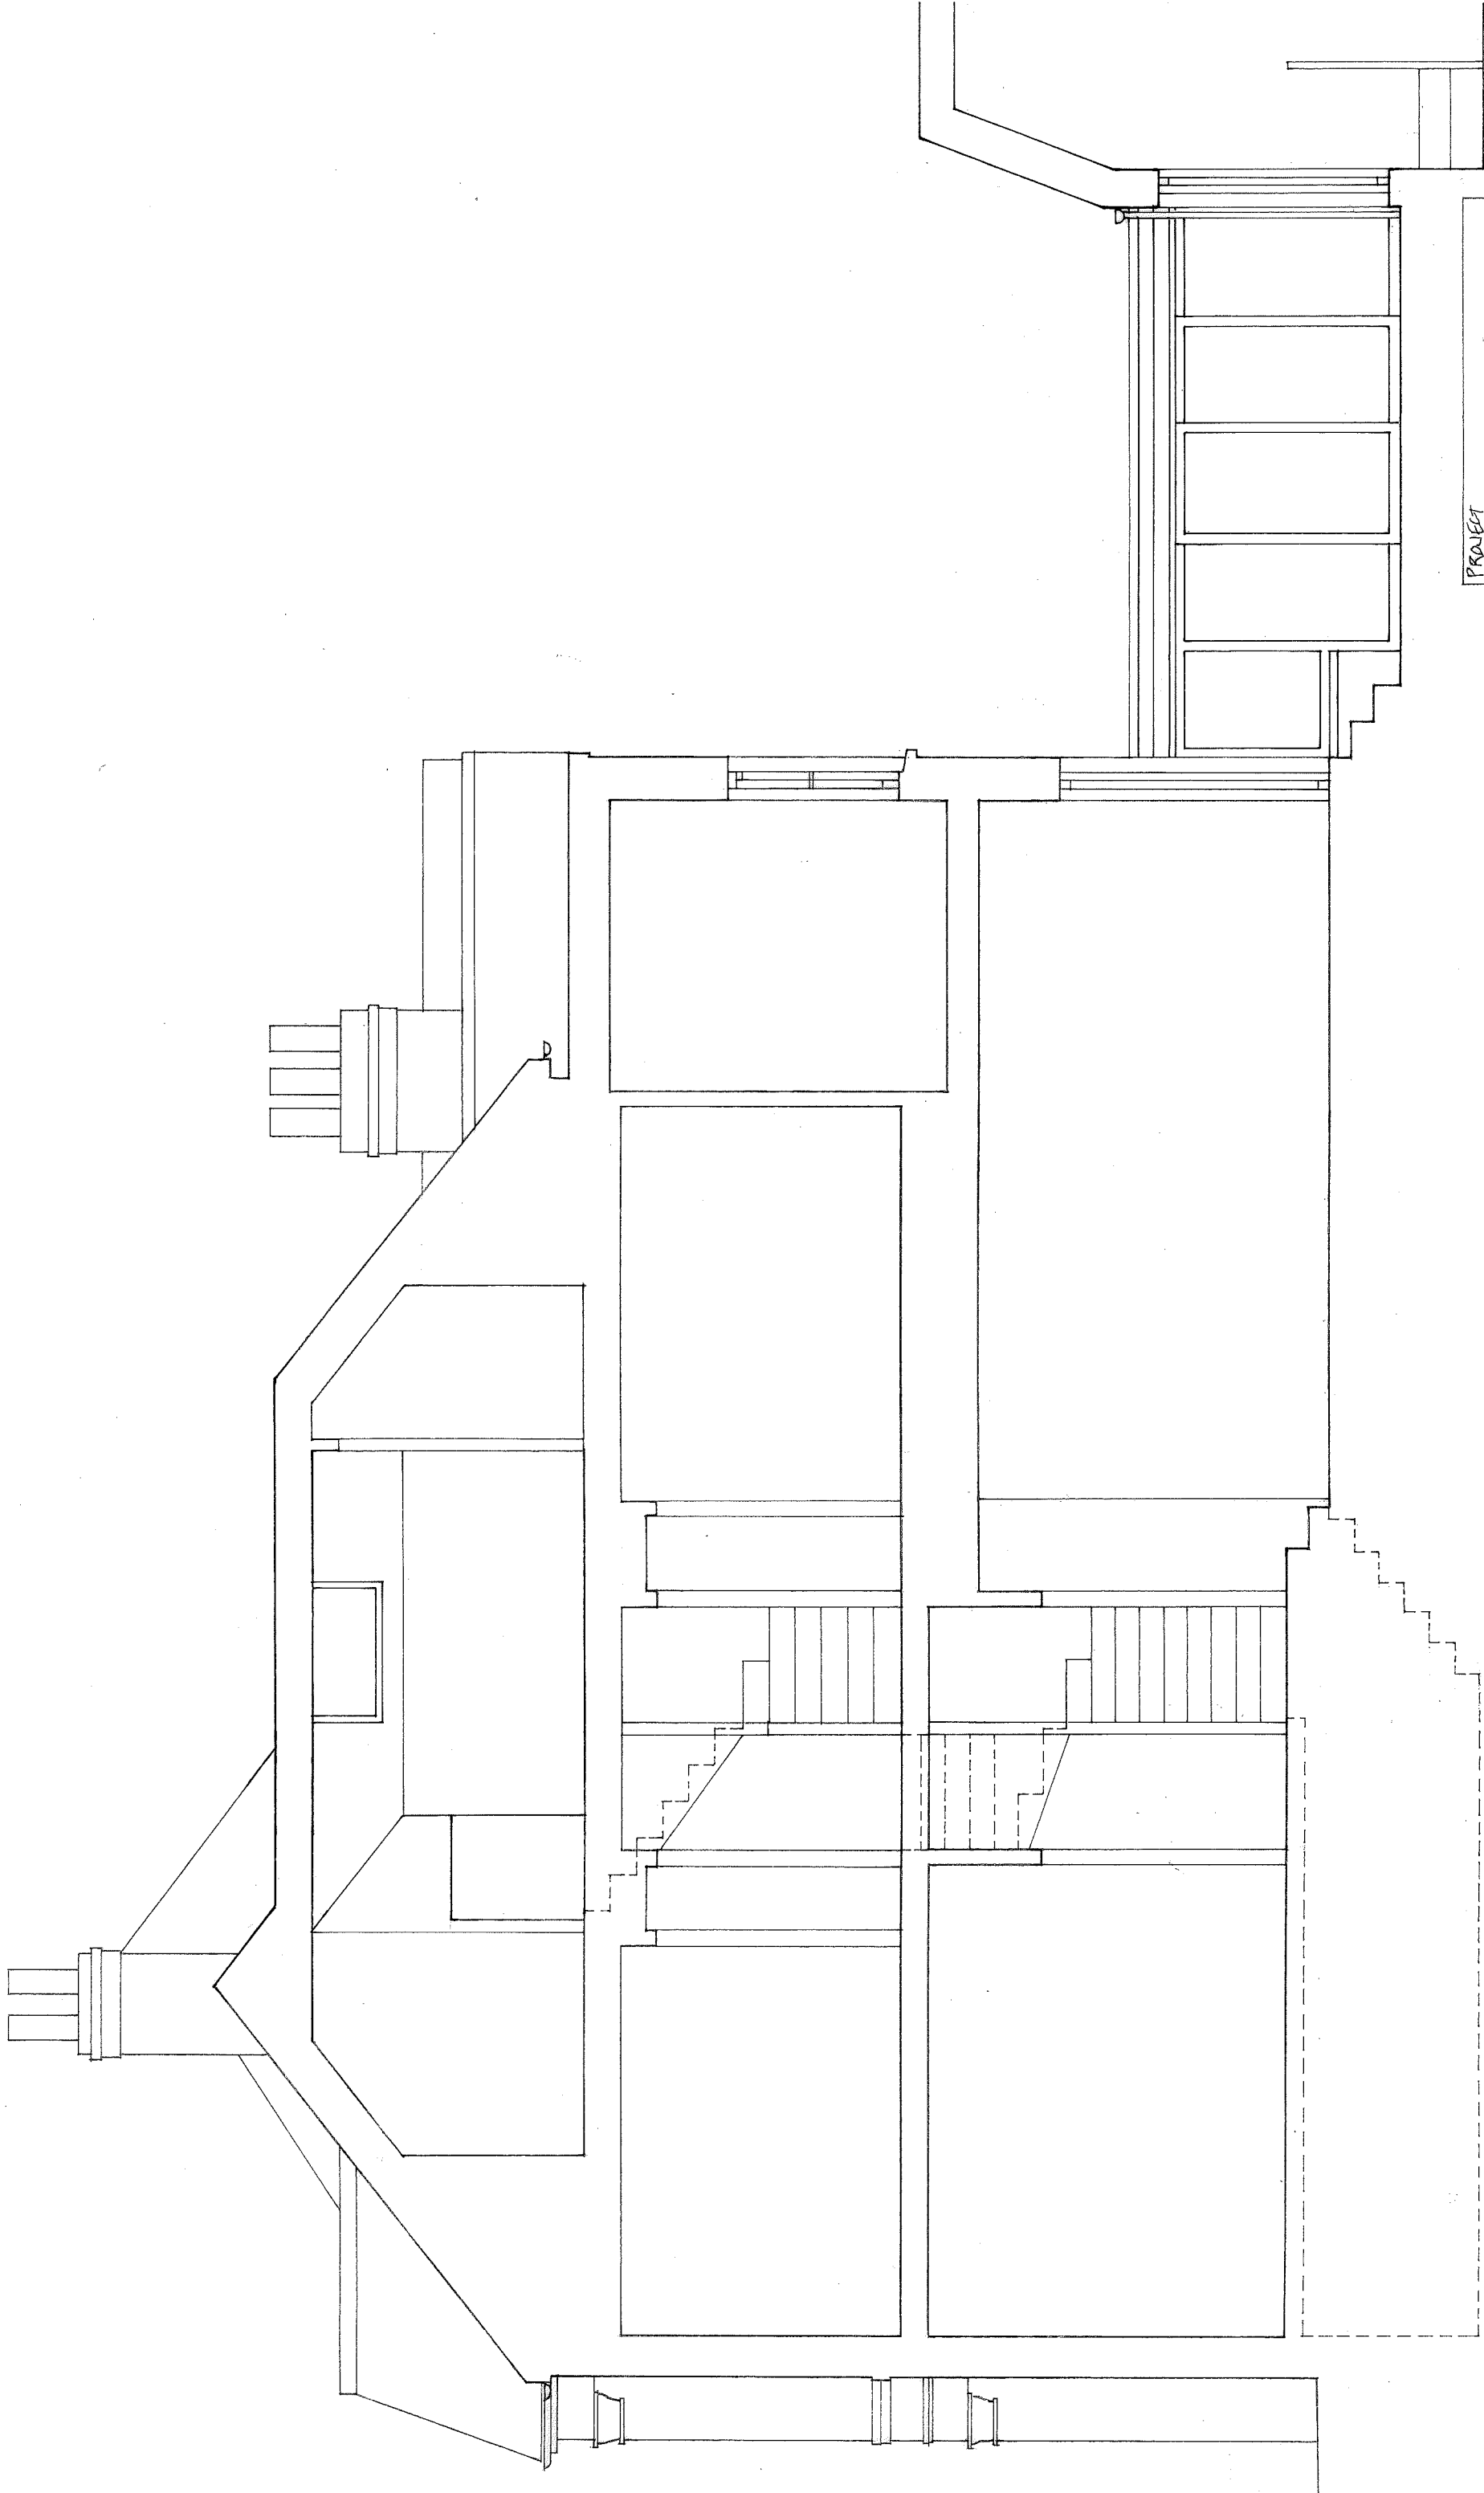

PROJECT
9A AGAMEMNON ROAD

CONTENT			
LONGITUDINAL SECTION AS PROPOSED			
DATE	SCALE	DRAWN	REV
17.07.17	1:50 @ A3	L(-)-22	C
NICHOLAS JAMIESON ARCHITECT			

