





01 Camden High Street

02 Camden High Street

03 Kentish Town Road

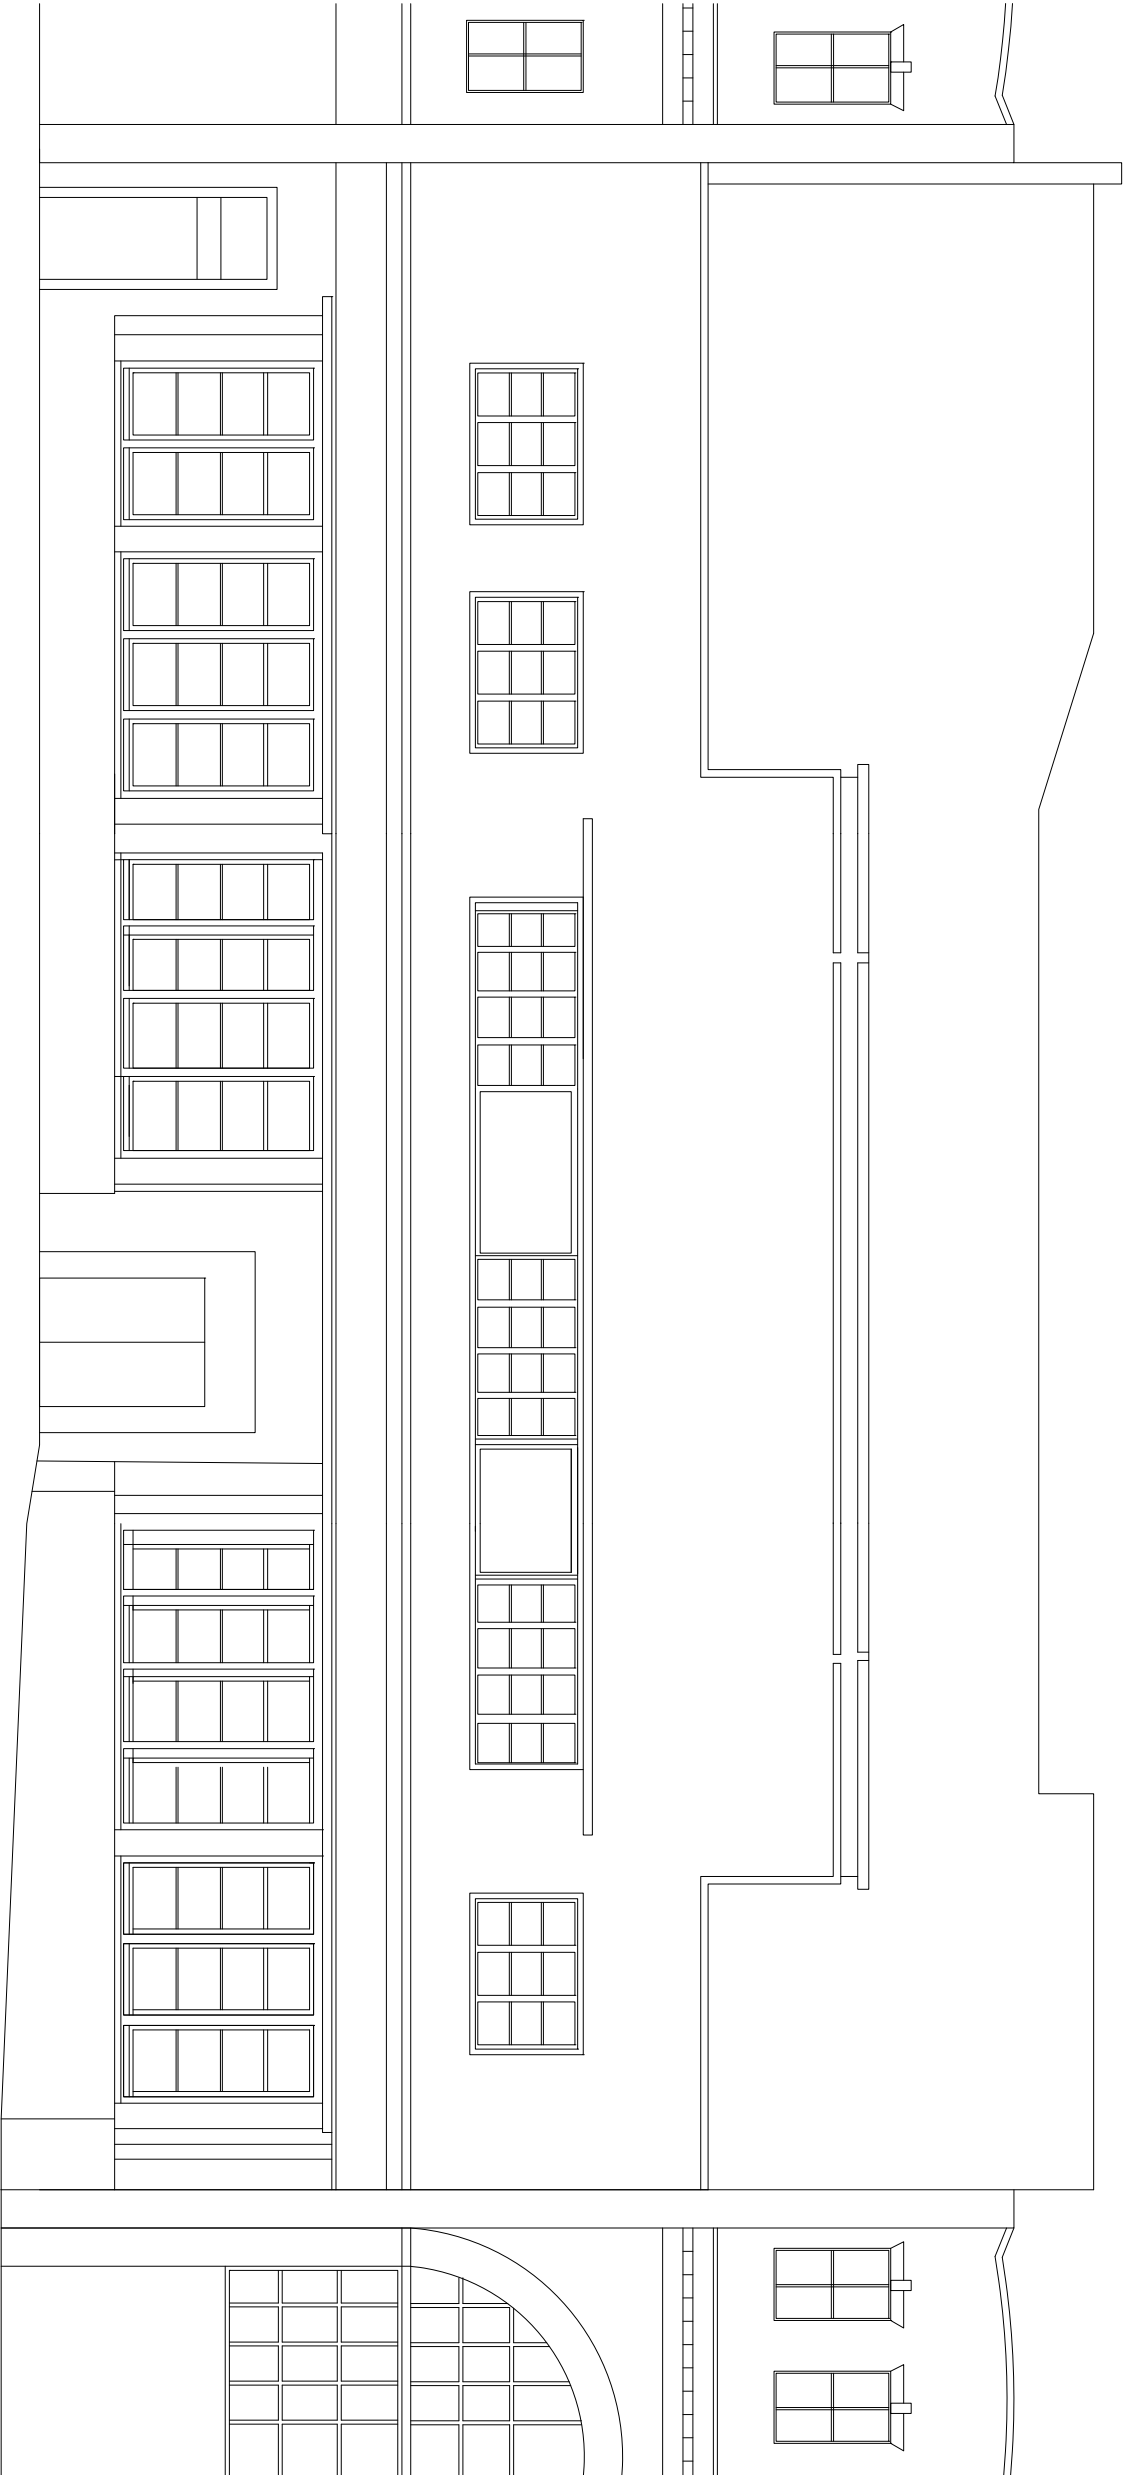

Scale 1:100

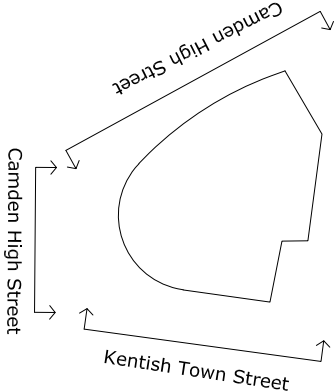

Key plan

180319	Planning Application	00
170915	Issue	Rev

URBAN VISION

Title
Elevation - Existing

Project
Camden Town Station

Scale
1:100 @ A3