
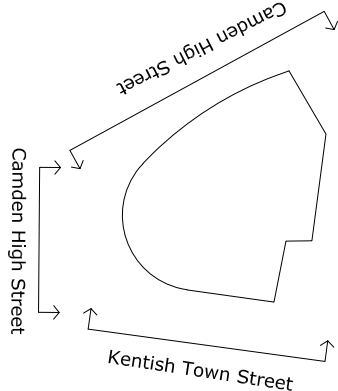


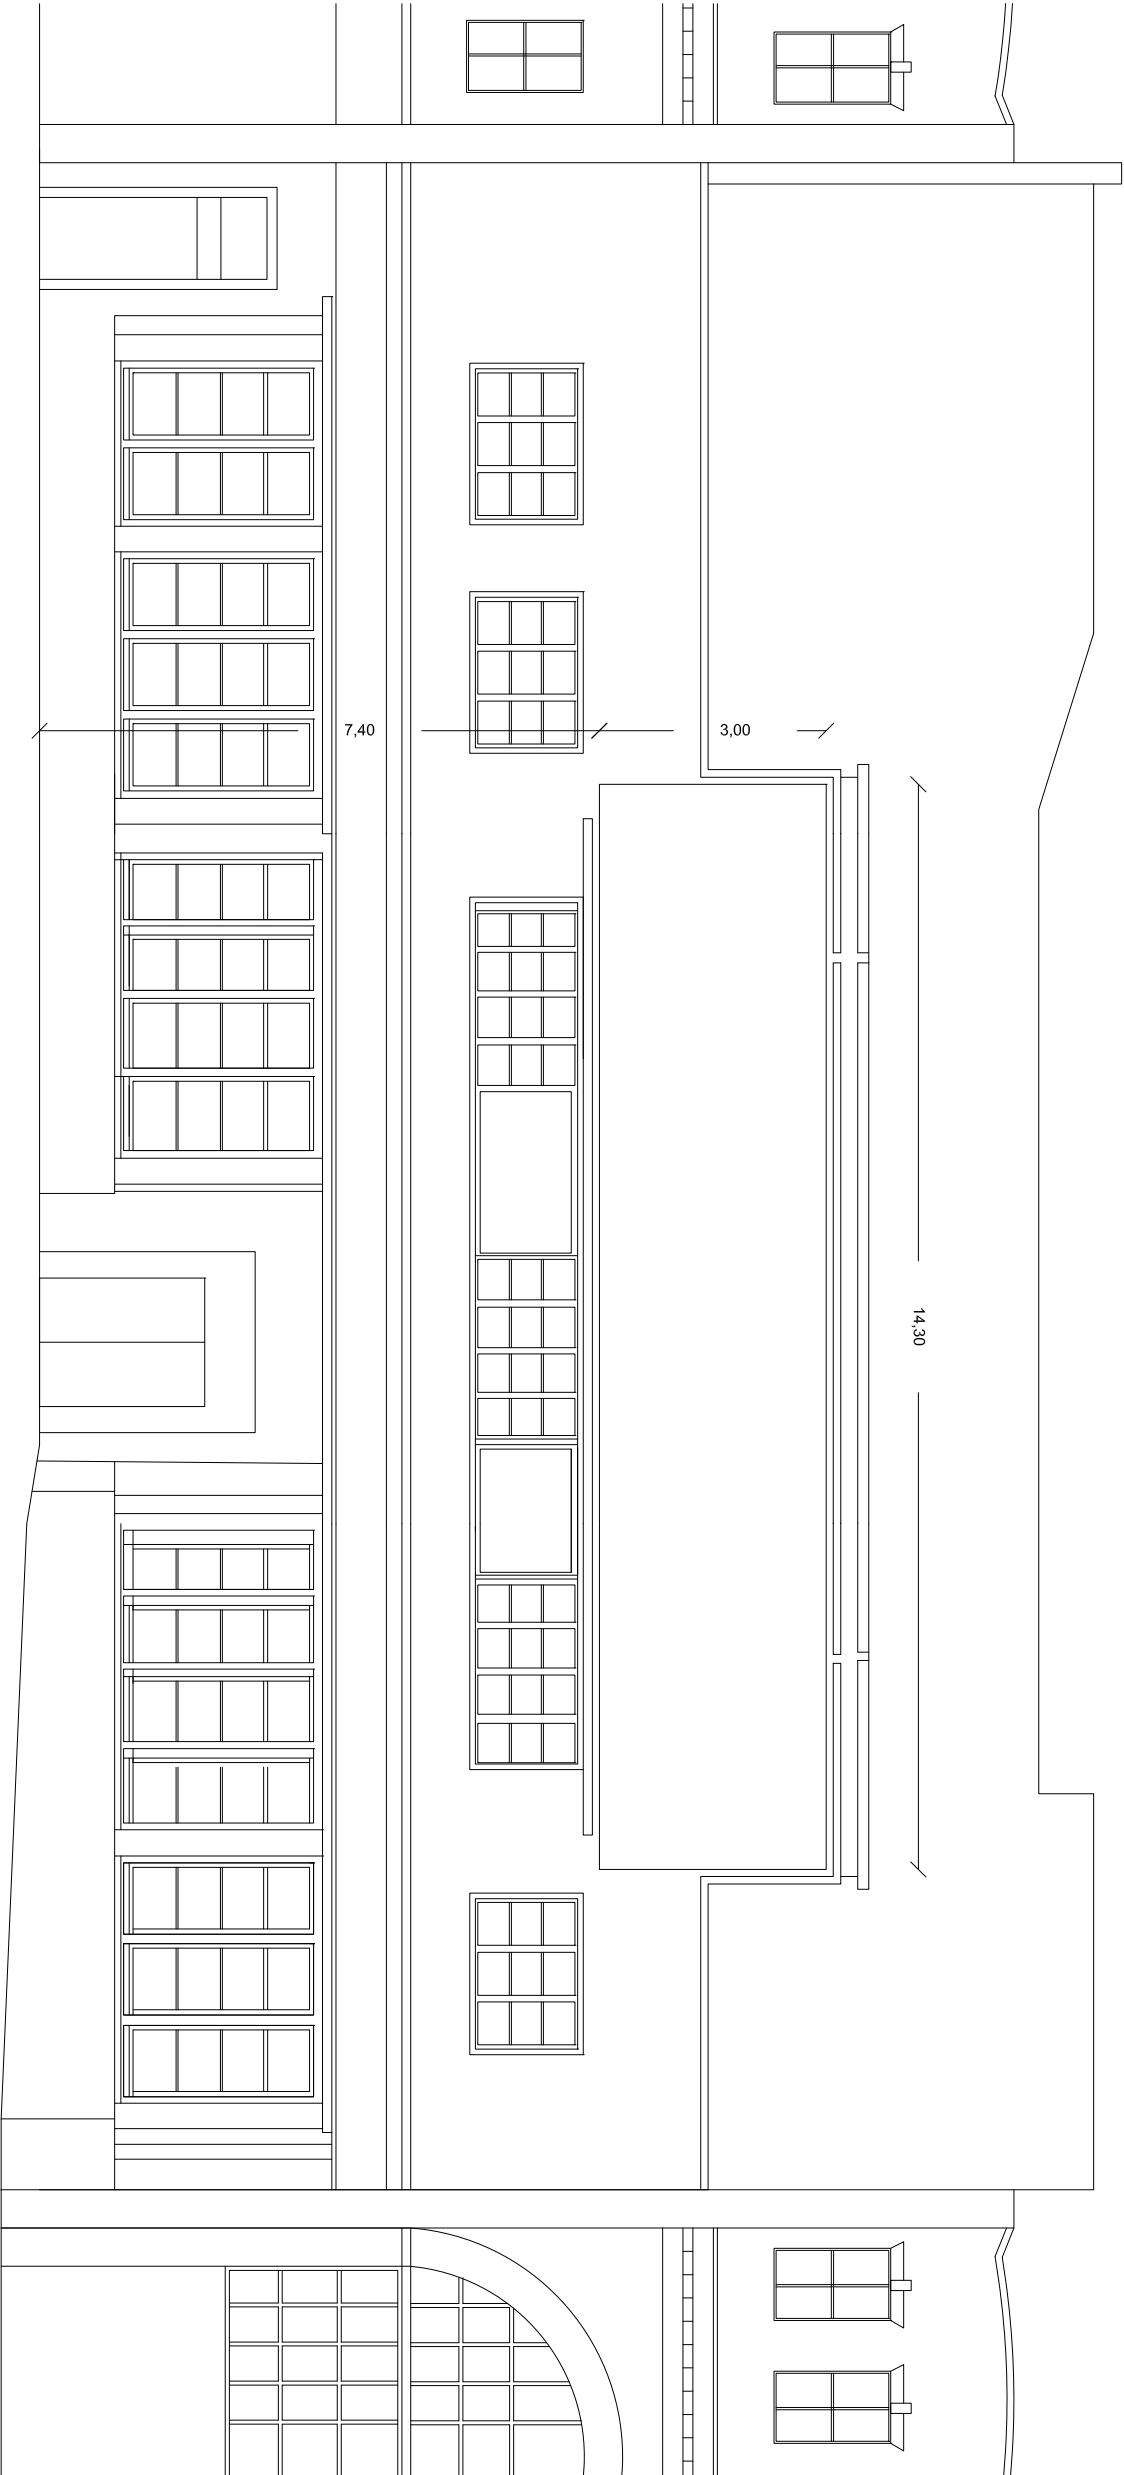

Key plan

180319	Planning Application	00
170915	Issue	Rev

URBAN VISION

Title
Elevation - Proposed

Project
Camden Town Station

Scale
1:100 @ A3

