



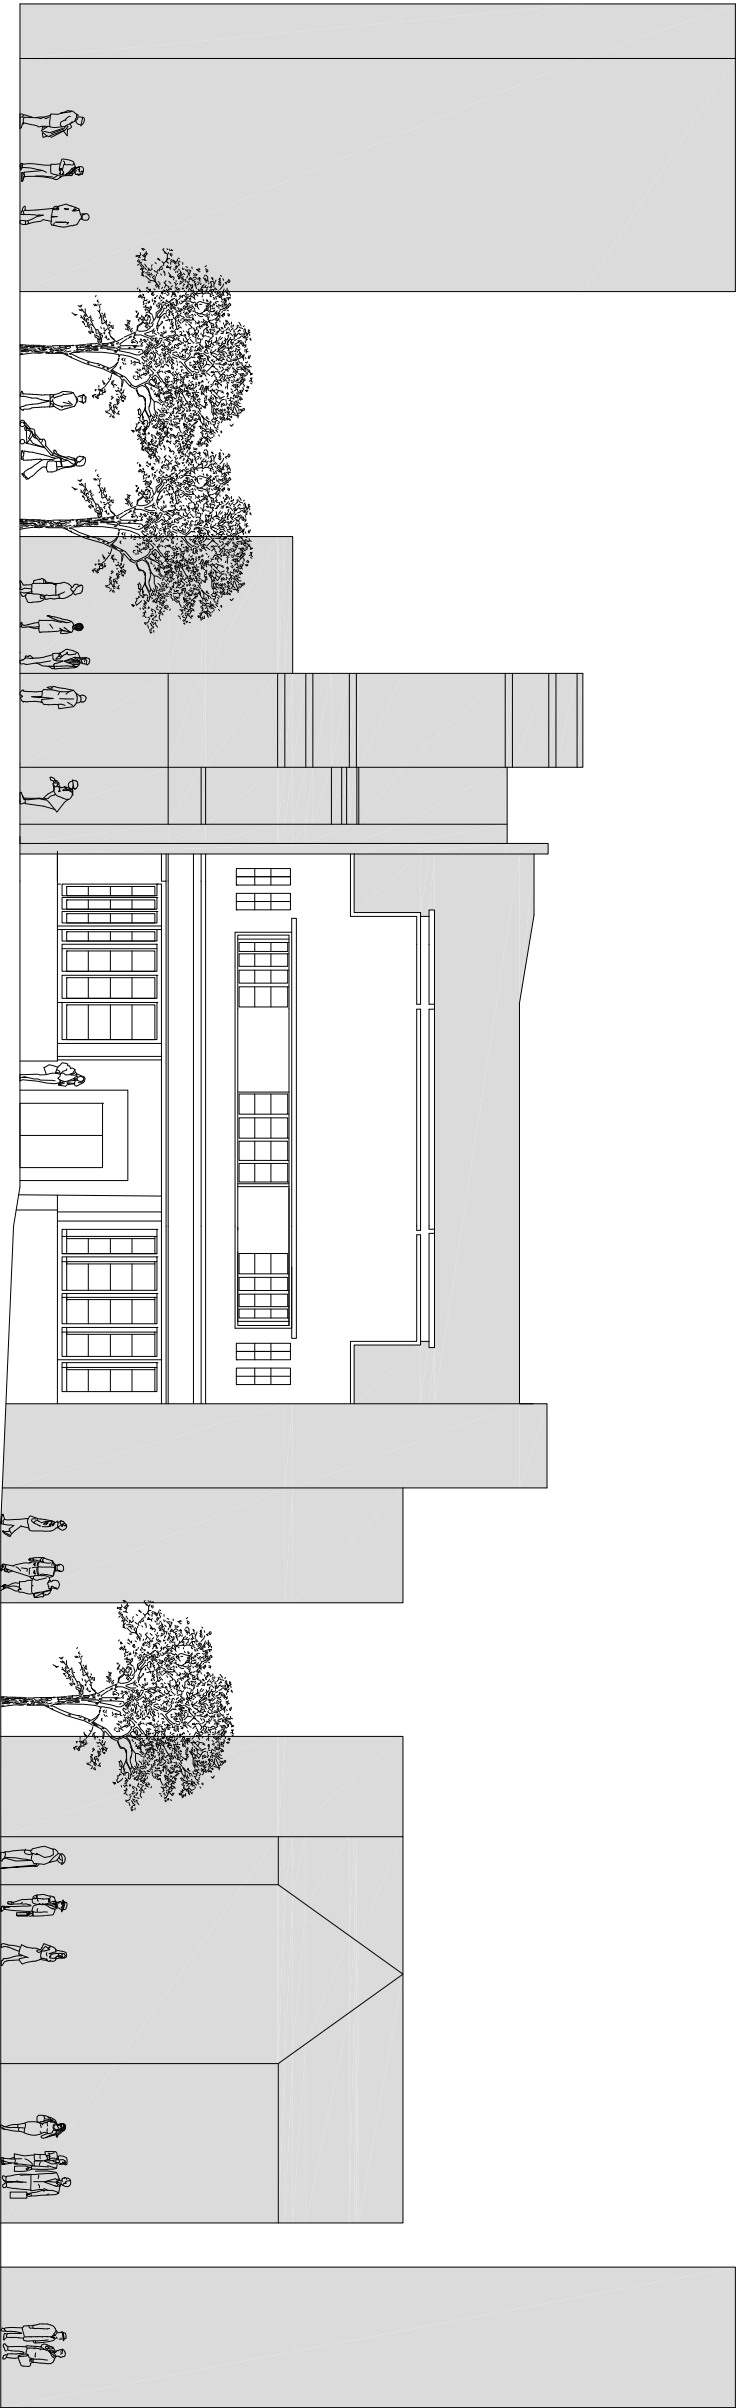

01 Existing elevation

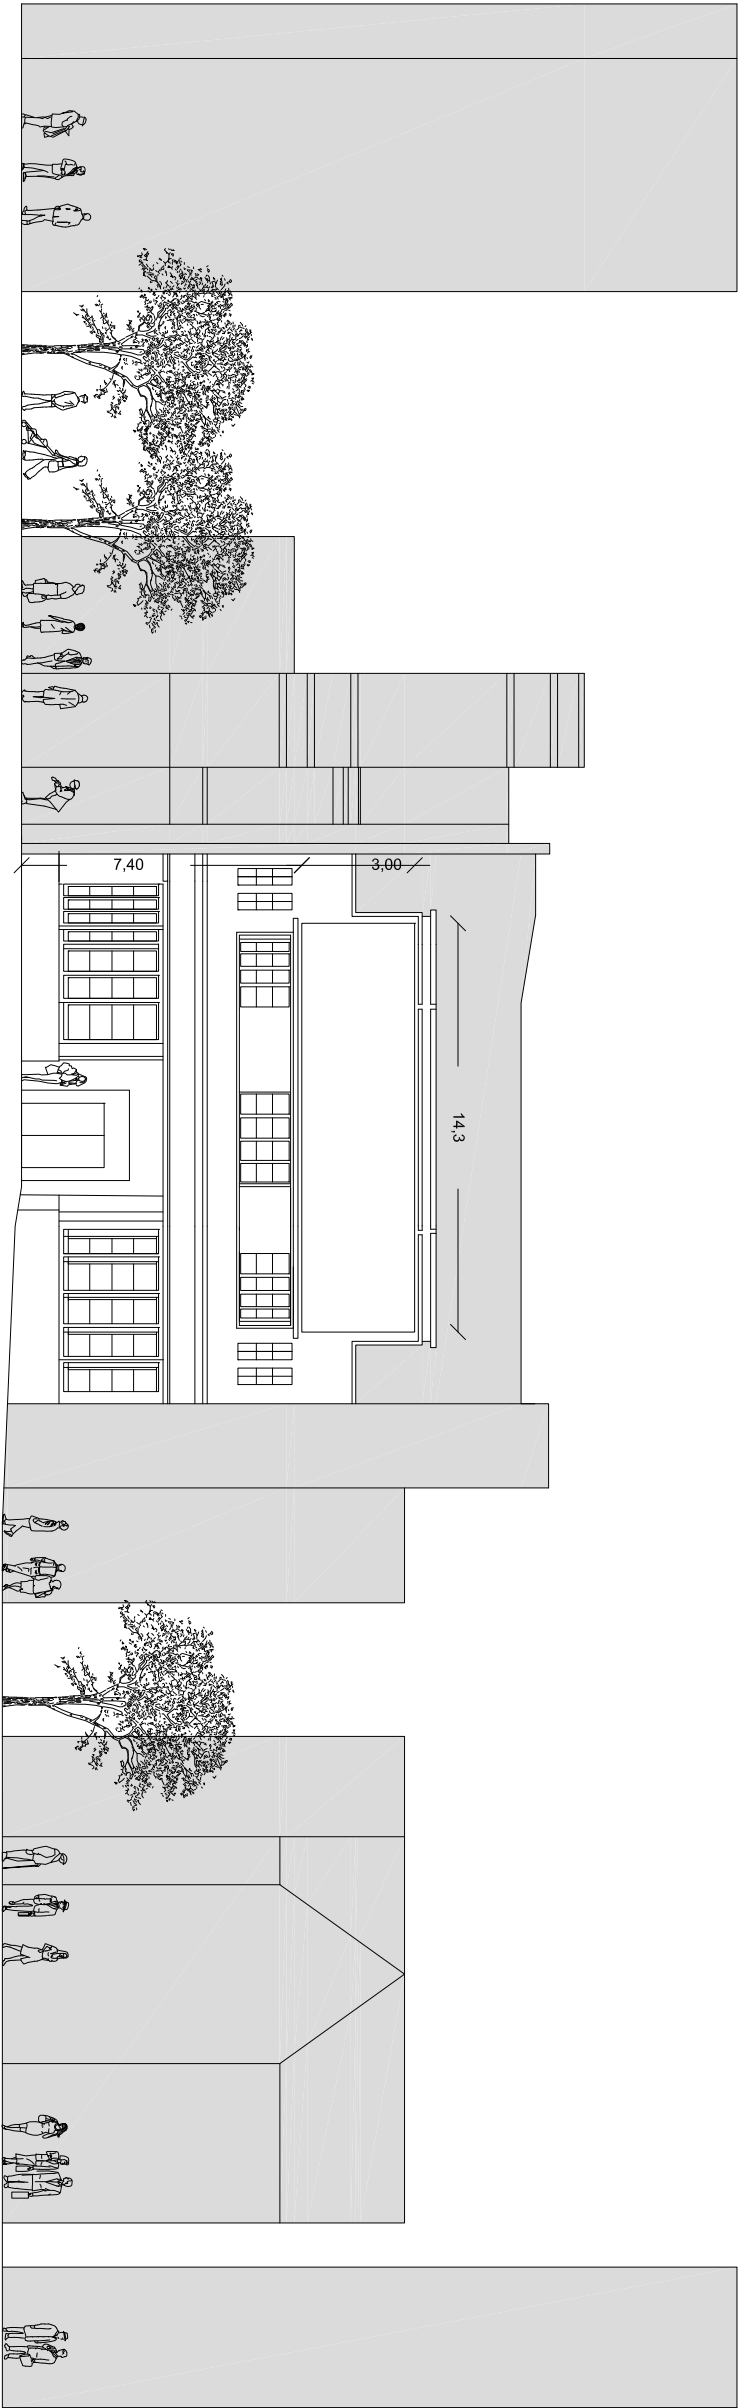

02 Proposed elevation



180319	Planning Application	00
170915	Issue	Rev

URBAN VISION

Title
Elevation-Existing
Proposed

Project
Camden Town Station

Scale
1:200 @ A3