


Gate Elevation detail - GARDEN SIDE (BACK OF GATE)

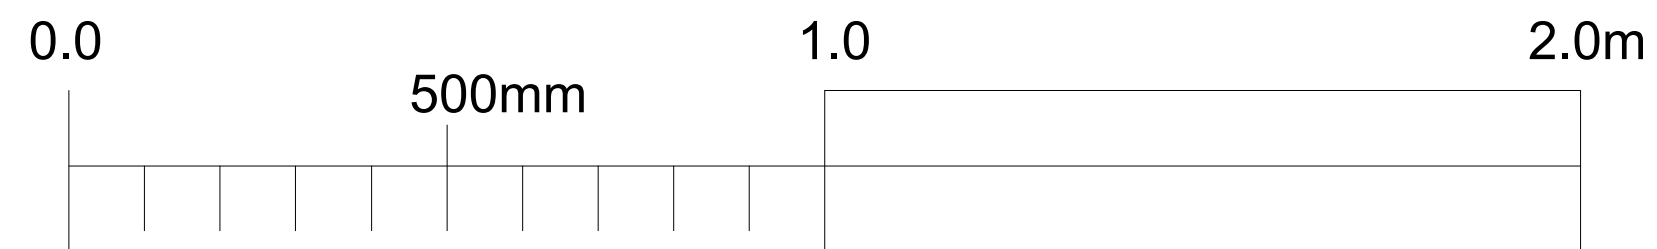

Charlton
Brown
Architects

Capo di Monte, Windmill Hill

TIMBER GATE - further sketches

170317 SK 002

The Belvedere 2 Back Lane Hampstead London NW3 1HL
T 020 7794 1234 E office@charltonbrown.com

1:10 @ A2
This drawing is copyright