


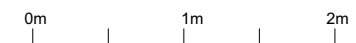
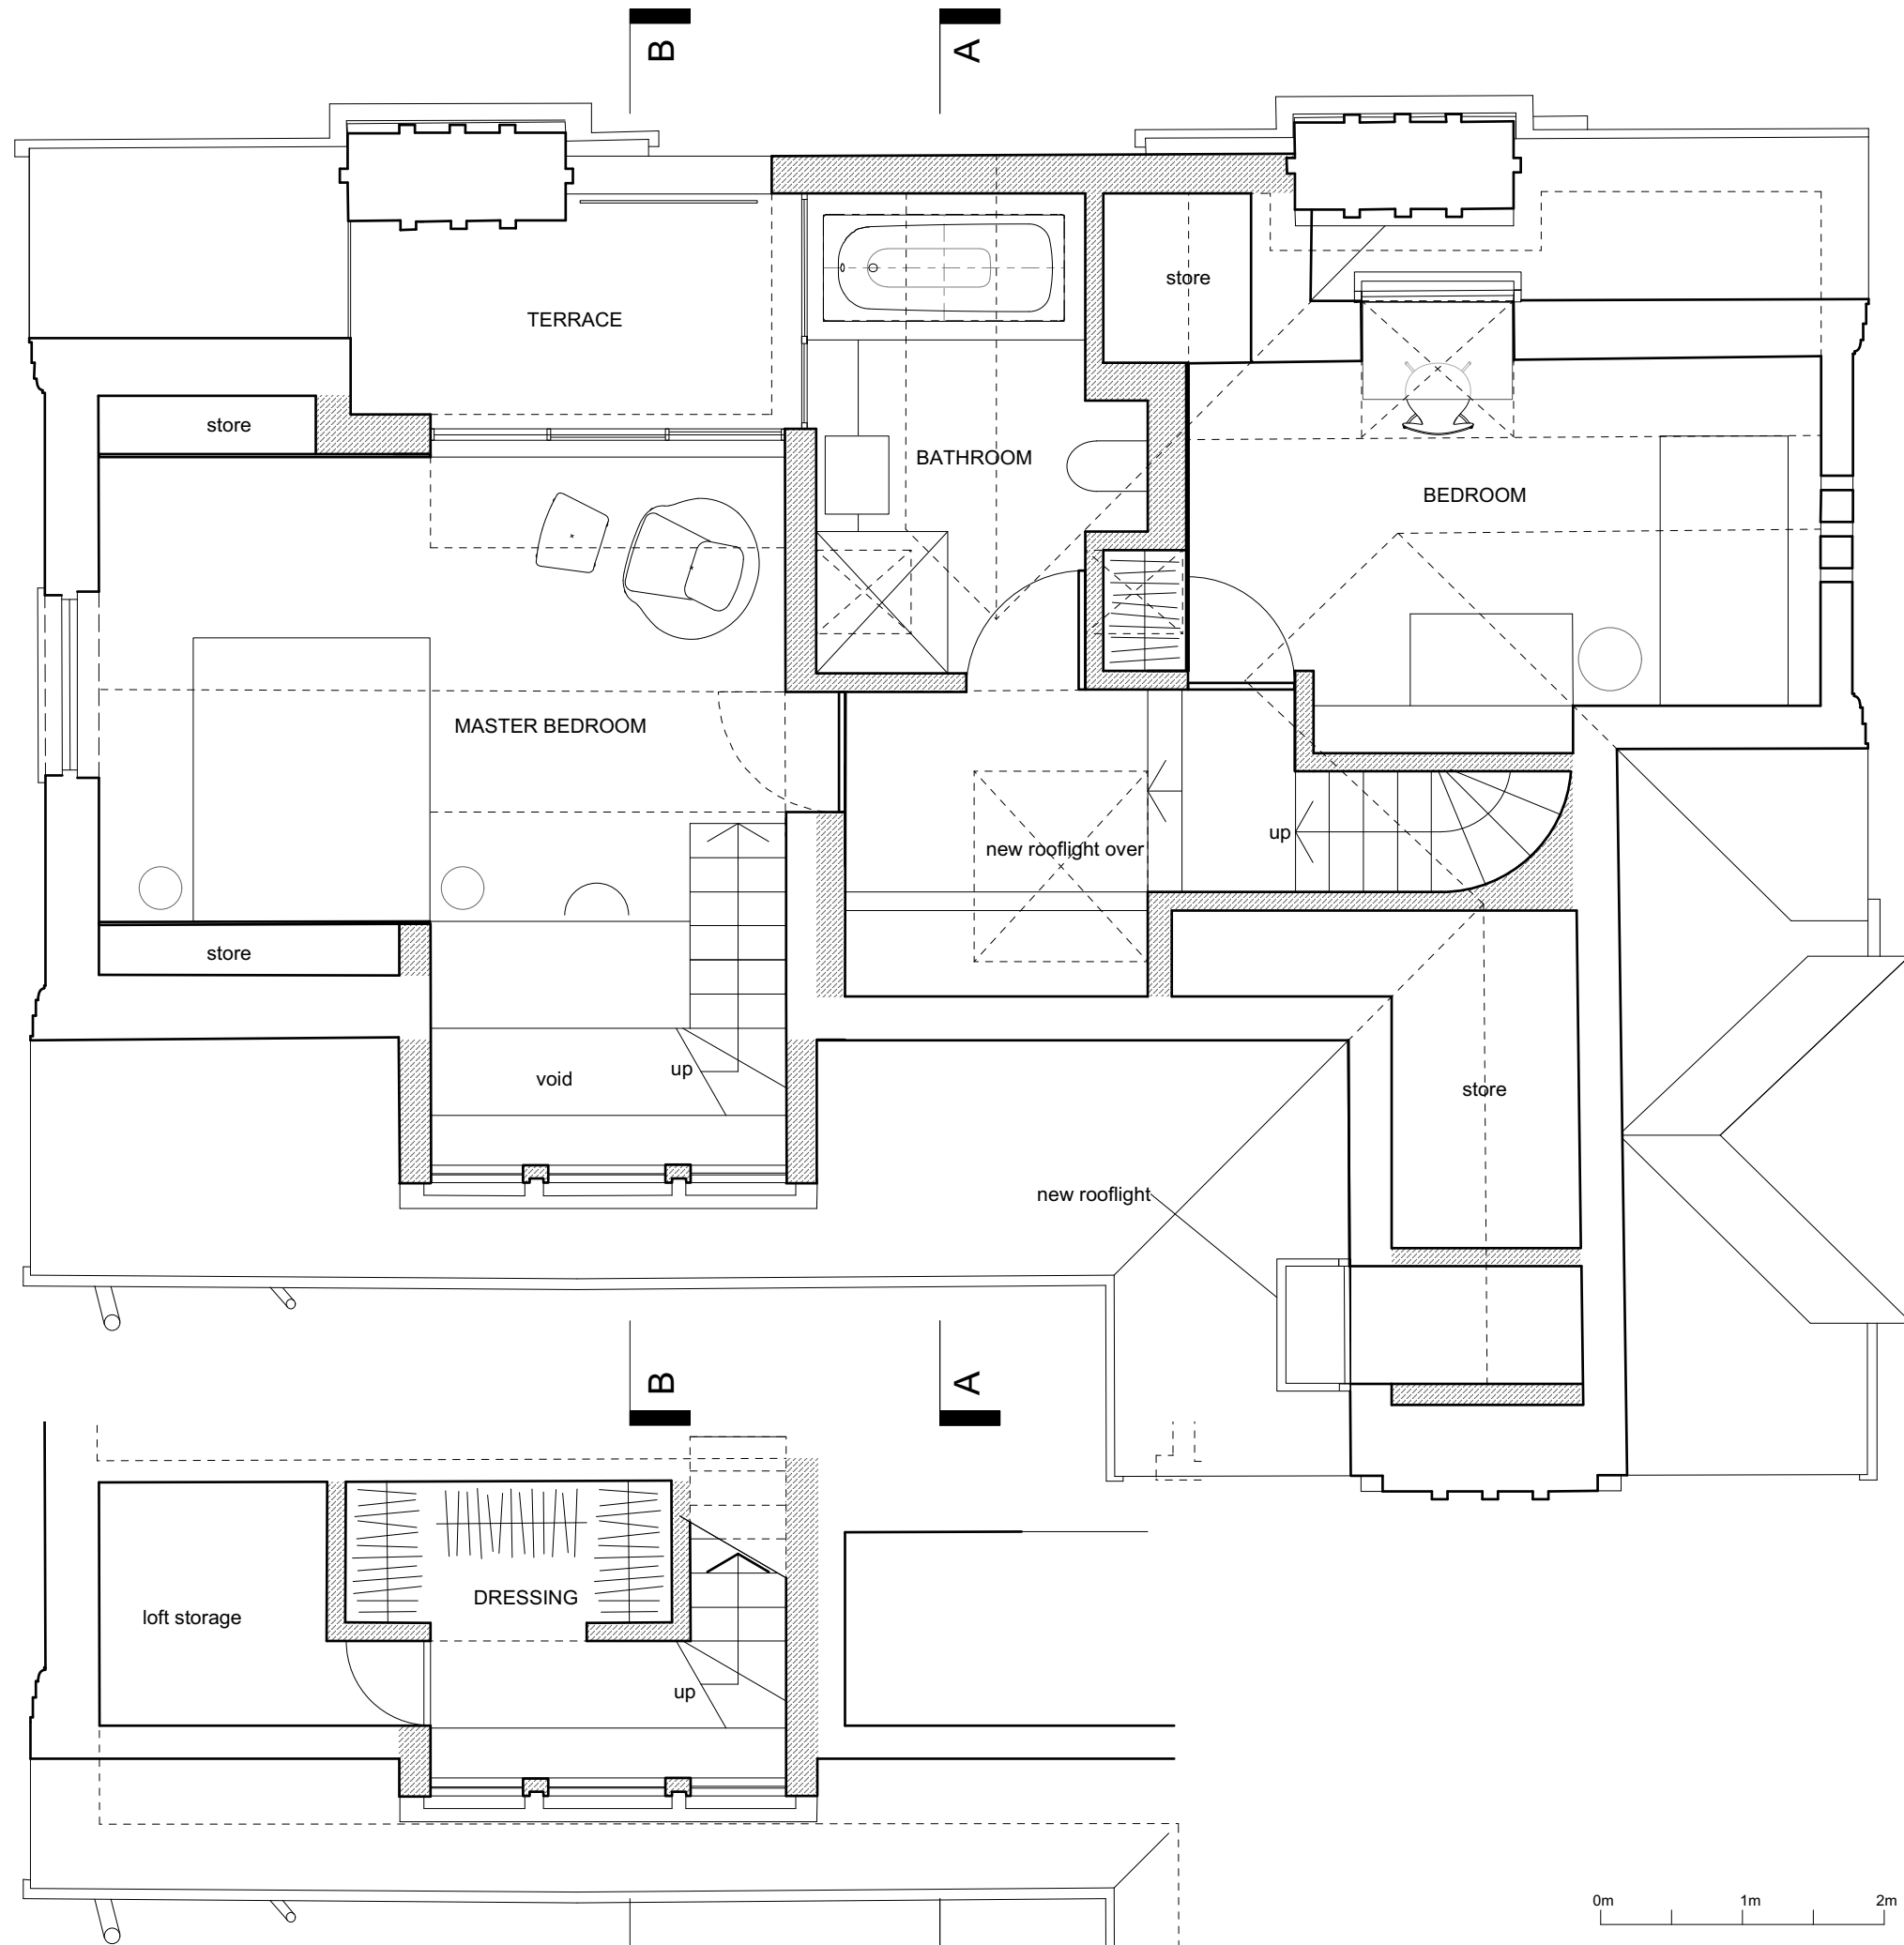



proposed construction shown hatched

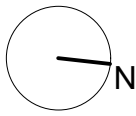

proposed construction shown hatched

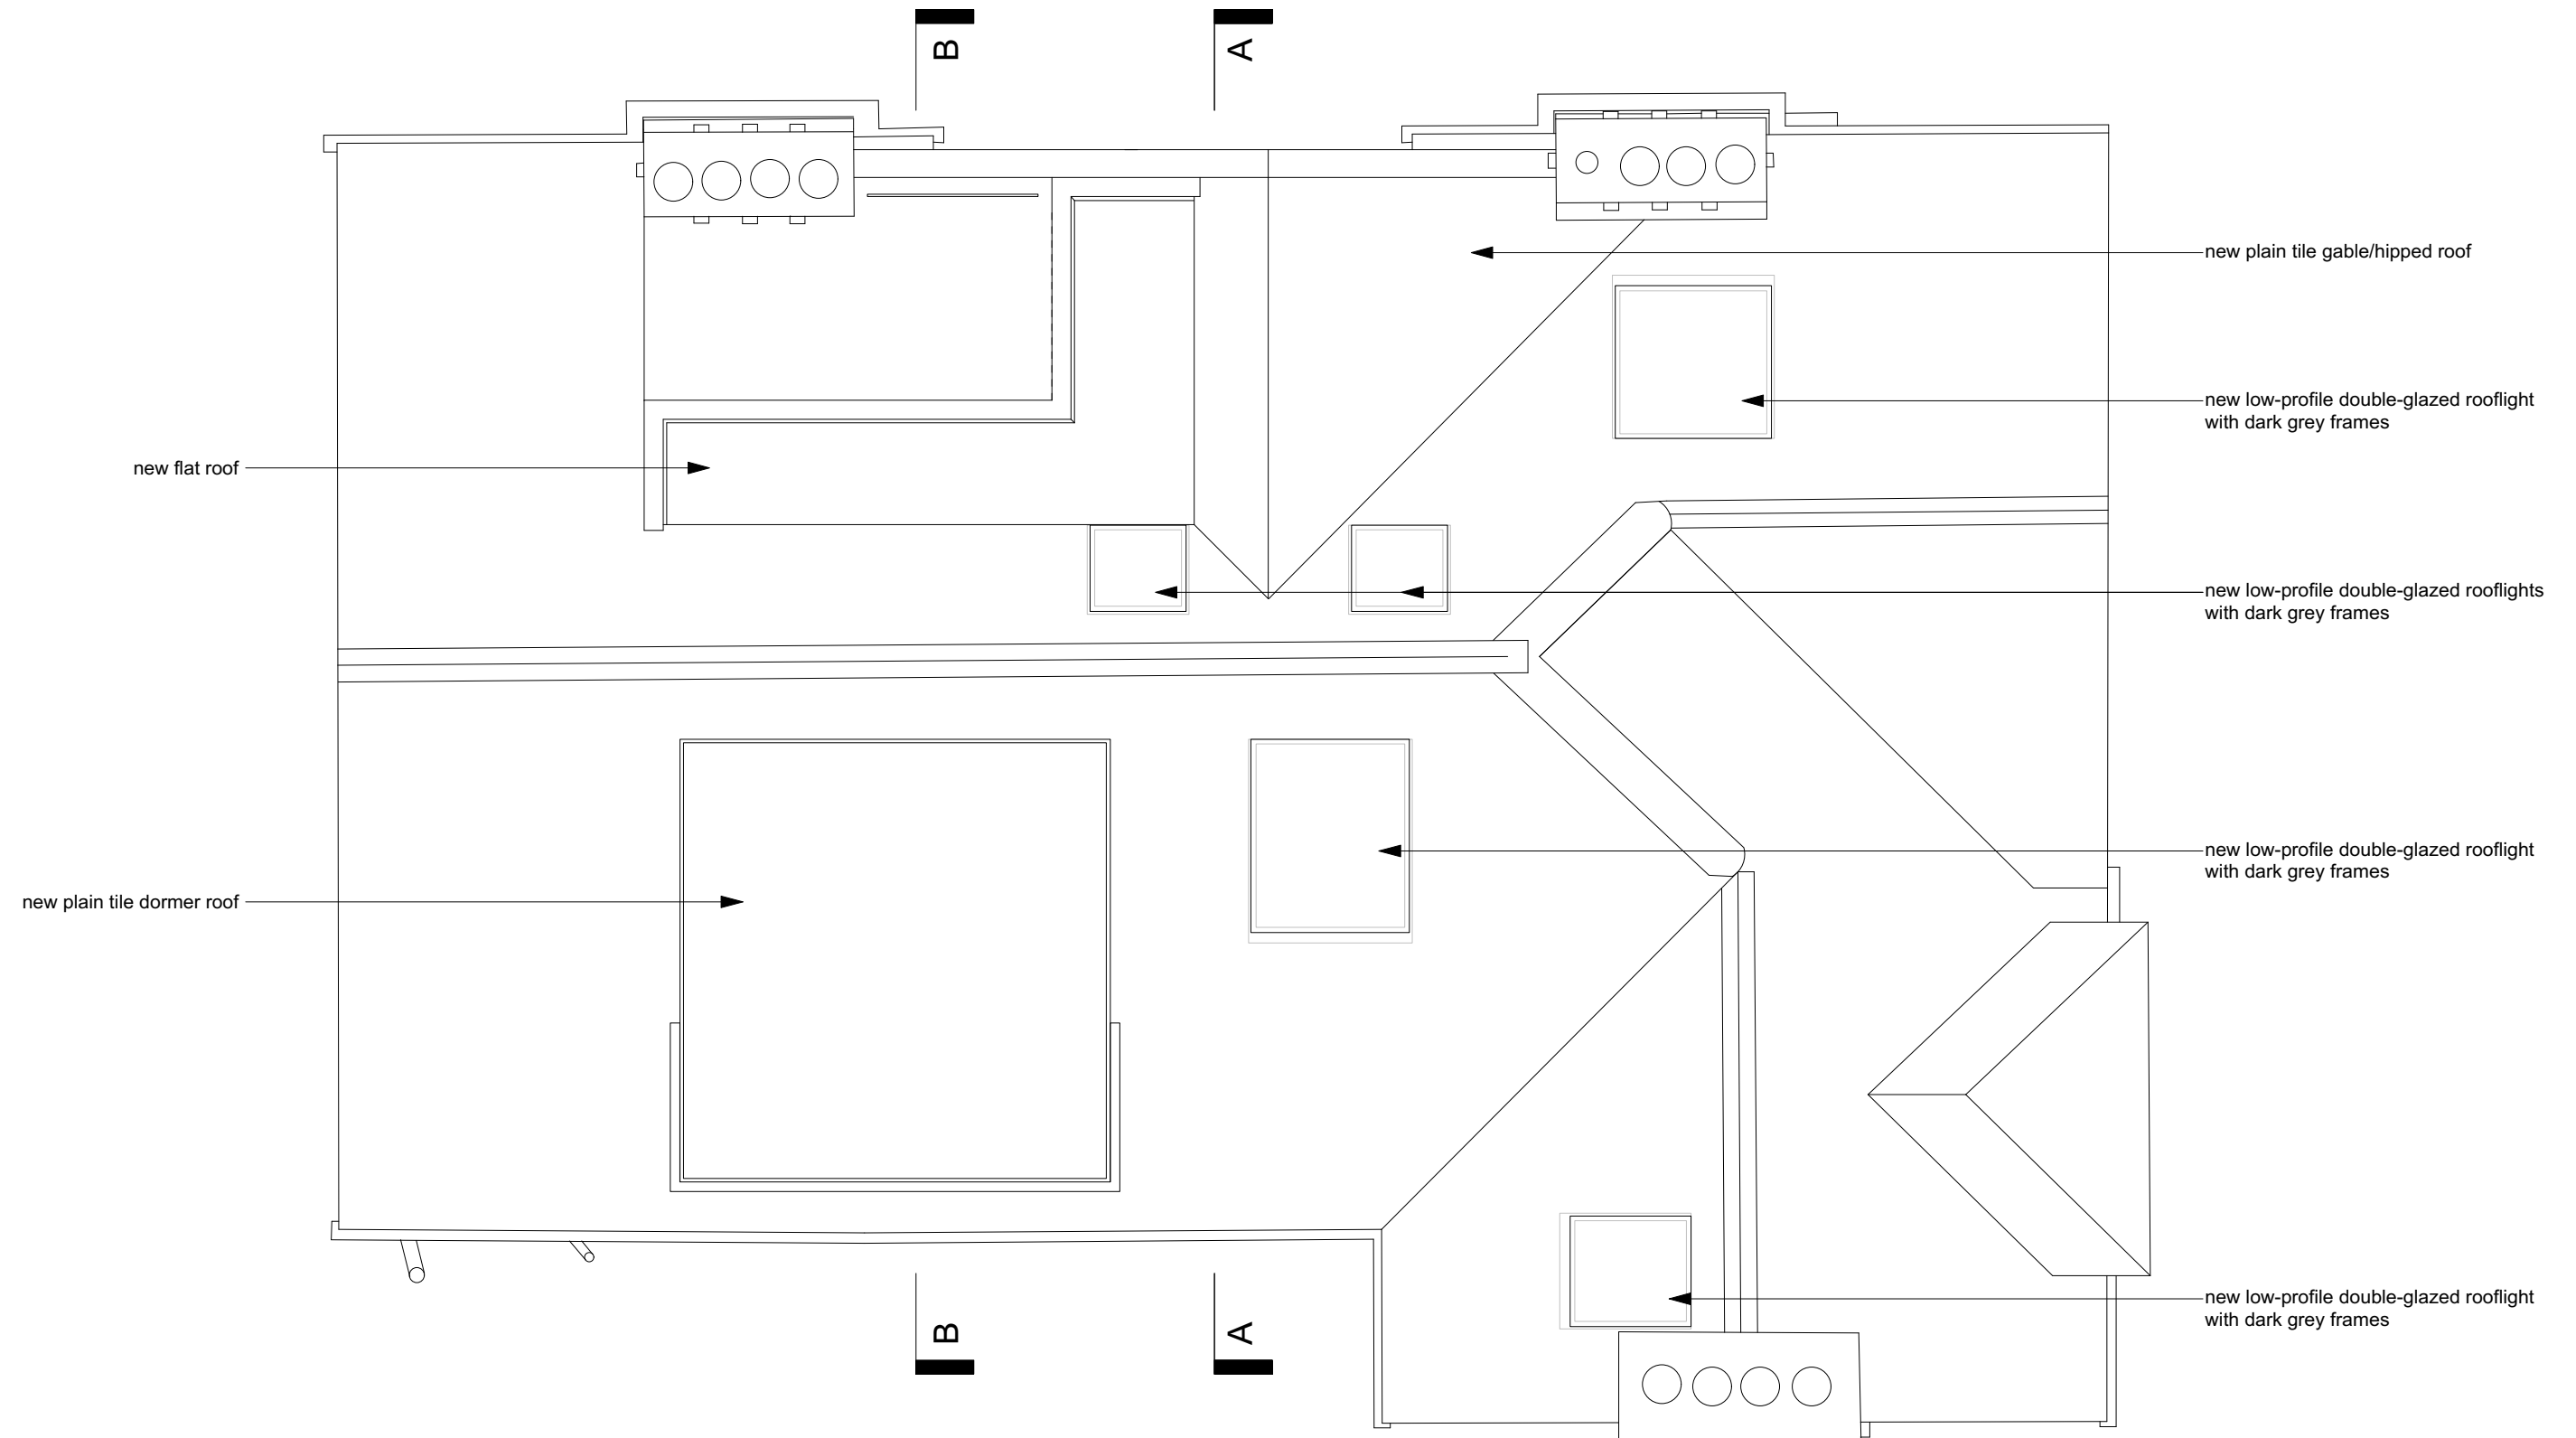

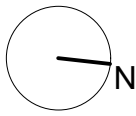


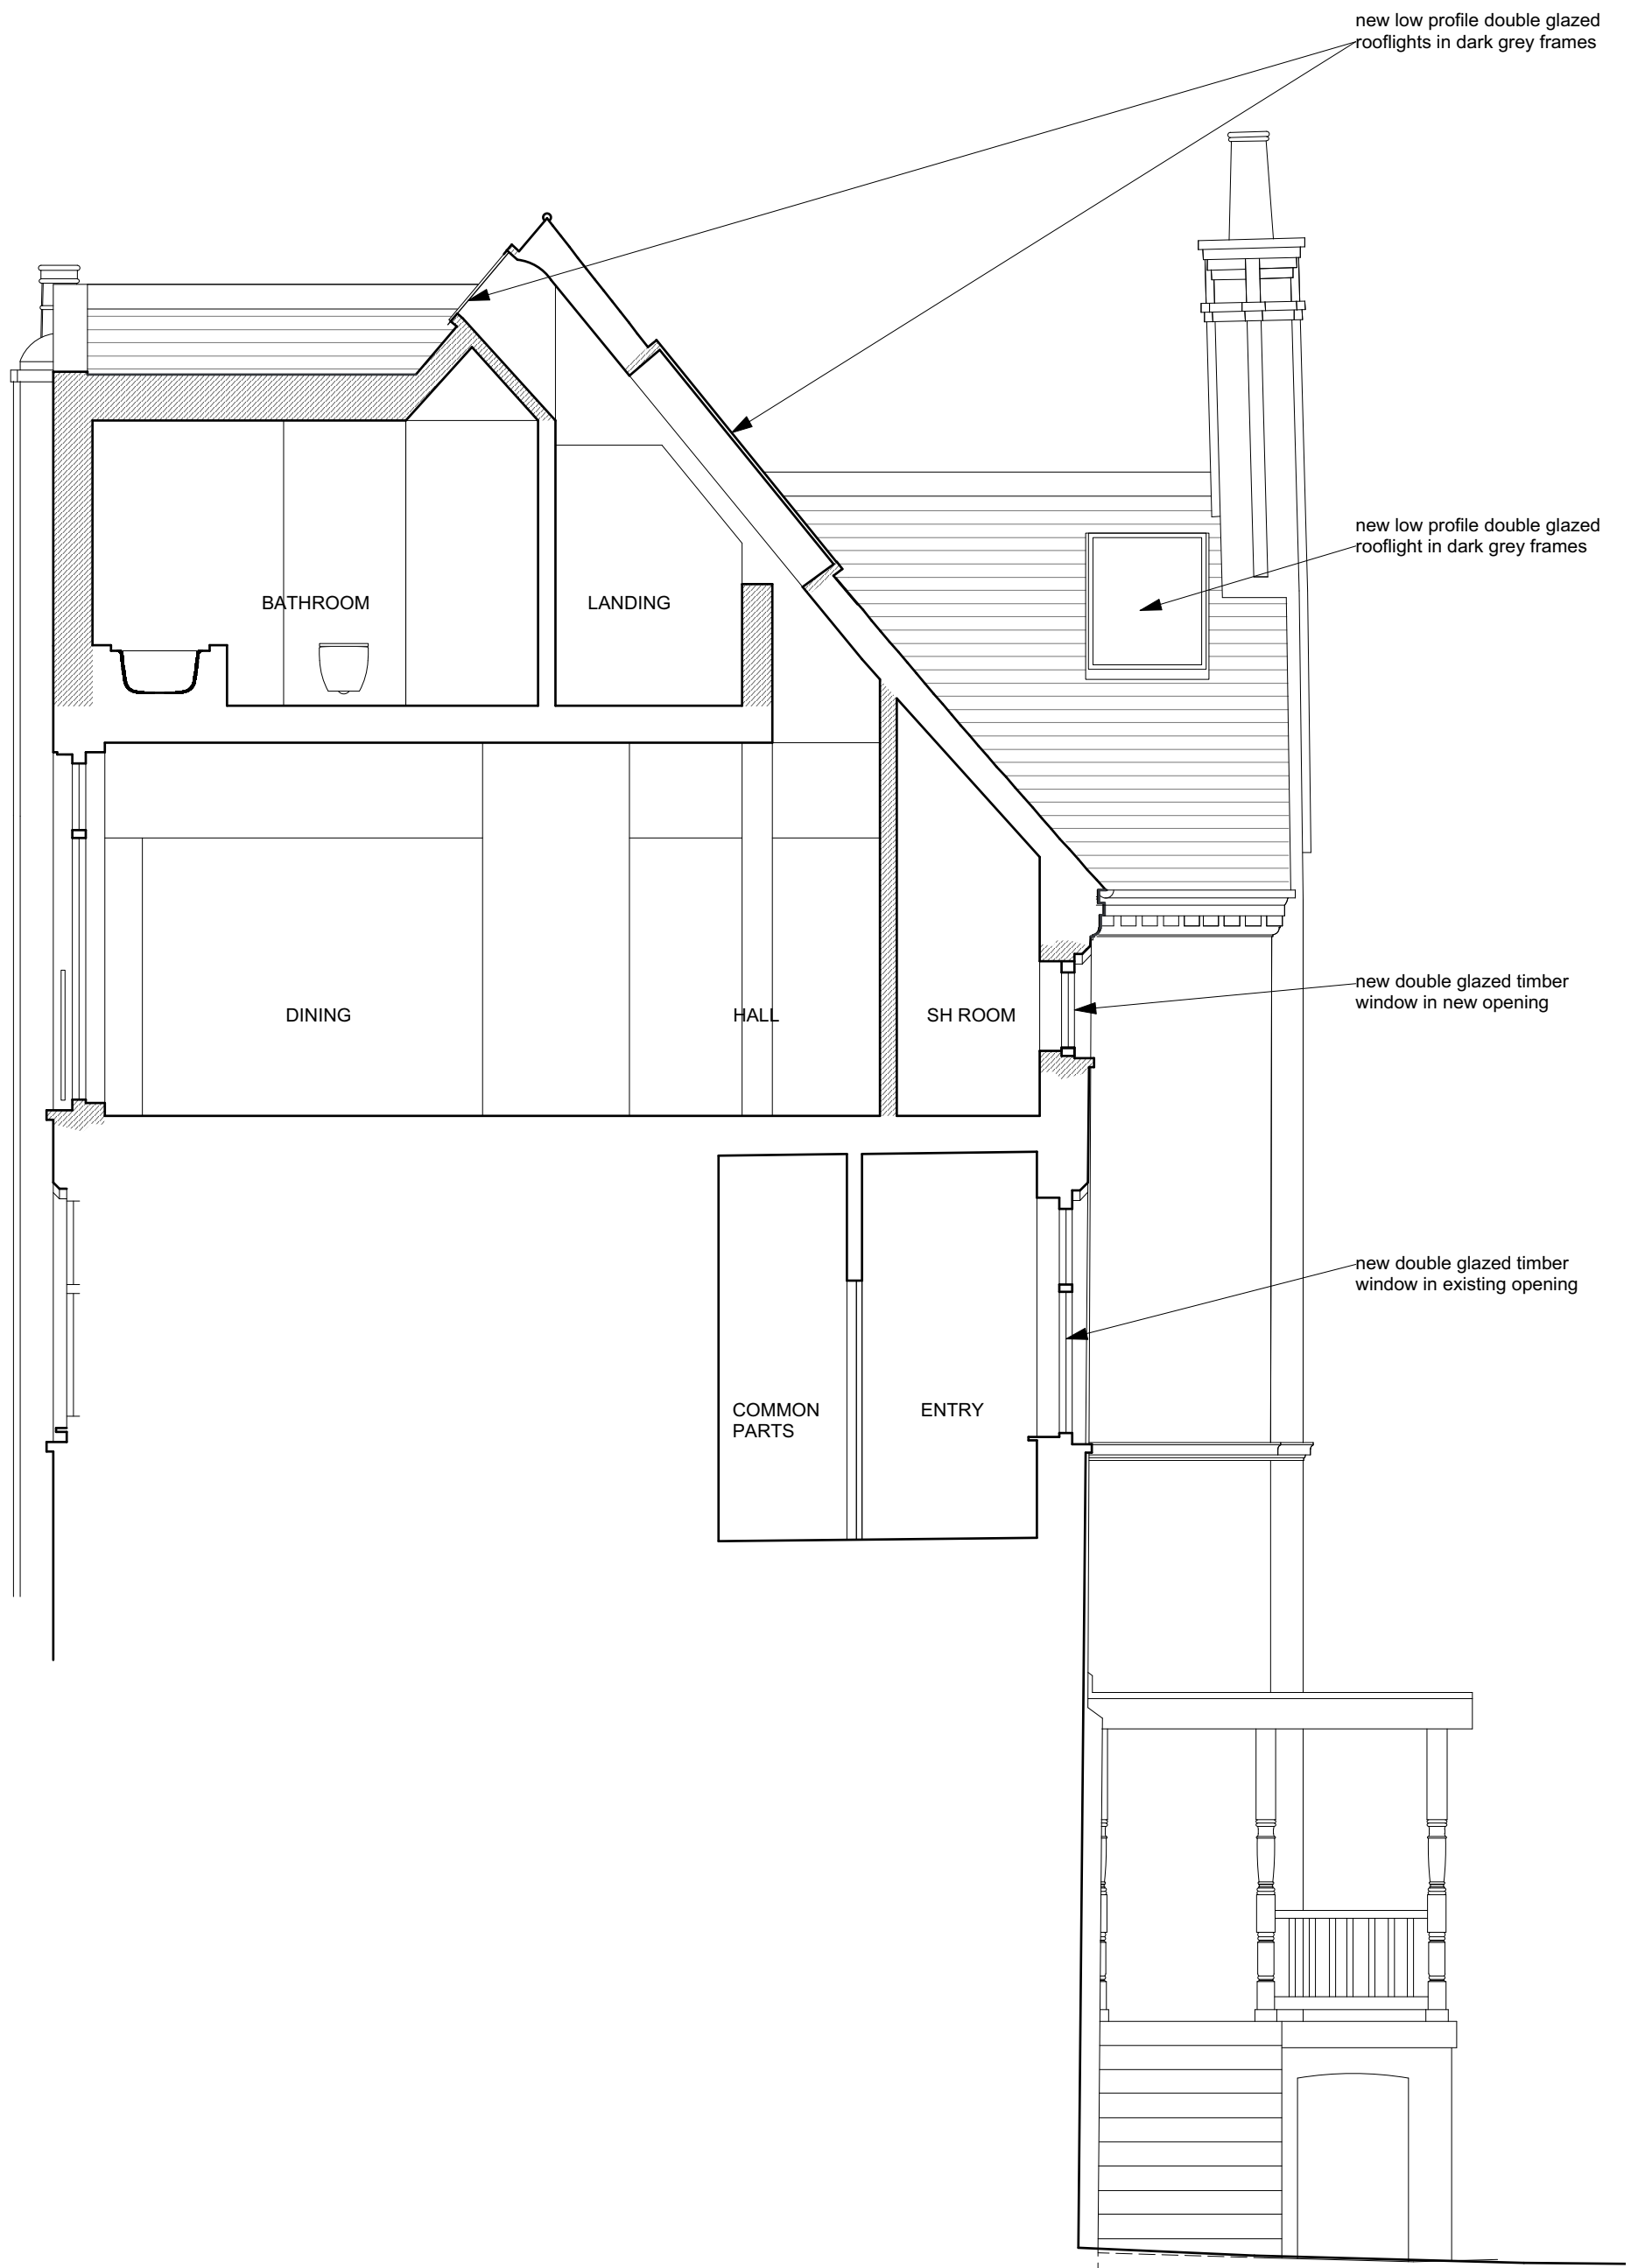

SECTION AA AS PROPOSED

0m 1m 2m

proposed construction shown hatched

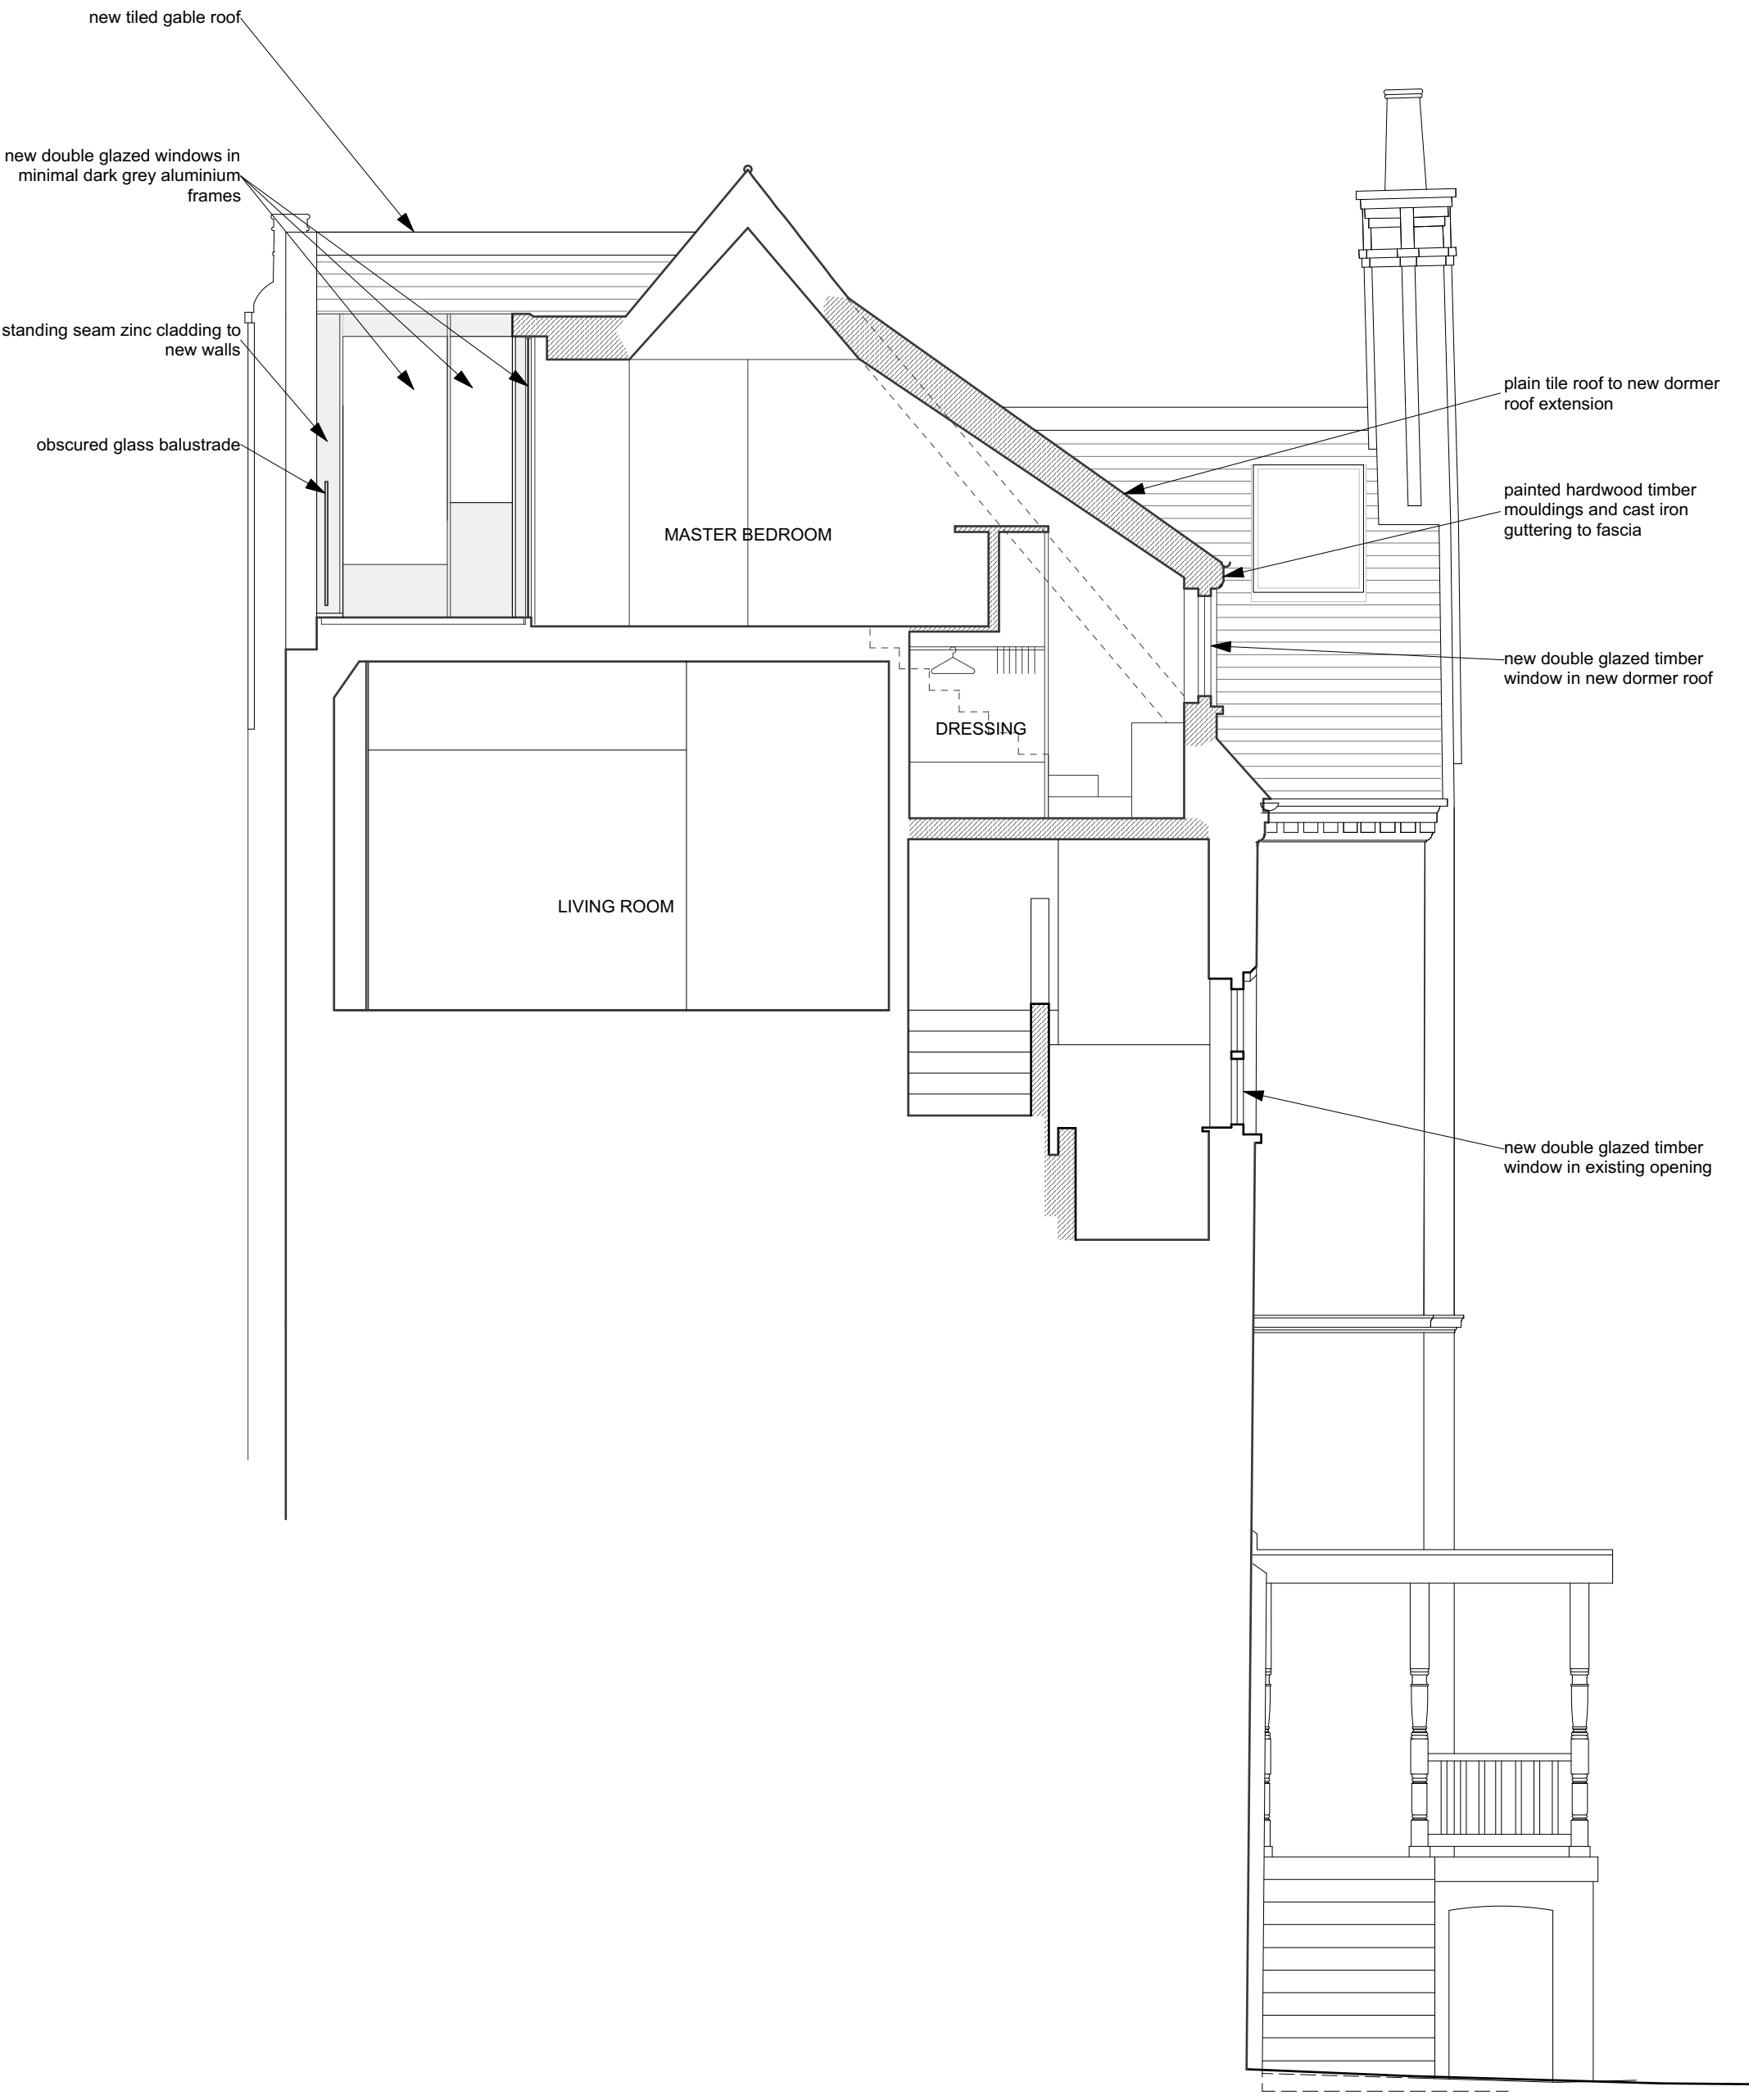

SECTION BB AS PROPOSED

0m 1m 2m


proposed construction shown hatched






NORTH ELEVATION AS PROPOSED

0m 1m 4m

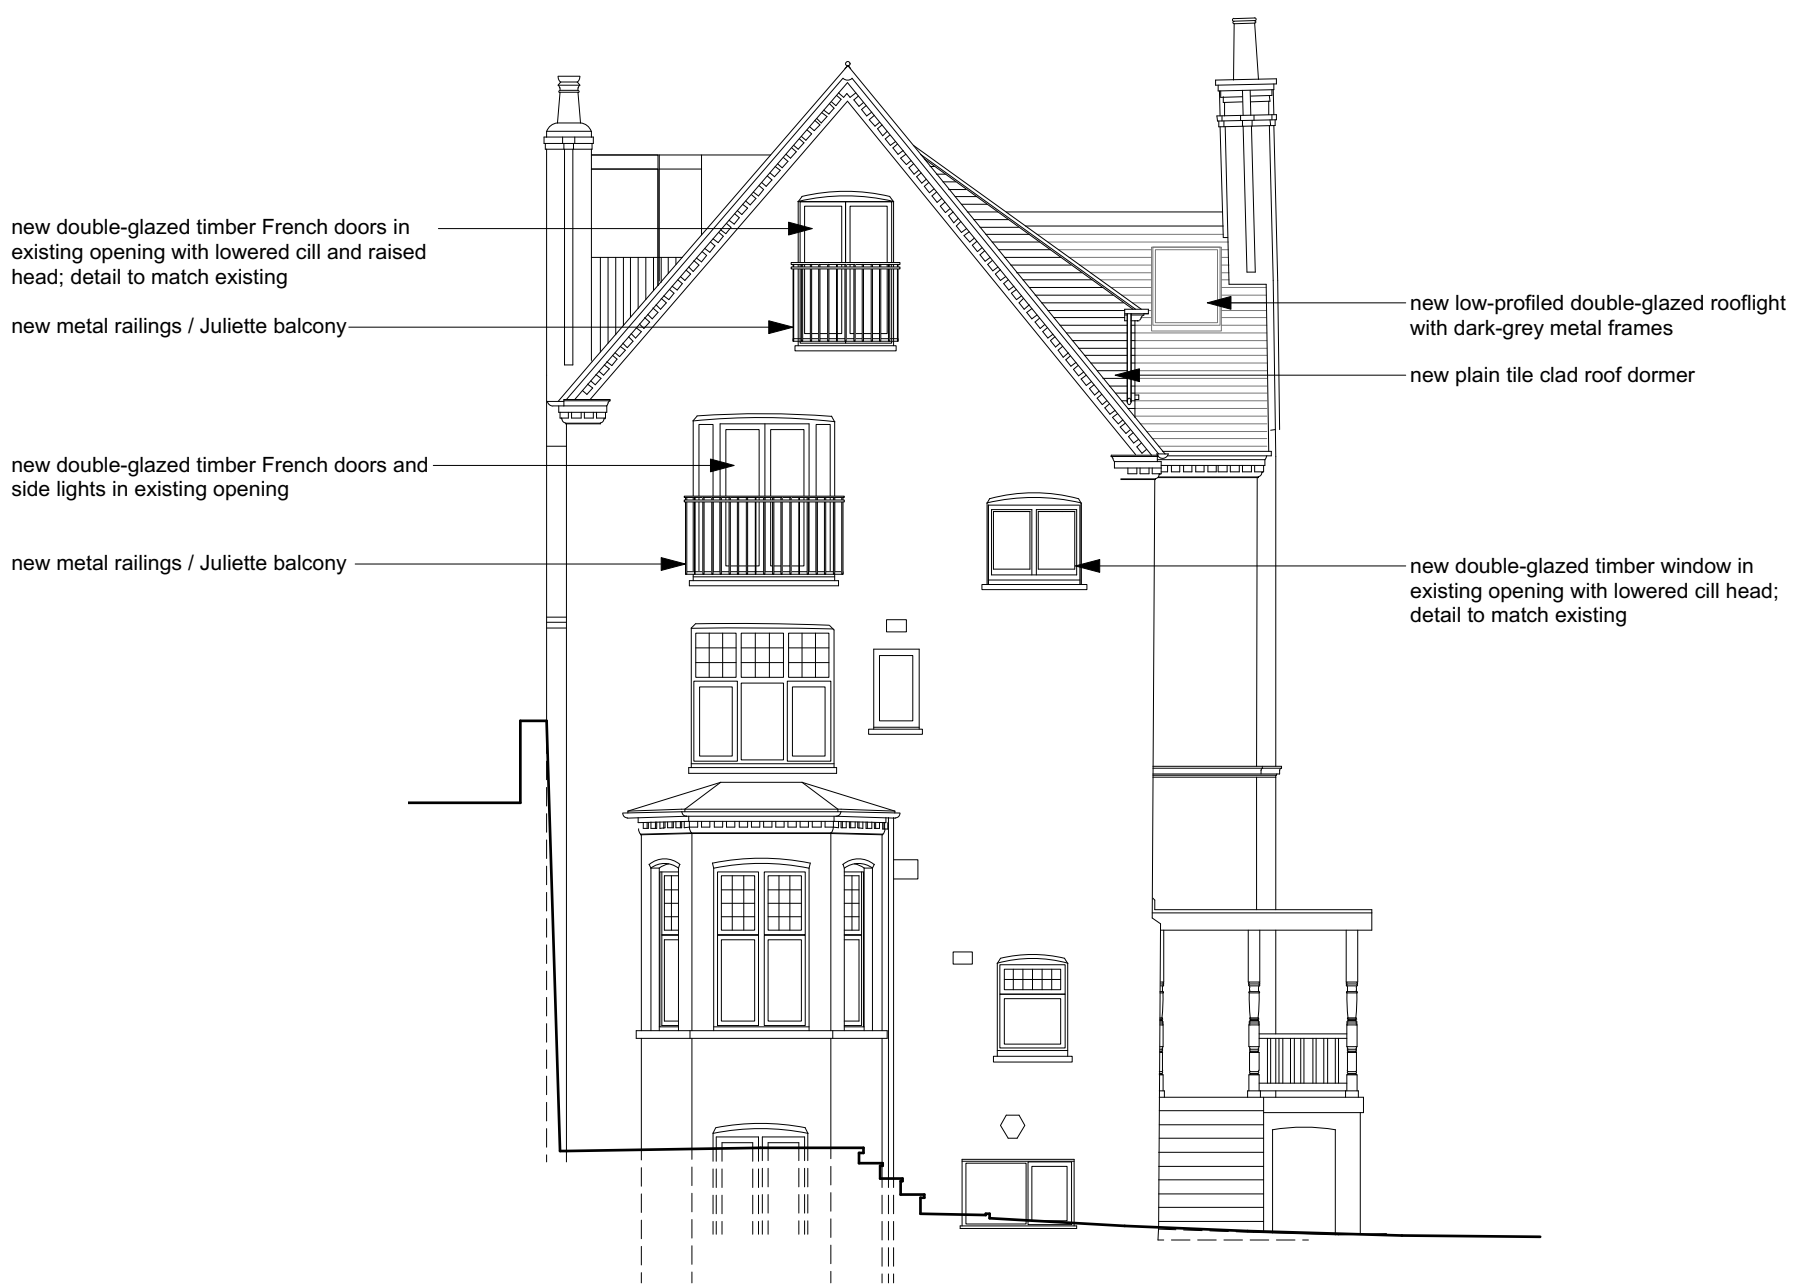


SOUTH ELEVATION AS PROPOSED

0m 1m 4m

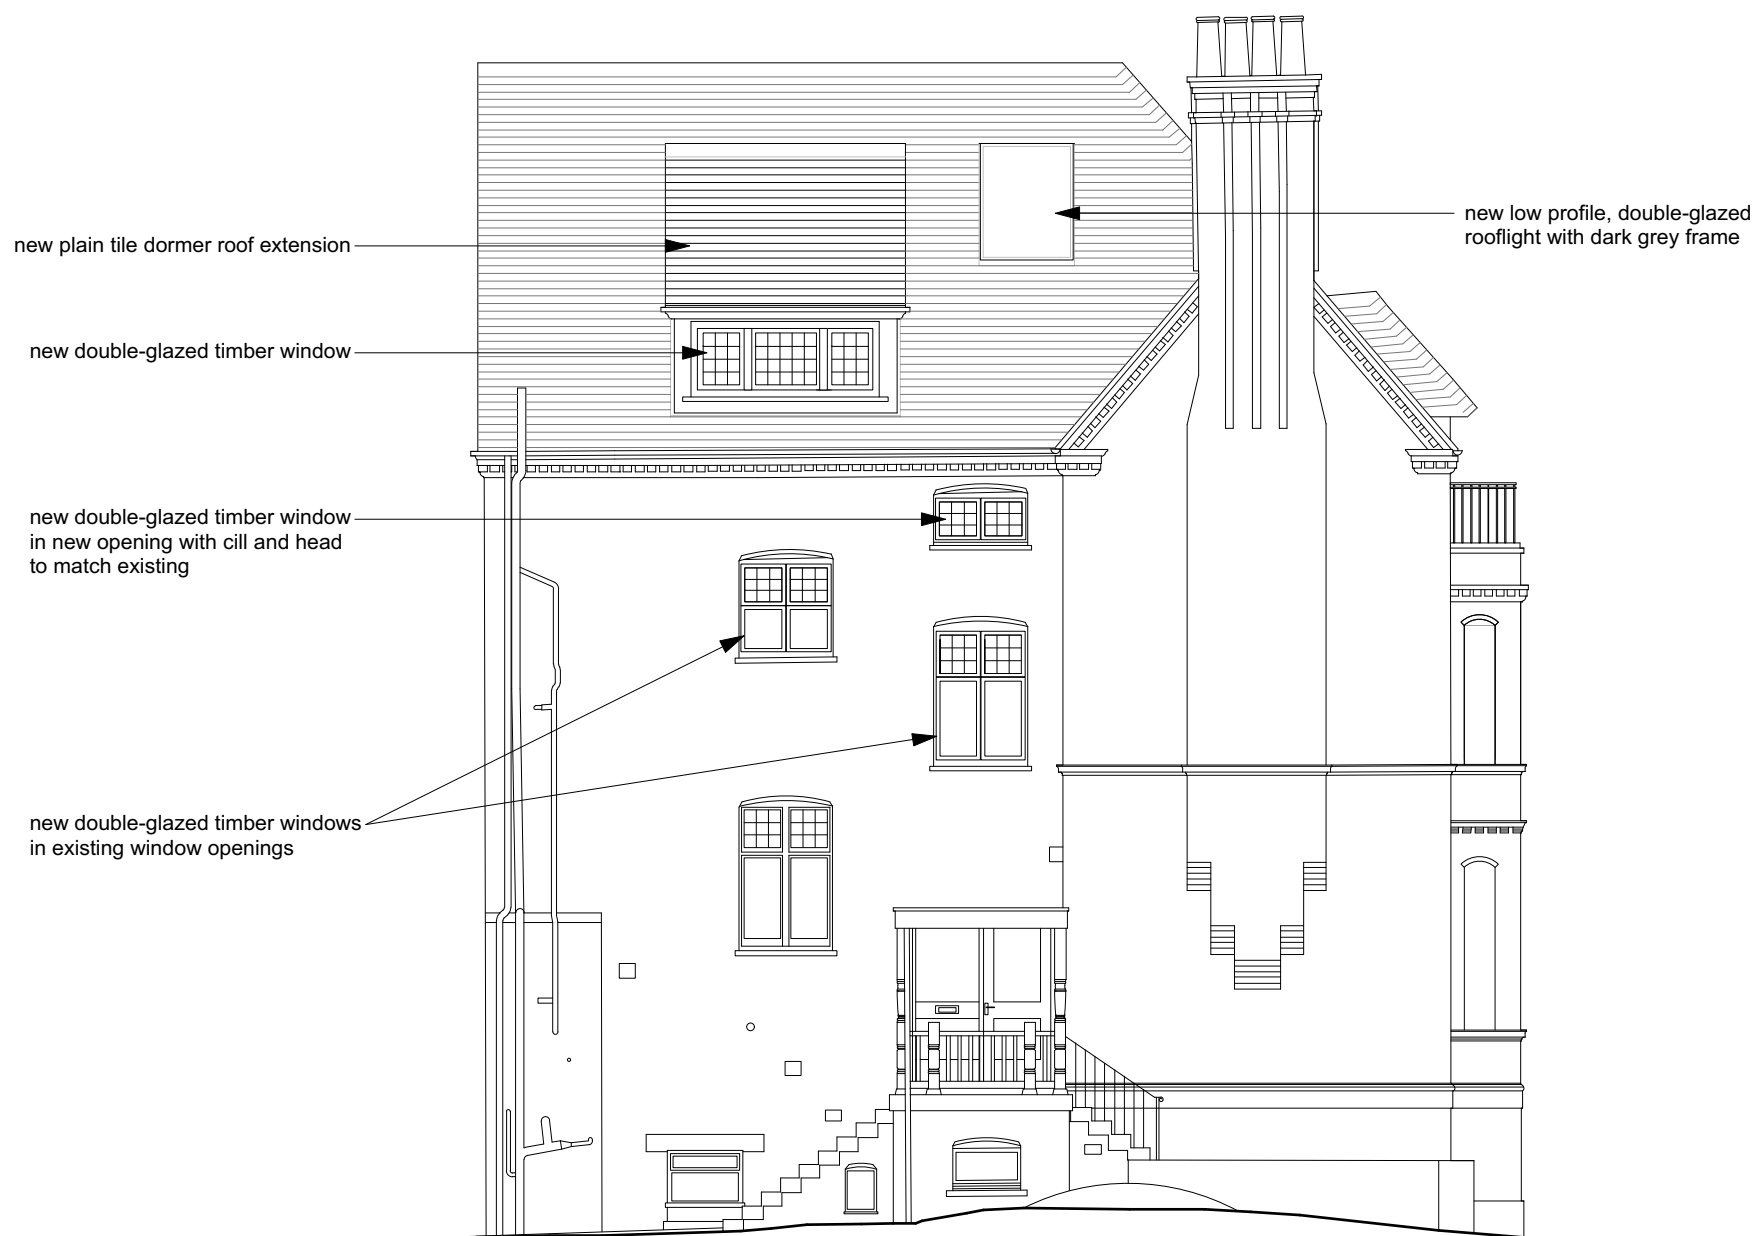

EAST ELEVATION AS PROPOSED

0m 1m 4m

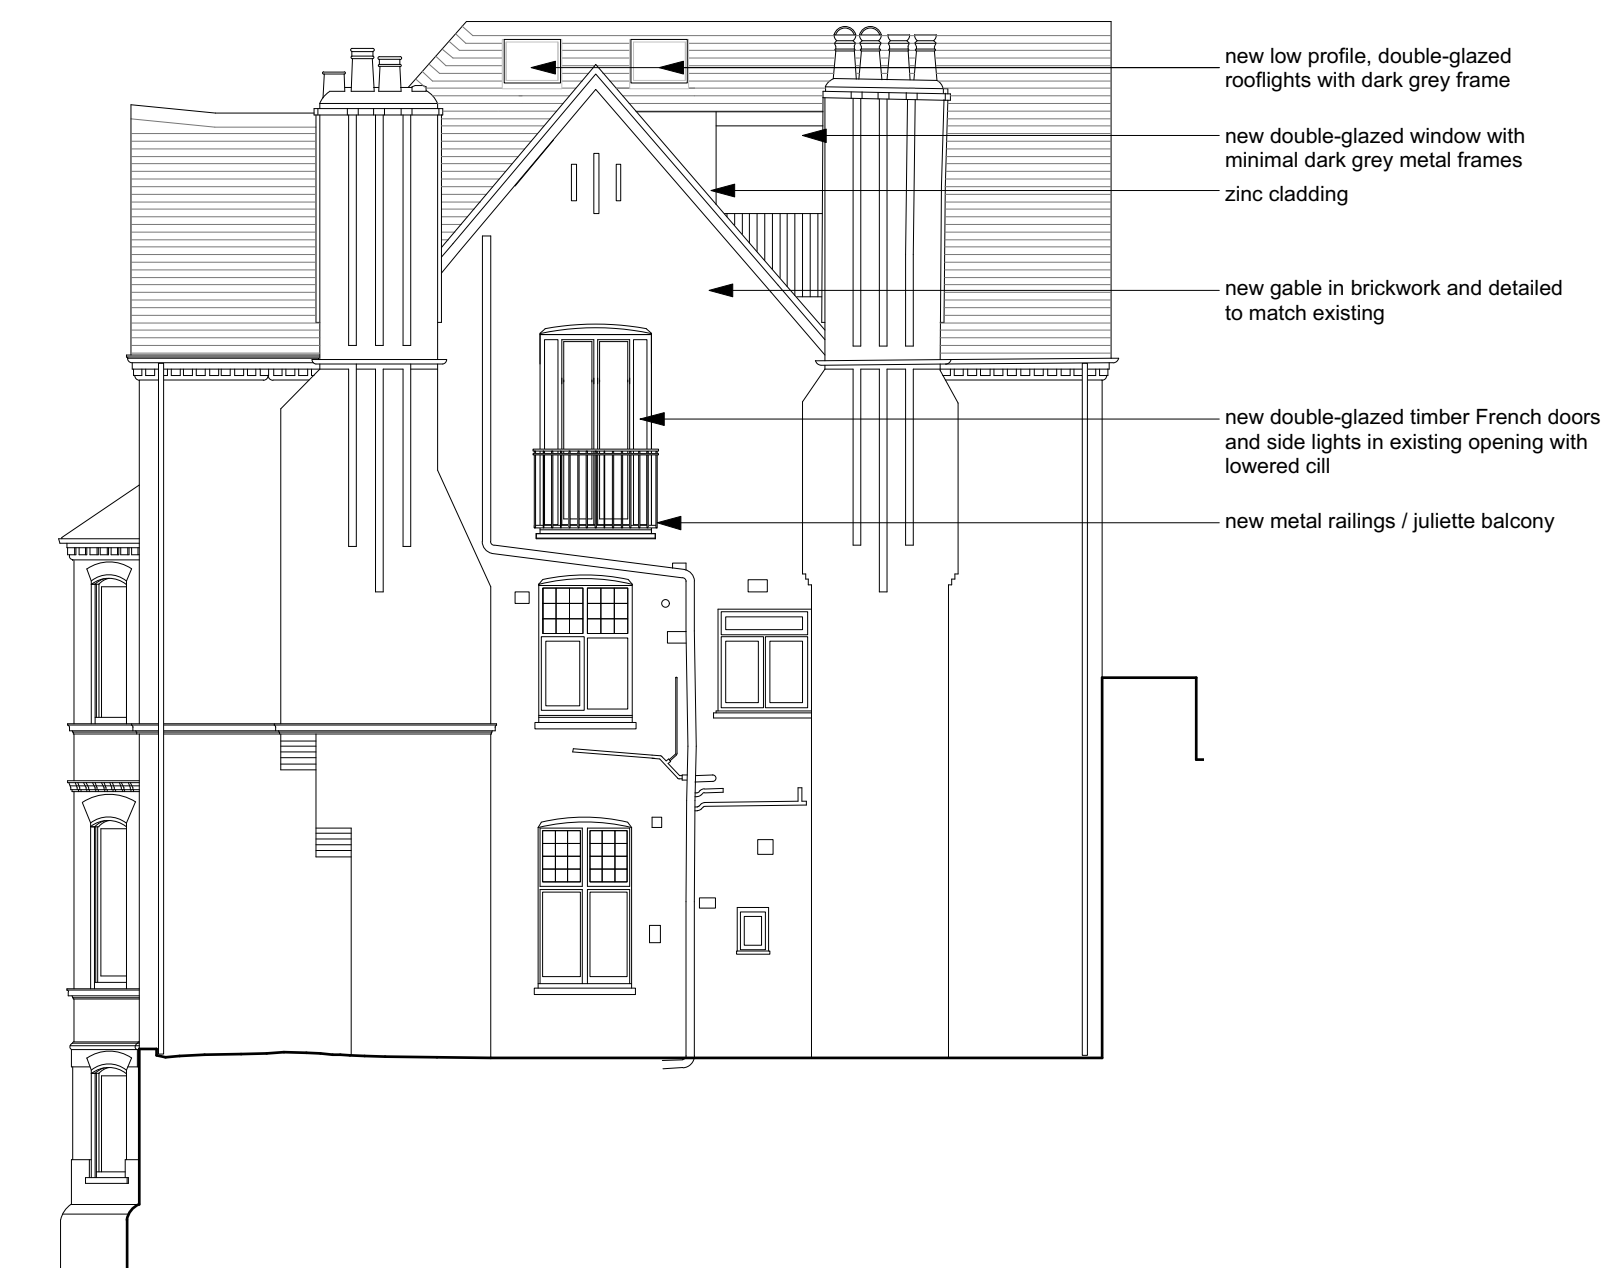

WEST ELEVATION AS PROPOSED

0m 1m 4m