
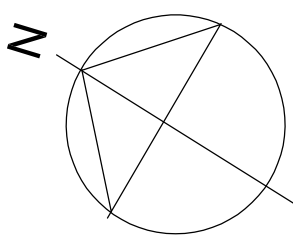


THIS DRAWING IS THE PROPERTY OF SHEPHERD NEAME LIMITED AND SHOULD NOT BE  
COPIED OR REPRODUCED WITHOUT THE WRITTEN CONSENT OF SHEPHERD NEAME LIMITED.  
ALL CRITICAL DIMENSIONS TO BE CHECKED PRIOR TO FABRICATION/ CONSTRUCTION, AND  
ANY DISCREPANCY REPORTED TO THE PROJECT MANAGER.  
**DO NOT SCALE FROM THIS DRAWING**

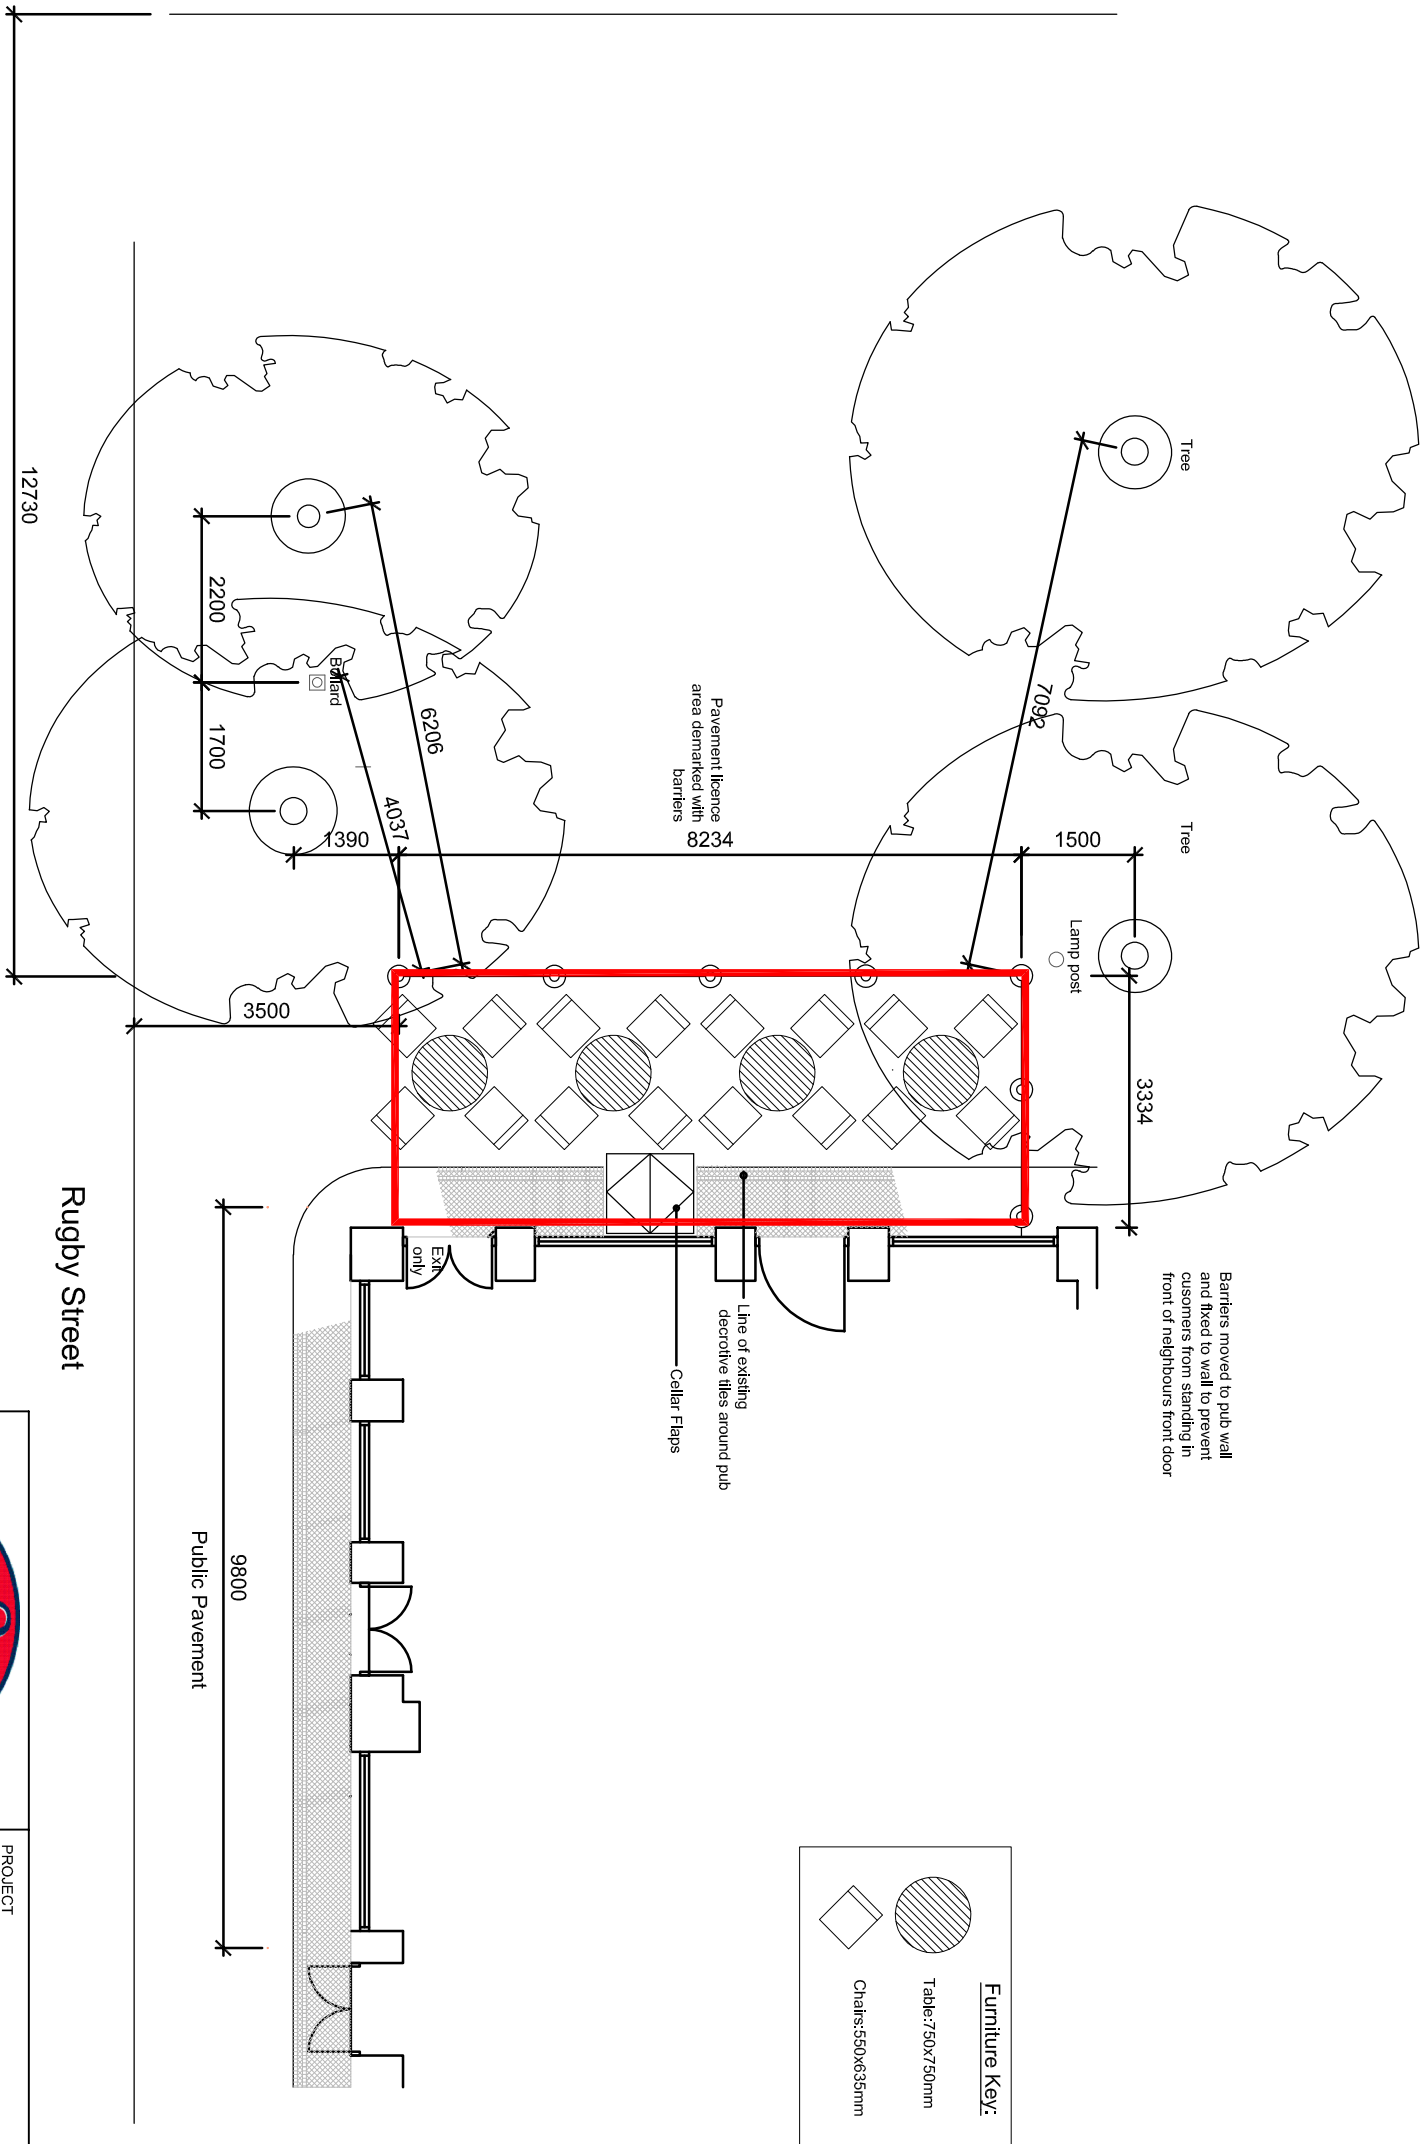

**BRITAIN'S OLDEST BREWER**  
17 COURT STREET, FAVERSHAM, KENT, ME13 7AX  
Telephone 01795 532206 Fax 01795 538907

PROJECT  
**The Rugby**  
Great James Street, London WC1N 3ES

DRAWING DESCRIPTION  
**Proposed table licence layout**

SIZE	ISSUE/PROJECT STATUS	DWG NO.	REV
A3	Licensing Application	1568-02	C

SCALE: 1:100      DRAWN BY: JPAW      DATE: 17th April 2011