


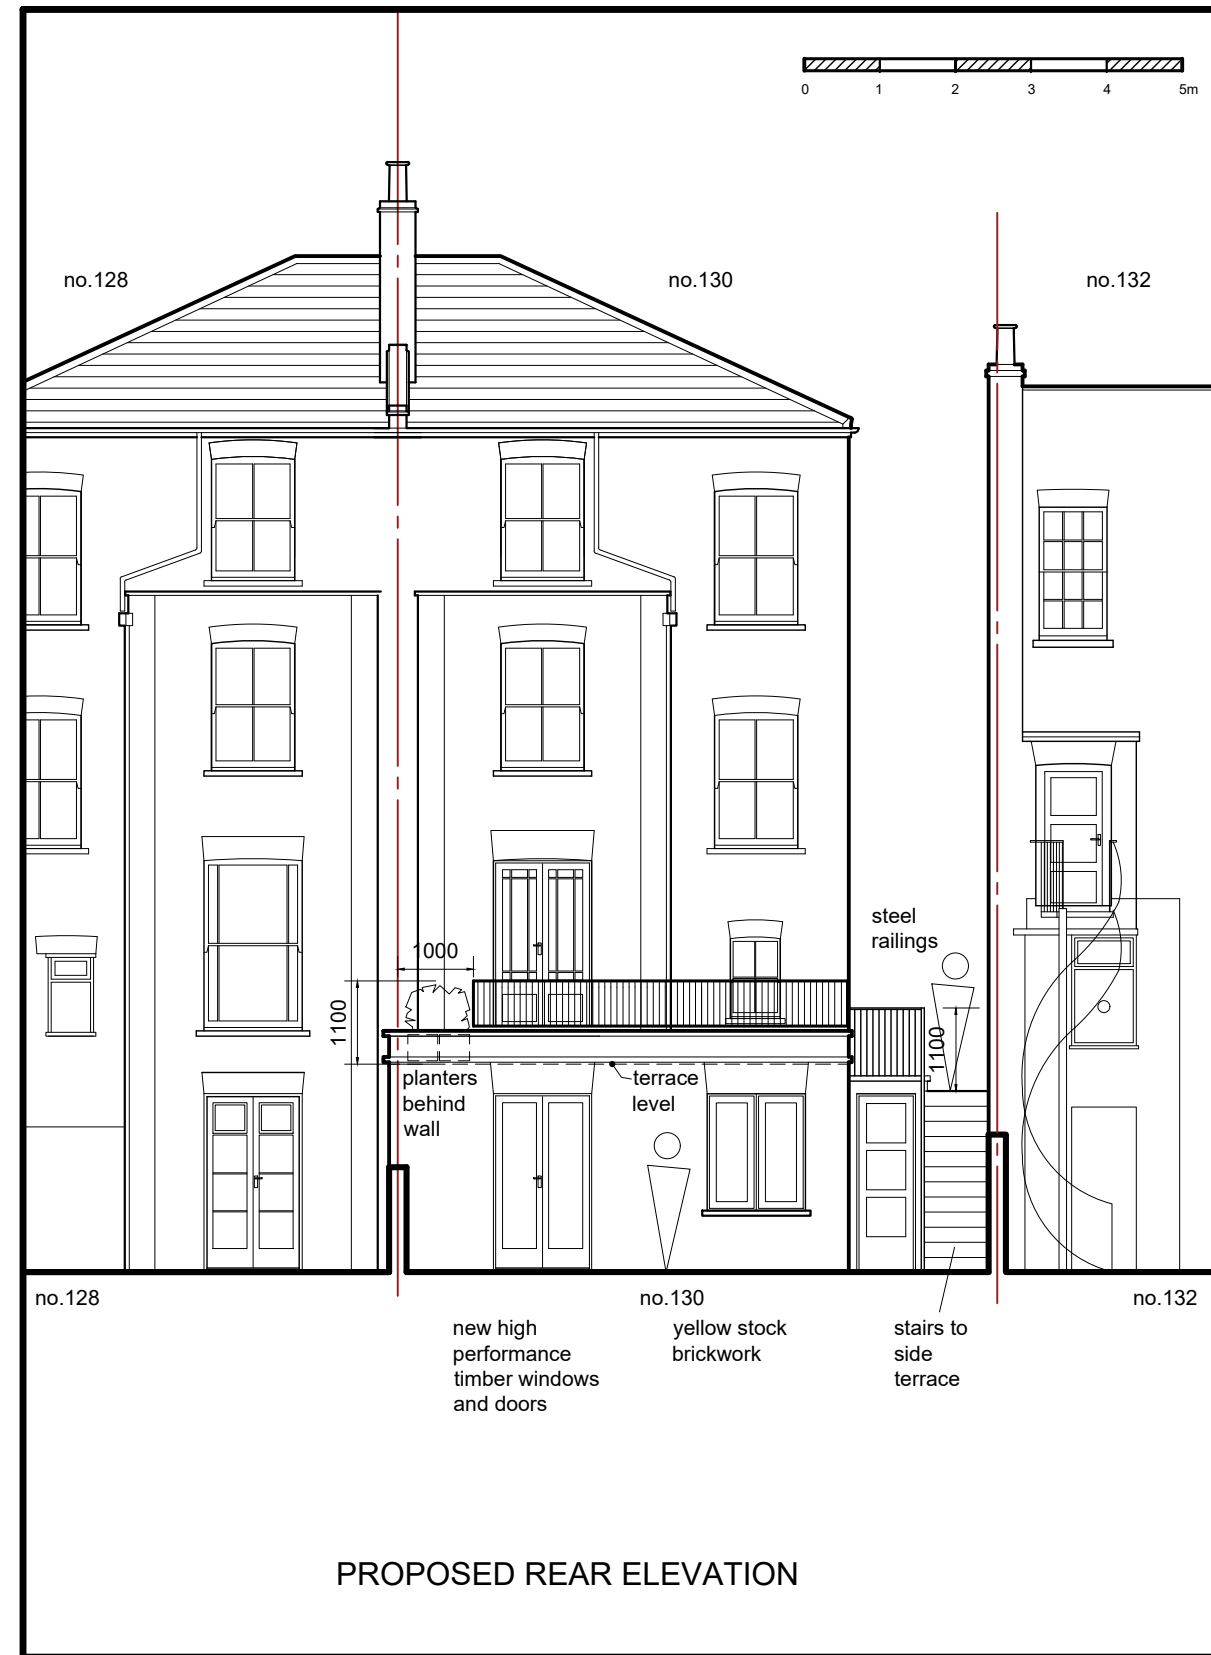

Rev C 25.4.18 railings adjusted and set in 1m
Rev B 22.4.18 railings and terrace doors adjusted
Rev A 2.4.18 Wrap around extension removed

JOB 130 AGAR GROVE NW1	
DRAWING DESCRIPTION EXG & PROP REAR ELEV	
SCALE 1:100	
DRAWING NUMBER P130AG 04	REV C