

Sales: 020 1234 5678
 Lettings: 020 1234 5678




525




Managing Agents
 Chartered Surveyors

1 / Proposed Shop front, Scale 1:20

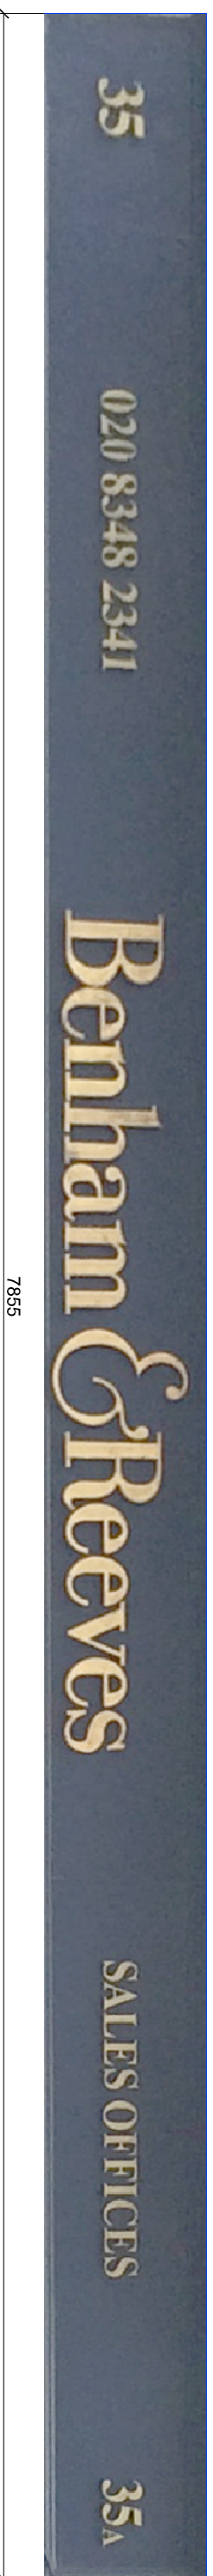


2 / Existing Shop front, Scale 1:20

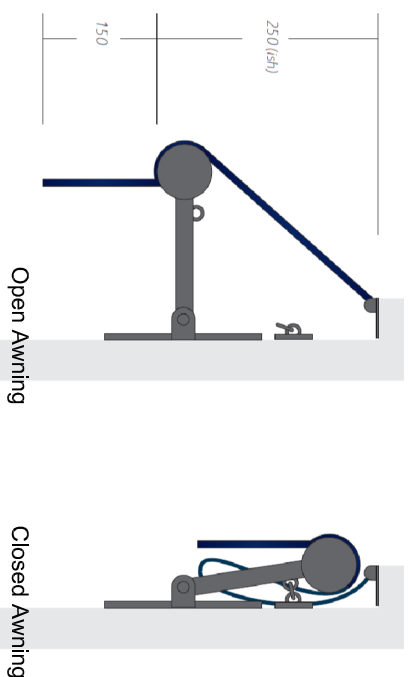

3 / Proposed Awning, Side Elevation, Scale 1:10



4 / Proposed Signage, Scale 1:10

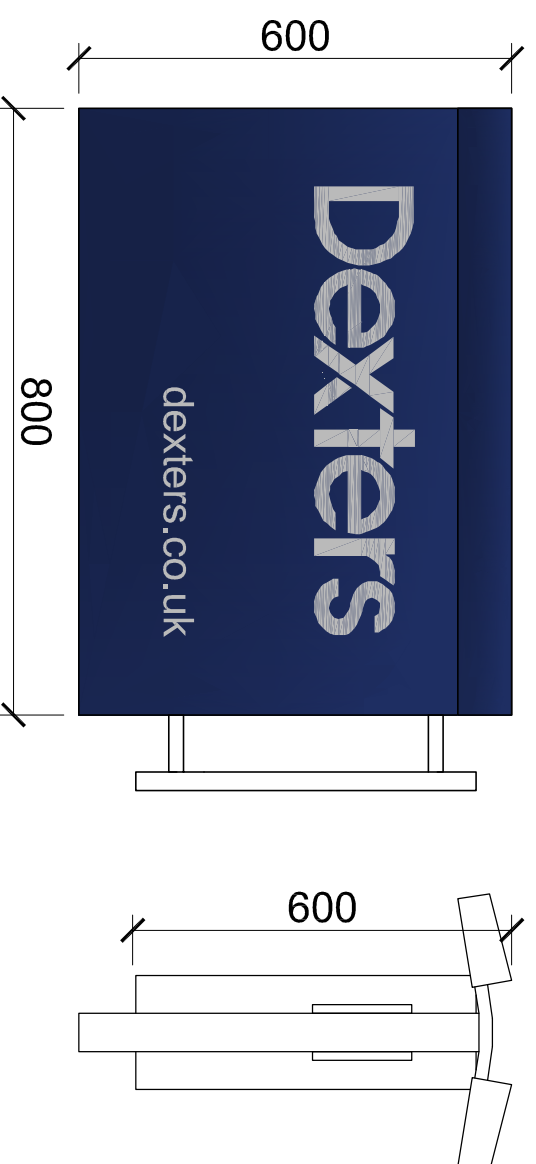

5 / Proposed Projecting Sign, Scale 1:10

Job Title: New Shopfront		Revision Notes: A. Drawing title annotation changed	
Drawing Title: Existing and Proposed Signage		CLIENT : Dexters LTD SITE: 35 Highgate High Street, London, N6 5JF	
Scale: 1:20 @ A3		Date: 02/05/2018	
Drawn By: SS		Checked By: CG	
PROJECT 1422	Drawing No 08	Rev A	

This drawing must not be reproduced in whole or part without written permission from Ideal Planning & Design Ltd. The Electronic Release to be confirmed by paper copy only.

Ideal Planning and Design Ltd.
 Hyde Park House
 5 Manfred Road,
 London, SW15 2RS
 Tel: 0208 8230750
 Web: www.idealplanningdesign.co.uk
 Email: info@idealpld.co.uk