



NEW LOCATION FOR AIR CONDITION UNITS TO BE PLACED IN PARRELL AND COVERED WITH BUFFER UNIT . WHICH IS TO BE RAISED 100 mm OFF GROUND AND TO INCLUDE ADEQUATE AQUESTIC INSULATION TO CONFORM @ 5 dB BELOW EXISTING NOISE LEVELS AND THEREFORE TO BE WITHIN +/- 10 dB OF NOISE DIFFERENCE GENERATED FROM AIR UNITS.

UNITS TO BE FIXED TO EXTERNAL WALL

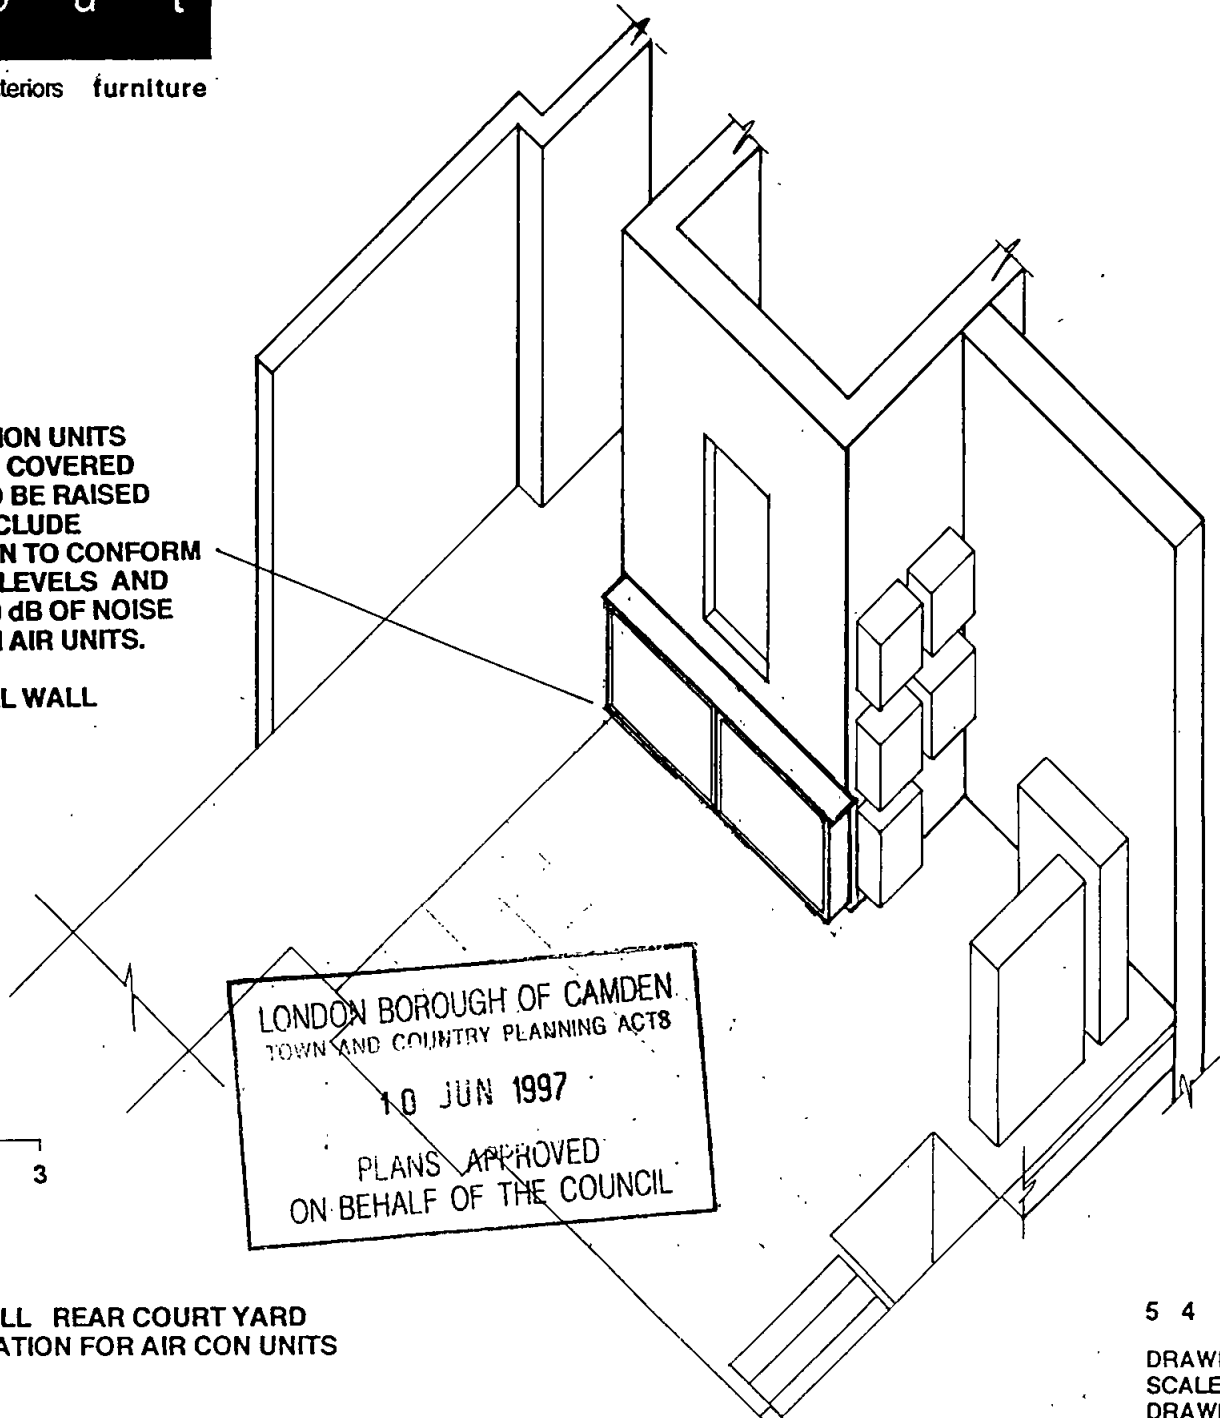

P19702122R1

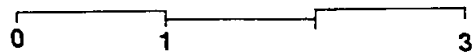

LONDON BOROUGH OF CAMDEN
TOWN AND COUNTRY PLANNING ACTS
10 JUN 1997
PLANS APPROVED
ON BEHALF OF THE COUNCIL

AXONOMETRIC 54 ROSSLYN HILL REAR COURT YARD SHOWING NEW PROPOSED LOCATION FOR AIR CON UNITS


5 4 R O S S L Y N H I L L

DRAWING TYPE
SCALE
DRAWING No
DATE 24.04.97.

AXONOMETRIC
SEE DIMS
0097/so/003/MB
REV.

spaced out

urban design architecture interiors furniture

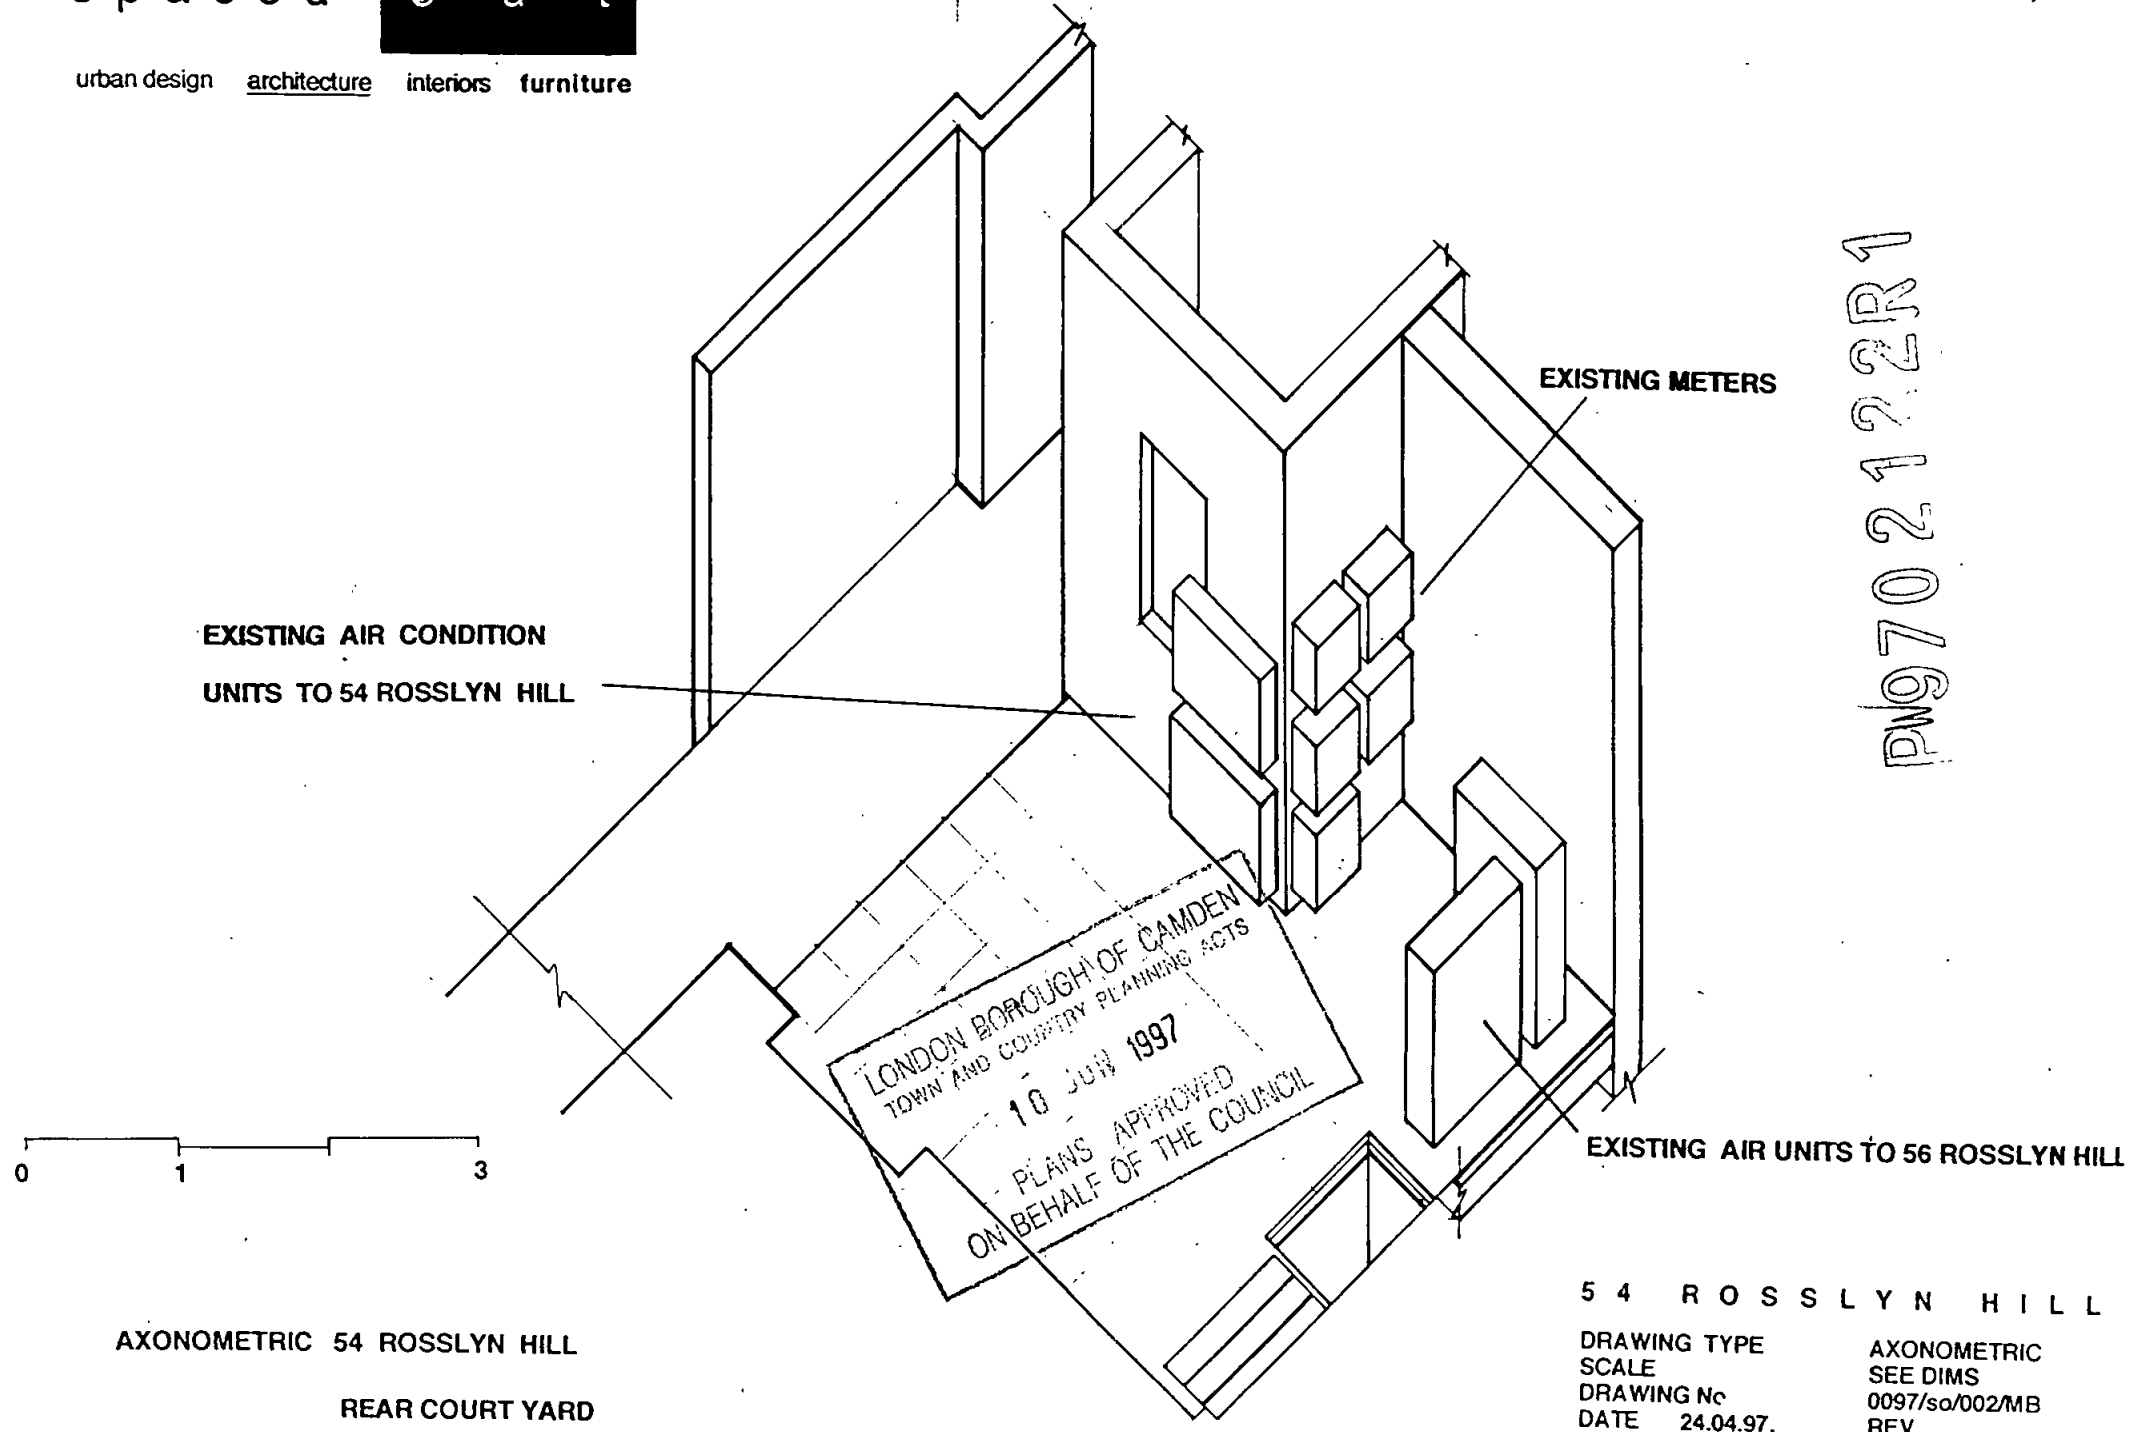

AXONOMETRIC 54 ROSSLYN HILL
REAR COURT YARD

5 4 R O S S L Y N H I L L

DRAWING TYPE	AXONOMETRIC
SCALE	SEE DIMS
DRAWING No	0097/so/002/MB
DATE 24.04.97.	REV.

spaced out

urban design architecture interiors furniture

AIR CON UNITS

BUFFER ZONE

SLATTED FRONT TO DOORS TO ALLOW AIR FLOW

100mm

SECTION AA

56 ROSSLYN HILL AIR CON UNITS

P19702
22R1

PLAN VIEW SHOWING
PROPOSED NEW LAYOUTS
FOR AIR CON UNITS TO 54 ROSSLYN HILL

0 1 3

PLAN VIEW OF 54 ROSSLYN HILL SHOWING LAYOUTS AIR UNITS AT REAR COURT YARD

LONDON BOROUGH OF CAMDEN
TOWN AND COUNTRY PLANNING ACTS
10 JUN 1997
PLANS APPROVED
ON BEHALF OF THE COUNCIL

54 ROSSLYN HILL

DRAWING TYPE PLAN
SCALE SEE DIMS
DRAWING No 0097/sc/001/MB
DATE 24.04.97. REV.